
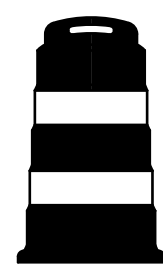


8/17/99

TIP NO. B-5825	SHEET NO. TMP-3
APPROVED: _____	
DATE: 3/19/2020 2:01 PM PDT	
SEAL	
	
DOCUMENT NOT CONSIDERED FINAL UNLESS ALL SIGNATURES COMPLETED	
 TGS ENGINEERS 706 HILLSBOROUGH ST., SUITE 200 RALEIGH, NC 27603 PH (919) 773-8887 CORP. LICENSE NO.: C-0275	

BEGIN TIP PROJECT B-5825
-L- POT Sta. 14+00.00




1



2


NOTE: ALL DRUMS TYPICALLY SPACED
20' APART UNLESS OTHERWISE NOTED.
SEE NCDOT STD DRAWINGS 1101.02
AND 1101.04.

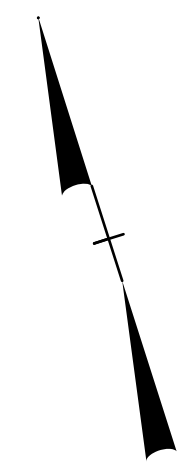

25

15

20

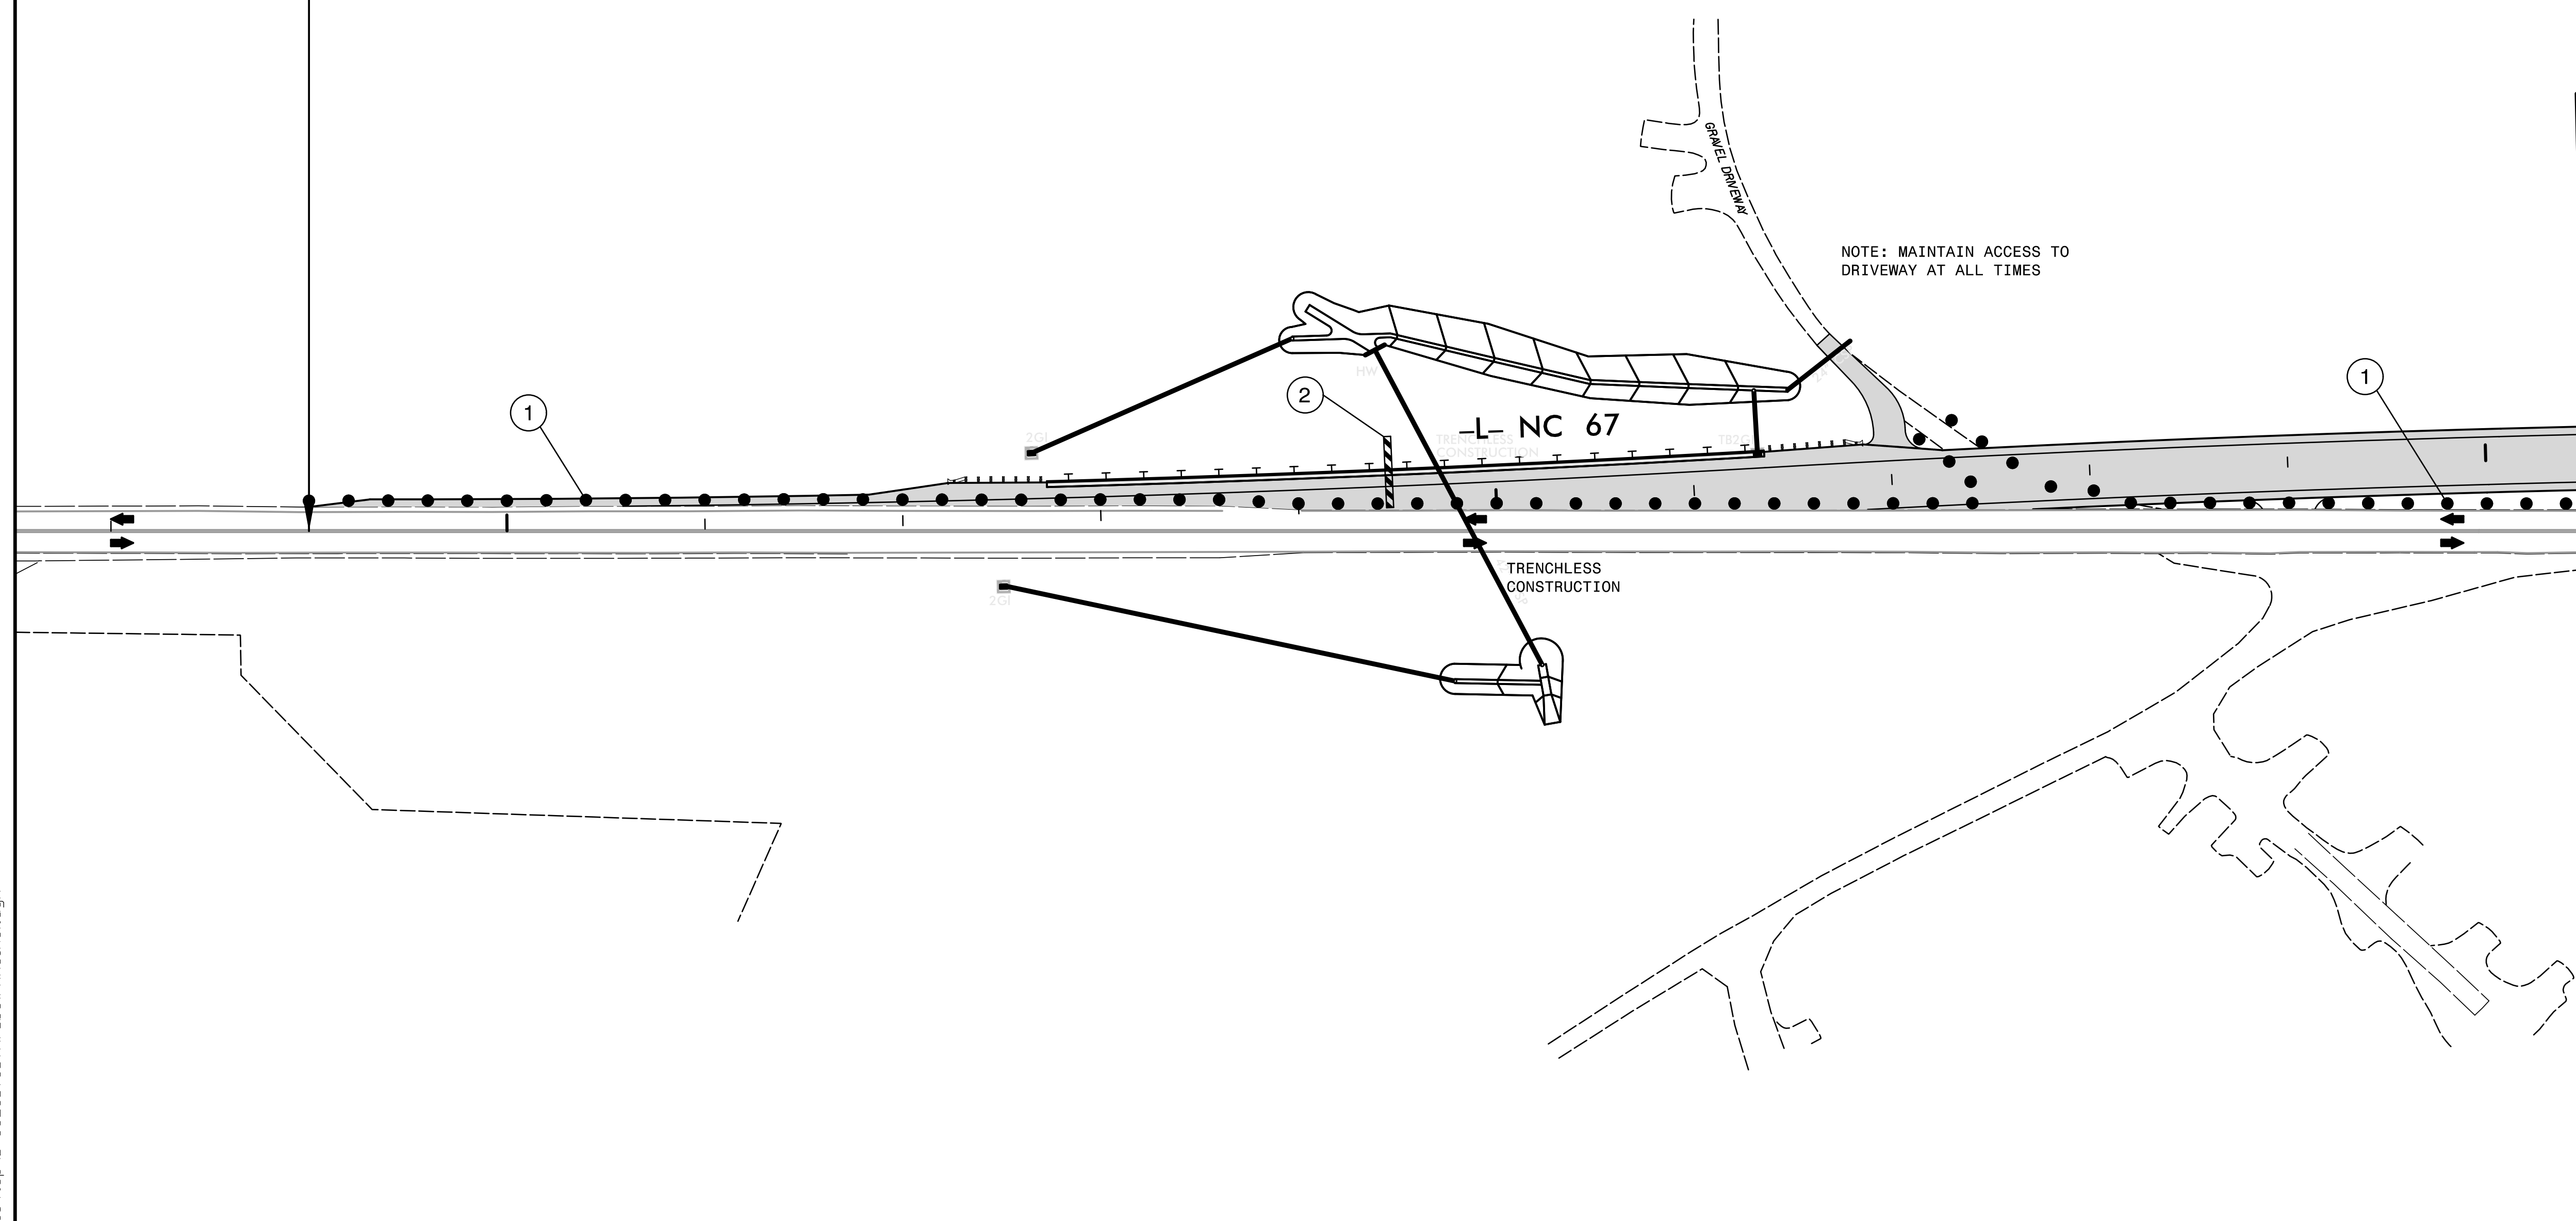

MATCHLINE -L- STA. 25+50.00
SEE SHEET TMP-4

**OVERVIEW & PHASING
PHASE I
DETAIL I**

3/18/2020 10:58:25 AM \\tccp\B-5825_TC_TMP_03(PHASTING).dgn