

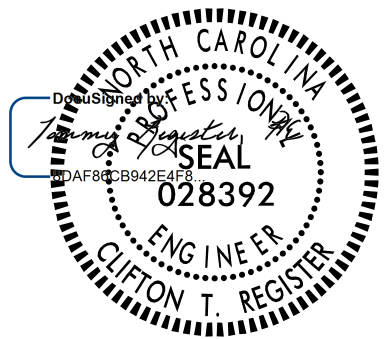




TIP NO. B - 5825	SHEET NO. TMP - 4
APPROVED: _____ DATE: 3/19/2020   2:01 PM PDT	
SEAL 	
<b>DOCUMENT NOT CONSIDERED FINAL UNLESS ALL SIGNATURES COMPLETED</b>	
TGS ENGINEERS 706 HILLSBOROUGH ST. SUITE 200 RALEIGH, NC 27603 PH (919) 773-8887 CORP. LICENSE NO.: C-0275	

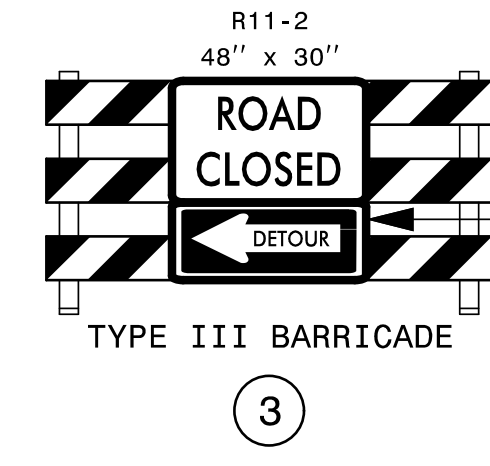

NOTE: ALL DRUMS TYPICALLY SPACED 20' APART UNLESS OTHERWISE NOTED. SEE NCDOT STD DRAWINGS 1101.02 AND 1101.04.

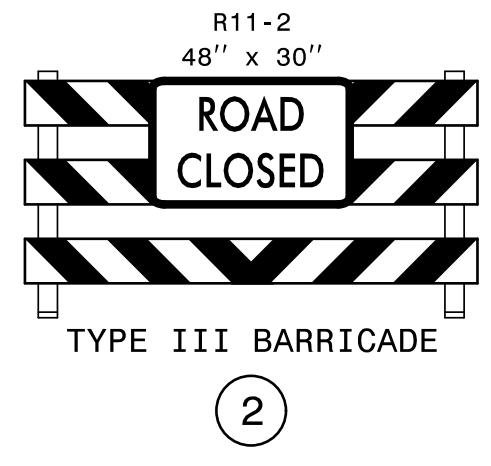

M4-10L  
48" x 18"

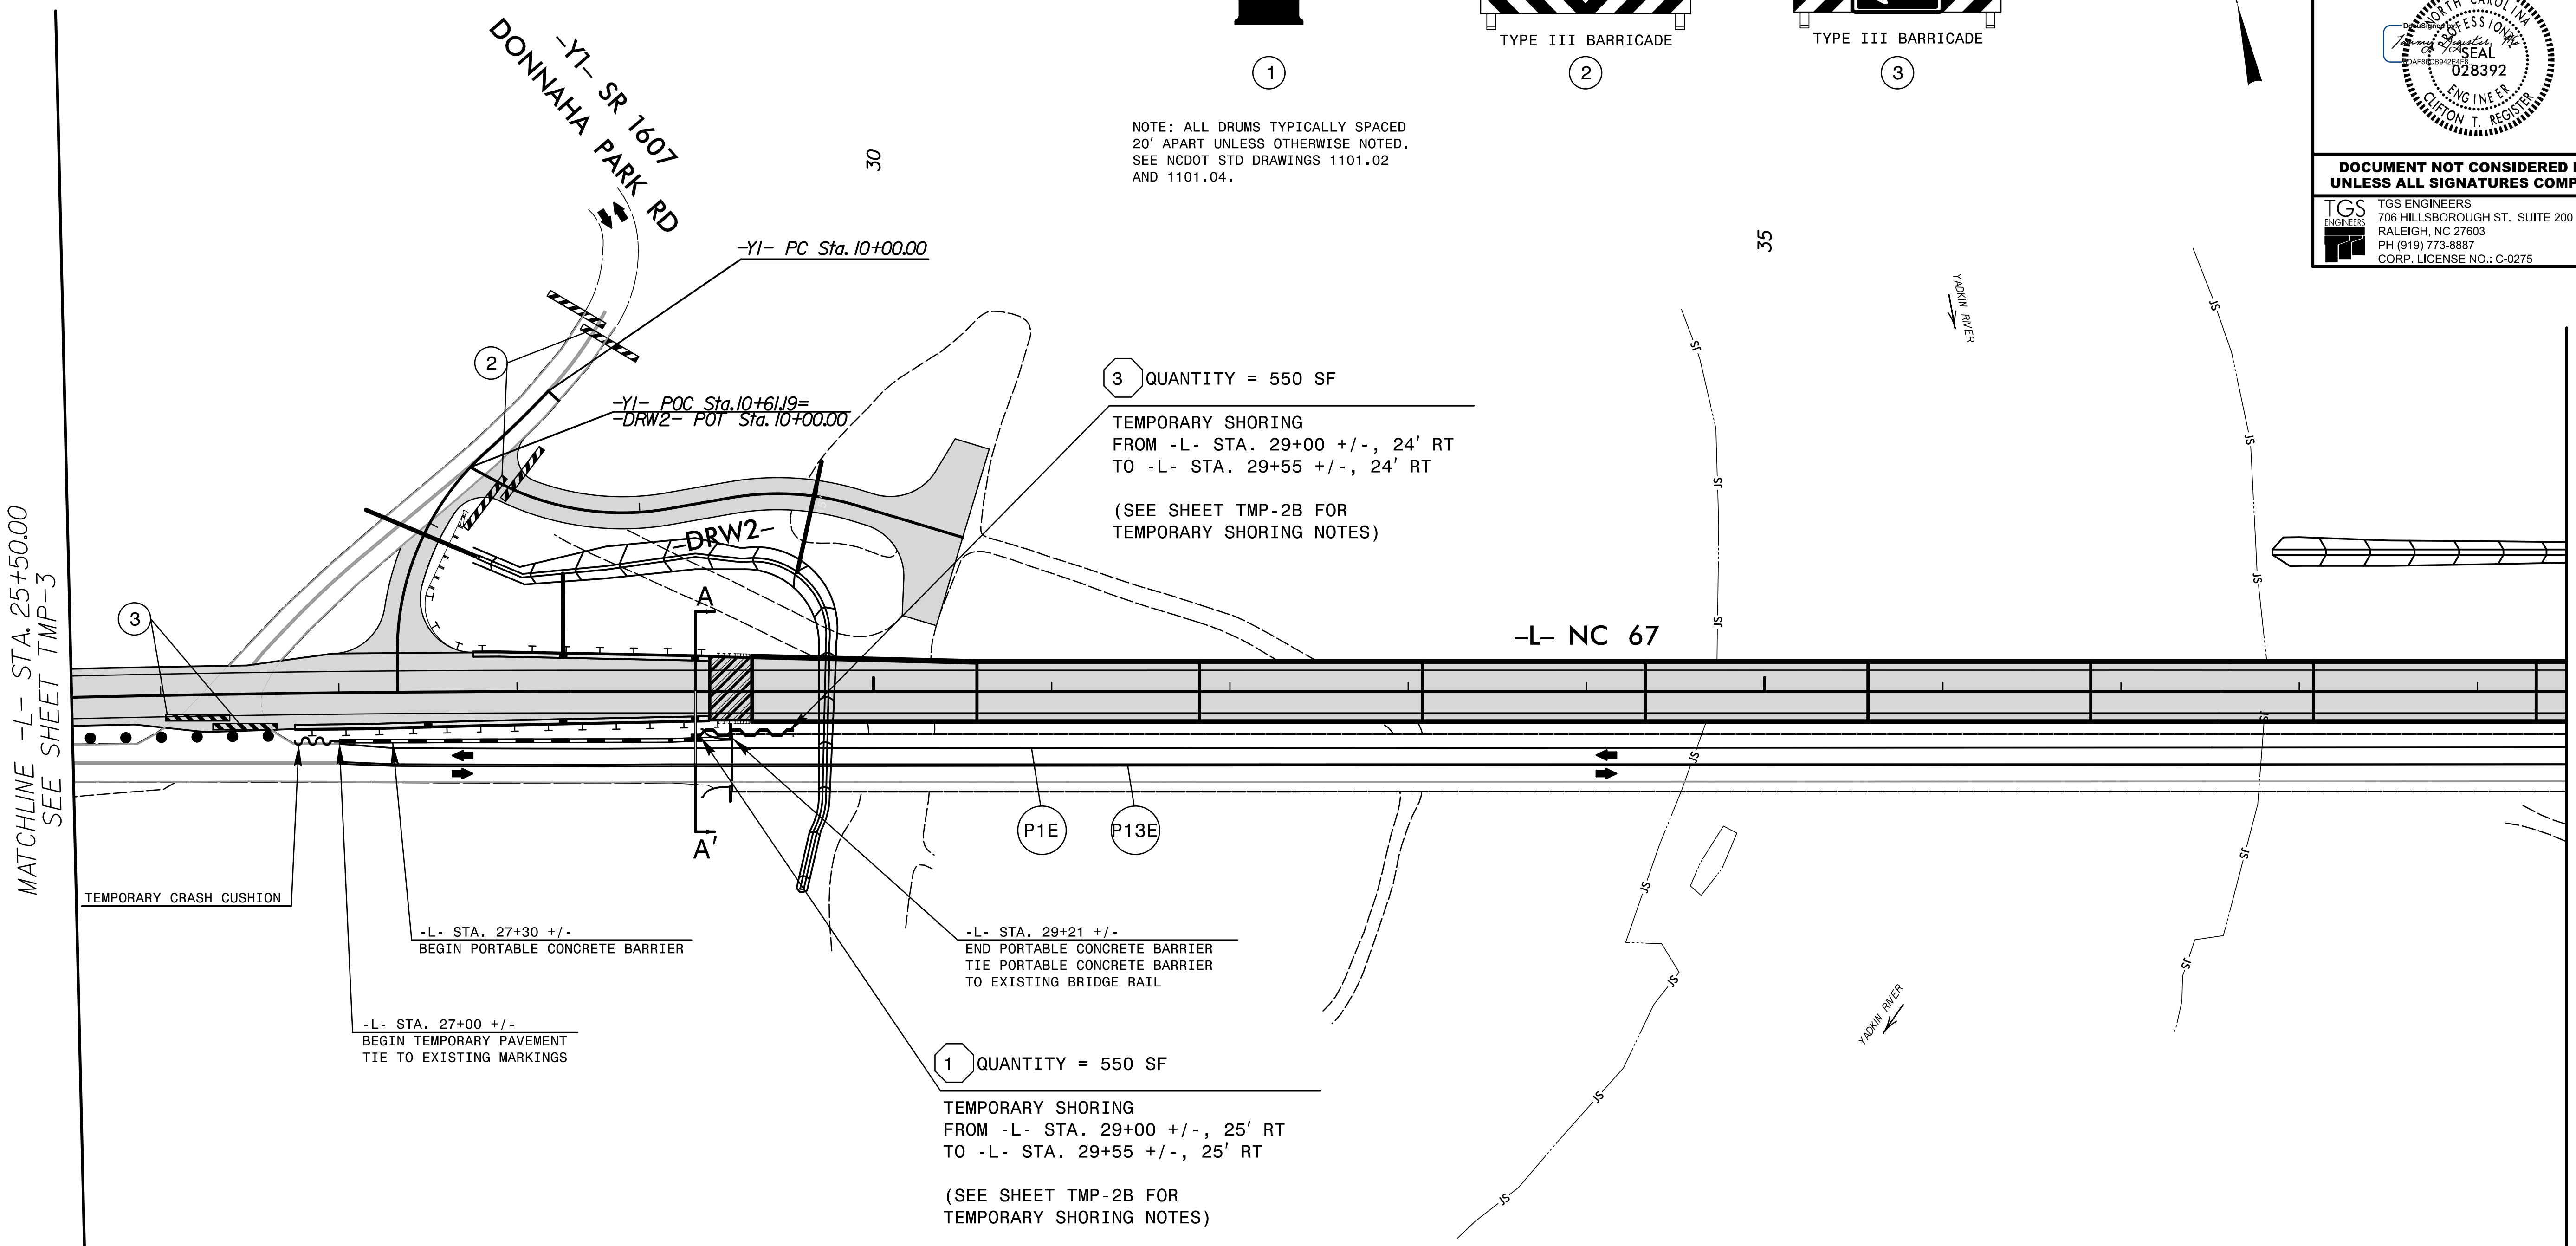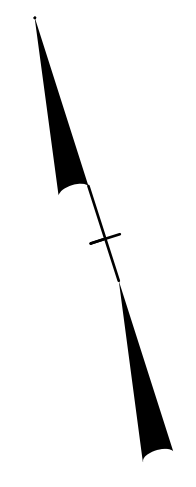


3 QUANTITY = 550 SF  
 TEMPORARY SHORING  
 FROM -L- STA. 29+00 +/-, 24' RT  
 TO -L- STA. 29+55 +/-, 24' RT  
 (SEE SHEET TMP-2B FOR  
 TEMPORARY SHORING NOTES)

1 QUANTITY = 550 SF  
 TEMPORARY SHORING  
 FROM -L- STA. 29+00 +/-, 25' RT  
 TO -L- STA. 29+55 +/-, 25' RT  
 (SEE SHEET TMP-2B FOR  
 TEMPORARY SHORING NOTES)

-L- STA. 27+30 +/-  
 BEGIN PORTABLE CONCRETE BARRIER

-L- STA. 27+00 +/-  
 BEGIN TEMPORARY PAVEMENT  
 TIE TO EXISTING MARKINGS

-L- STA. 29+21 +/-  
 END PORTABLE CONCRETE BARRIER  
 TIE PORTABLE CONCRETE BARRIER  
 TO EXISTING BRIDGE RAIL

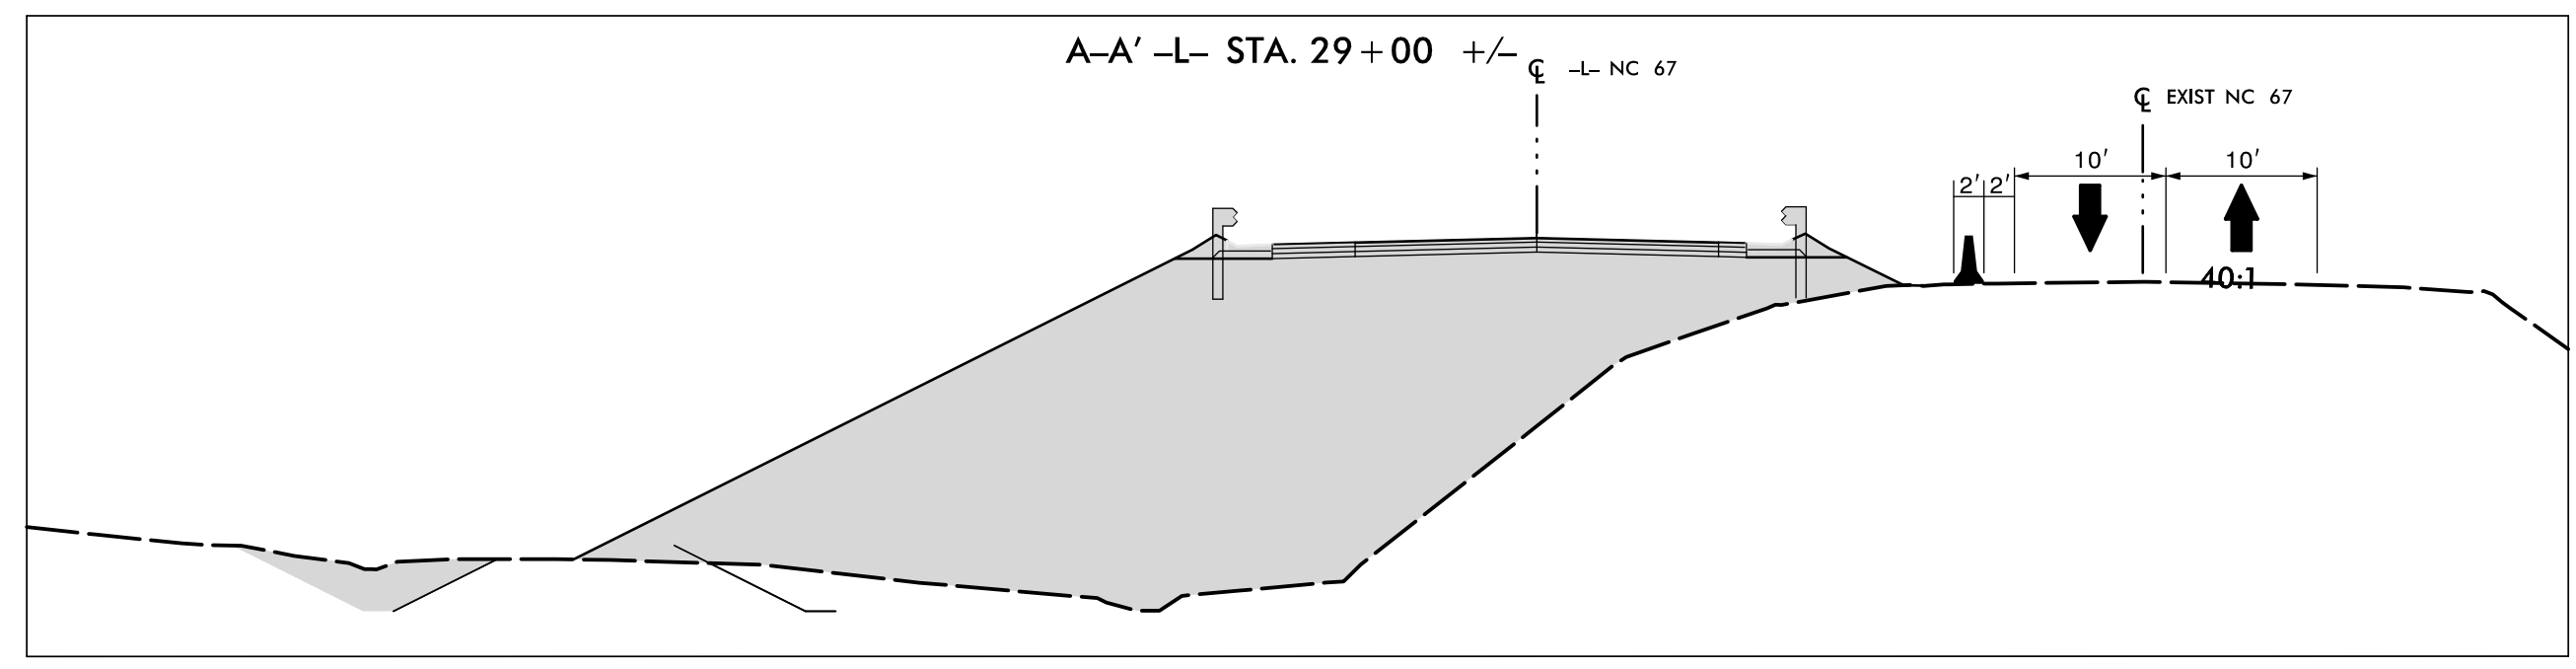

SYMBOL	DESCRIPTION
P1-E	4" WHITE EDGELINE
P13-E	4" YELLOW DOUBLE CENTER

**OVERVIEW & PHASING  
 PHASE I  
 DETAIL II**

MATCHLINE -L- STA. 25+50.00  
SEE SHEET TMP-3

MATCHLINE -L- STA. 39+50.00  
SEE SHEET TMP-5