


8/17/99

TIP NO.	SHEET NO.
B-5825	TMP-5
APPROVED: _____	
DATE: 3/19/2020   2:01 PM PDT	
SEAL	
DOCUMENT NOT CONSIDERED FINAL UNLESS ALL SIGNATURES COMPLETED	
<b>TGS ENGINEERS</b> 706 HILLSBOROUGH ST. SUITE 200 RALEIGH, NC 27603 PH (919) 773-8887 CORP. LICENSE NO.: C-0275	


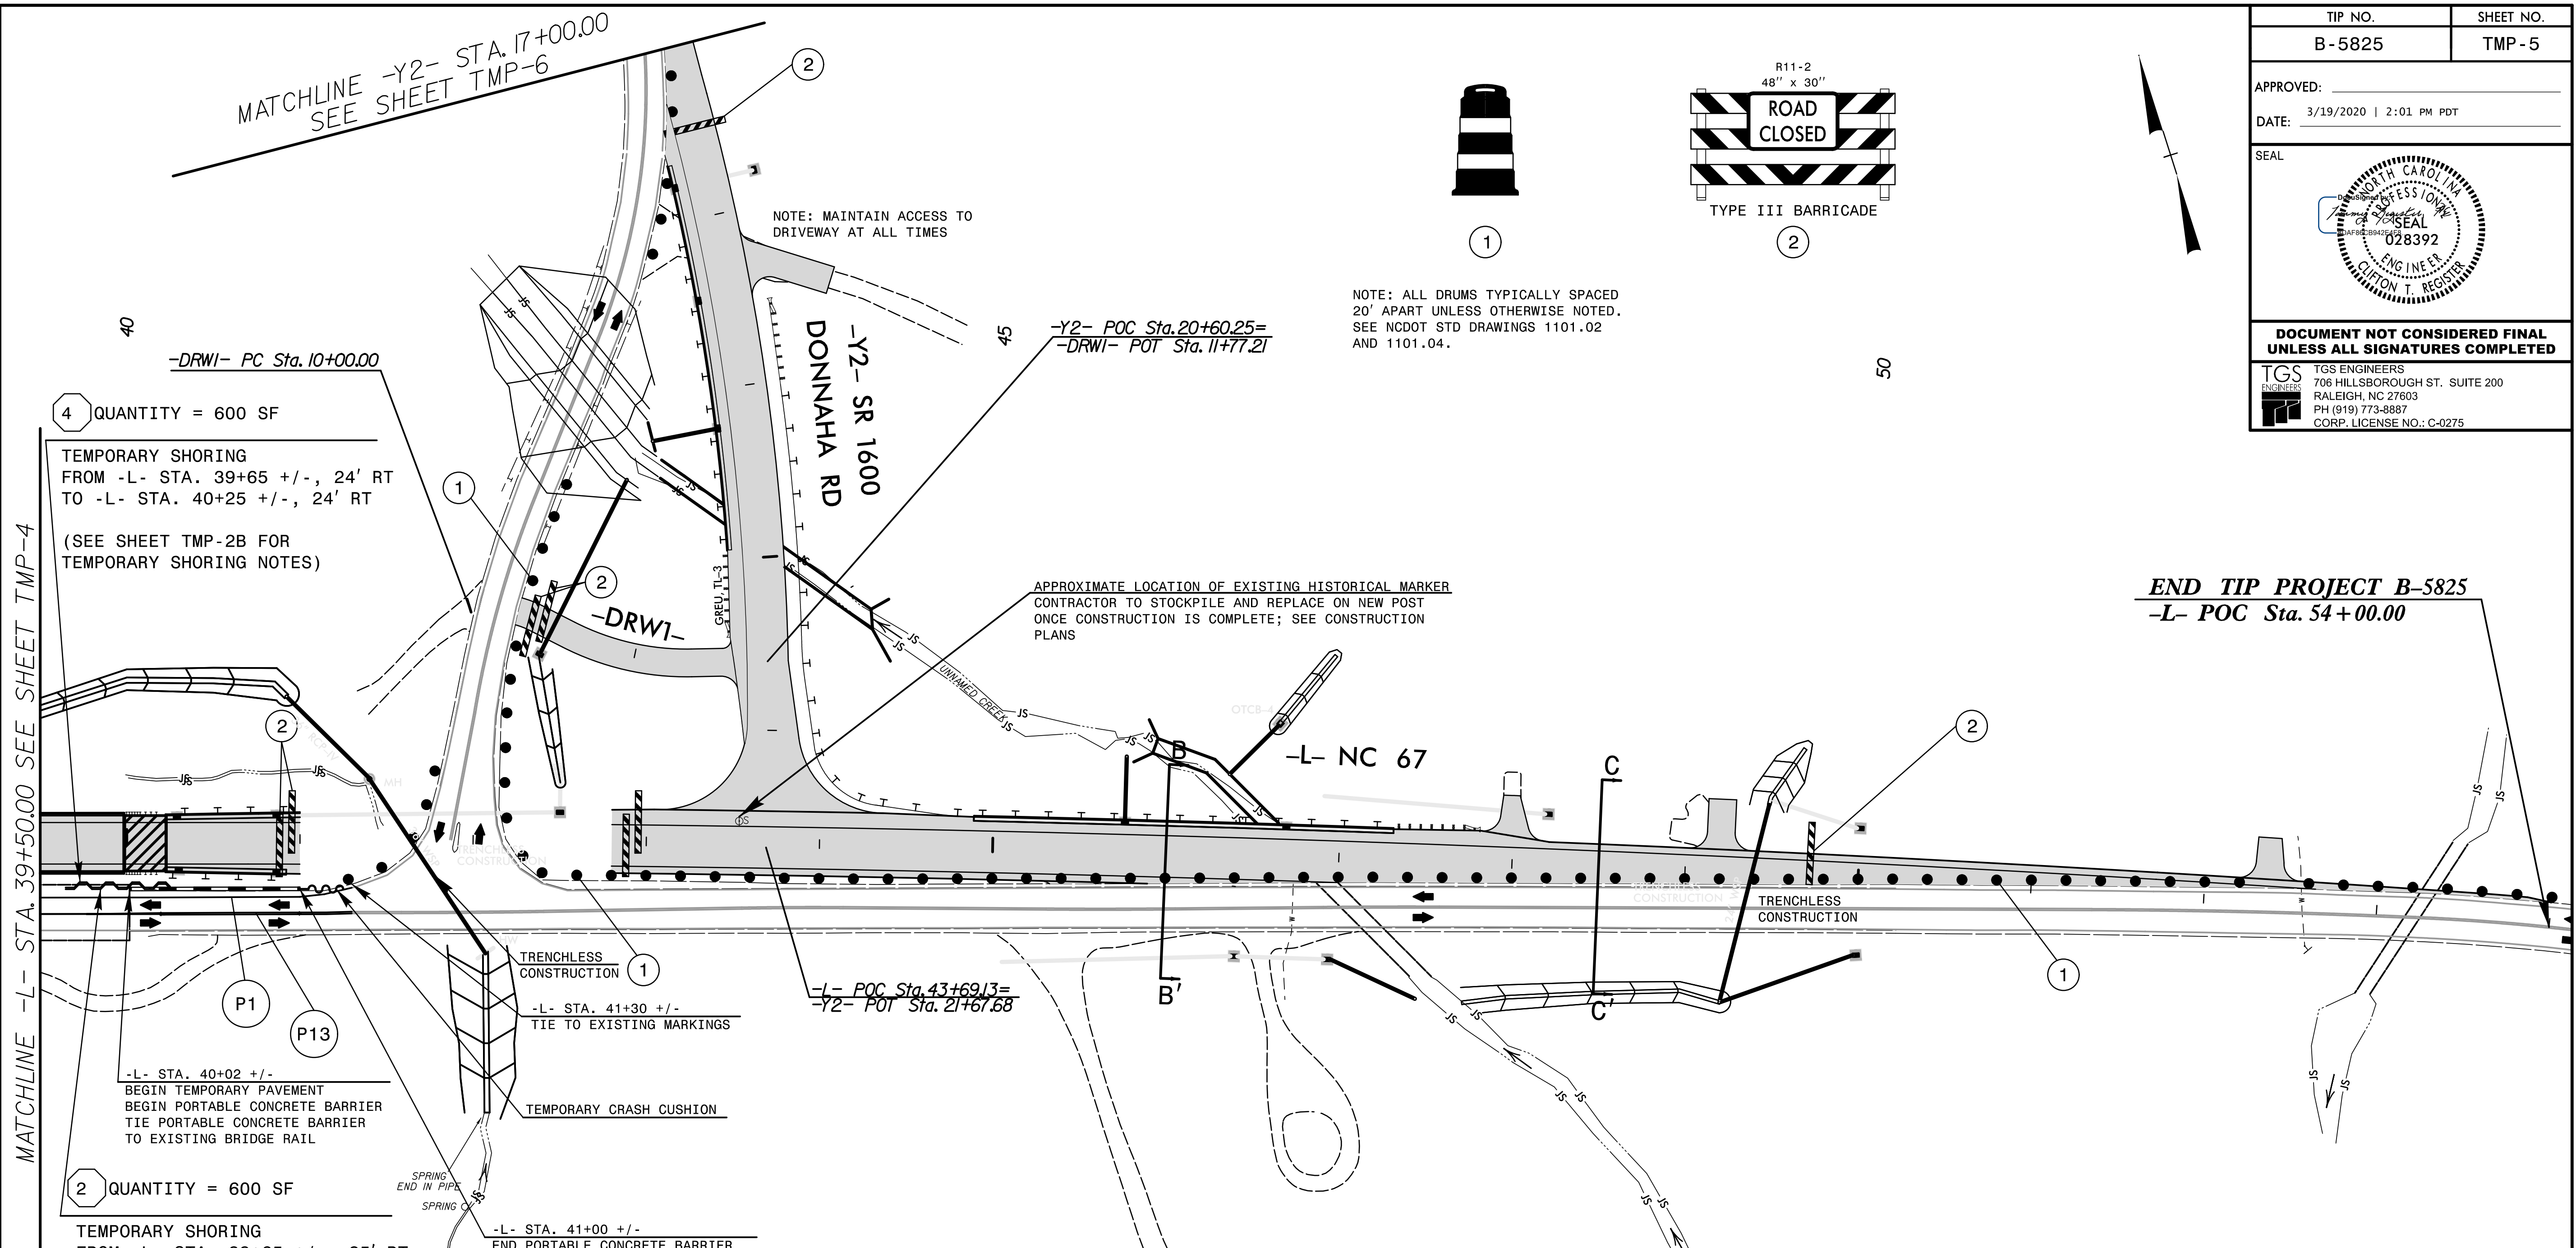


4 QUANTITY = 600 SF

TEMPORARY SHORING  
 FROM -L- STA. 39+65 +/-, 24' RT  
 TO -L- STA. 40+25 +/-, 24' RT  
 (SEE SHEET TMP-2B FOR TEMPORARY SHORING NOTES)

2 QUANTITY = 600 SF

TEMPORARY SHORING  
 FROM -L- STA. 39+65 +/-, 25' RT  
 TO -L- STA. 40+25 +/-, 25' RT  
 (SEE SHEET TMP-2B FOR TEMPORARY SHORING NOTES)

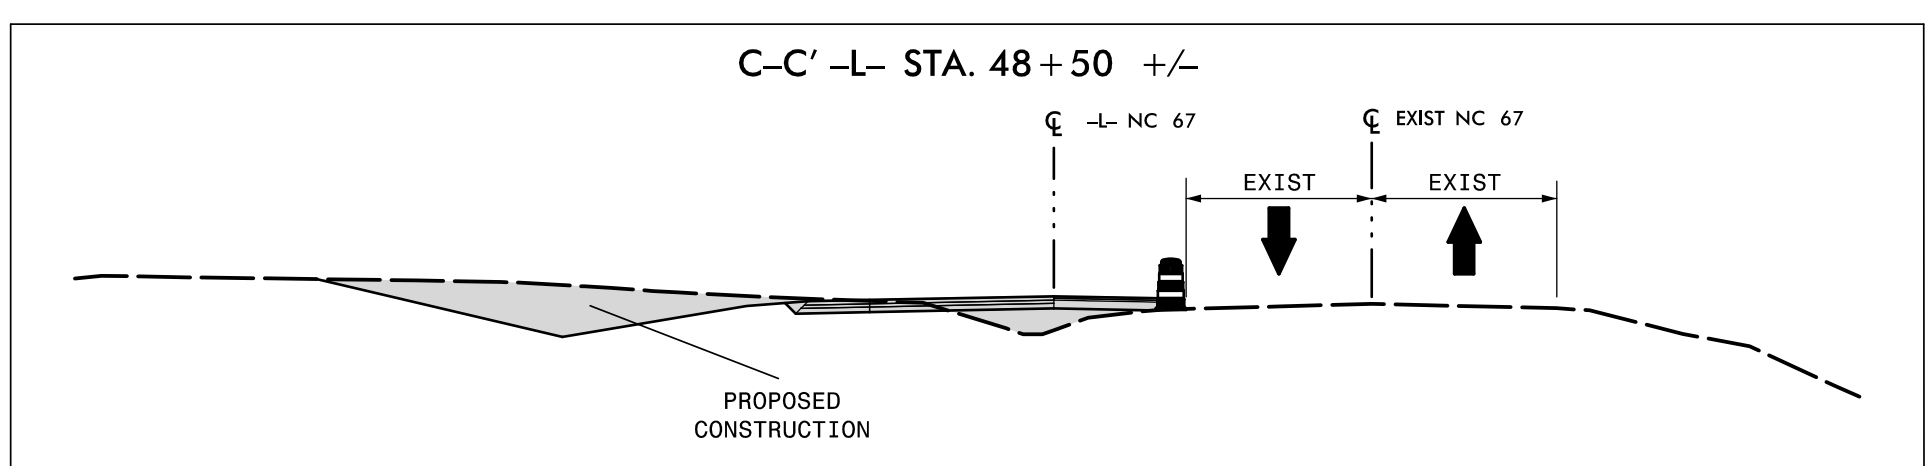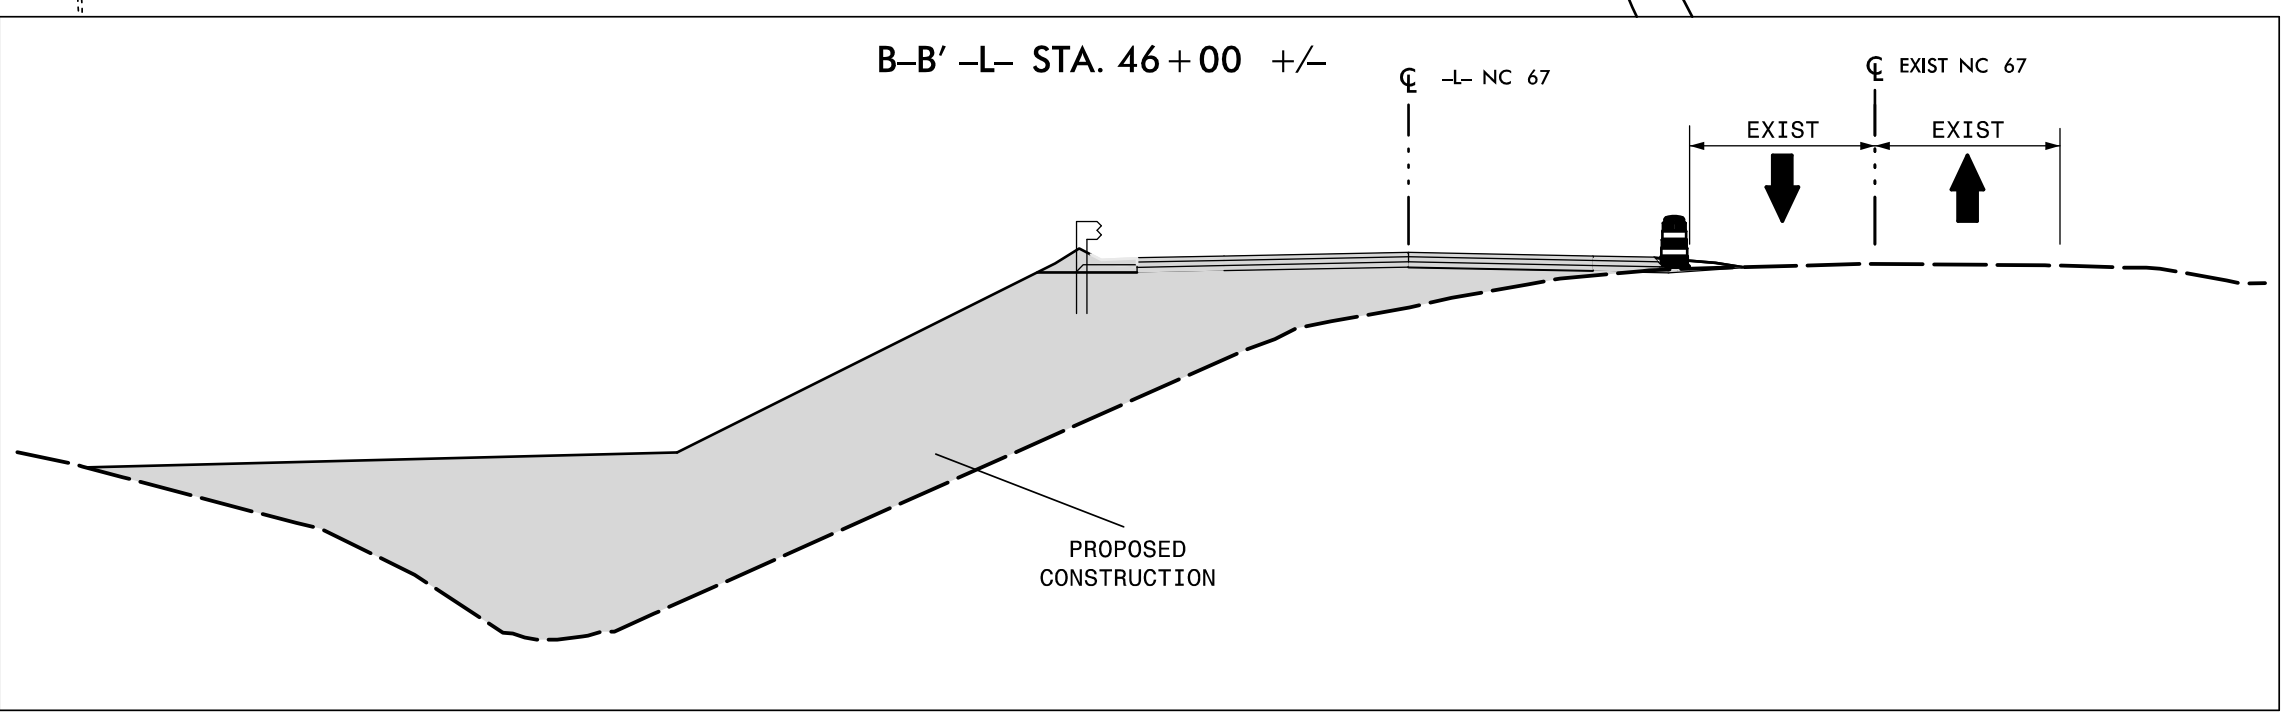

SYMBOL	DESCRIPTION
P1-E	4" WHITE EDGELINE
P13-E	4" YELLOW DOUBLE CENTER

**OVERVIEW & PHASING  
 PHASE I  
 DETAIL III**

3/18/2020  
 x:\ncdot\p\_b-5825\tr\aff\c\tr\ref\p\control\top\B-5825\_TC-TMP\_05(PHASING).dgn