


8/17/99


TIP NO. B-5825	SHEET NO. PMP-2
APPROVED: _____	
DATE: _____	
SEAL	
<p>DOCUMENT NOT CONSIDERED FINAL UNLESS ALL SIGNATURES COMPLETED</p>	
<p>TGS ENGINEERS 708 HILLSBOROUGH ST., SUITE 200 RALEIGH, NC 27603 PH (919) 773-8887 CORP. LICENSE NO.: C-0275</p>	

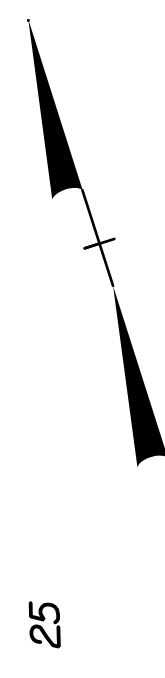

BEGIN TIP PROJECT B-5825
-L- POT Sta. 14+00.00
TIE PAVEMENT MARKINGS TO EXISTING

15

20

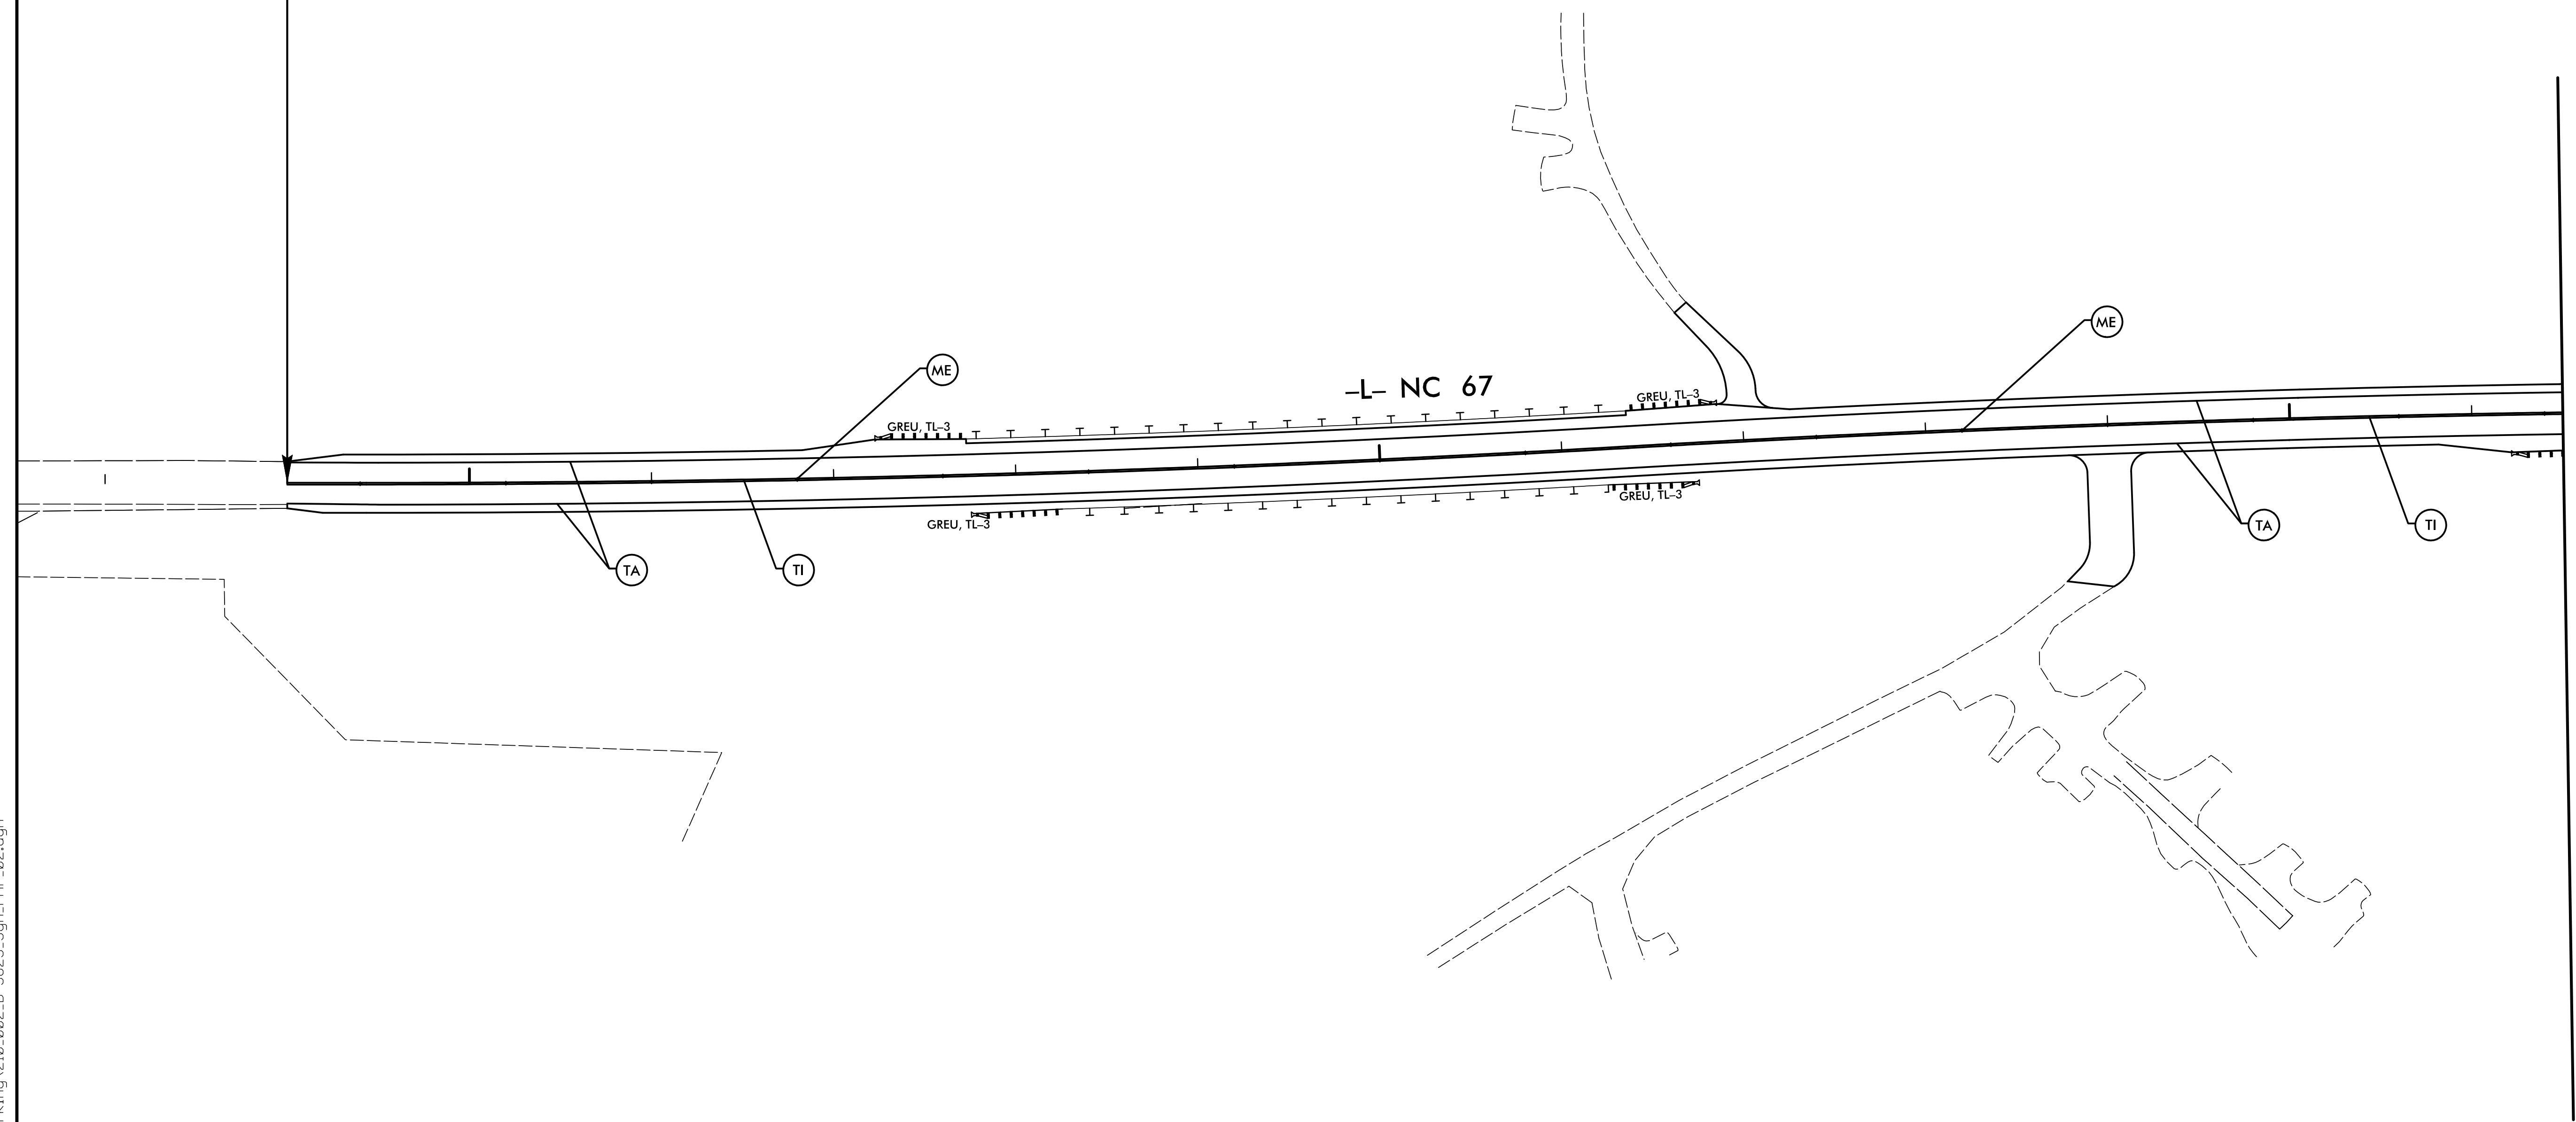

MATCHLINE -L- STA. 26+50.00
 SEE SHEET PMP-3

5/26/2020
 X:\ncdot\p-5825\tr-traffic\pavement_marking\210_002_B-5825_Sgn_PMP_02.dgn
 User:WilliamTRegister

PAVEMENT MARKING DETAIL