
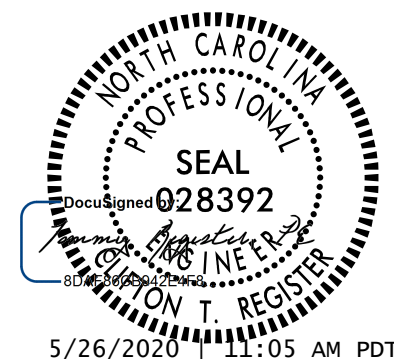
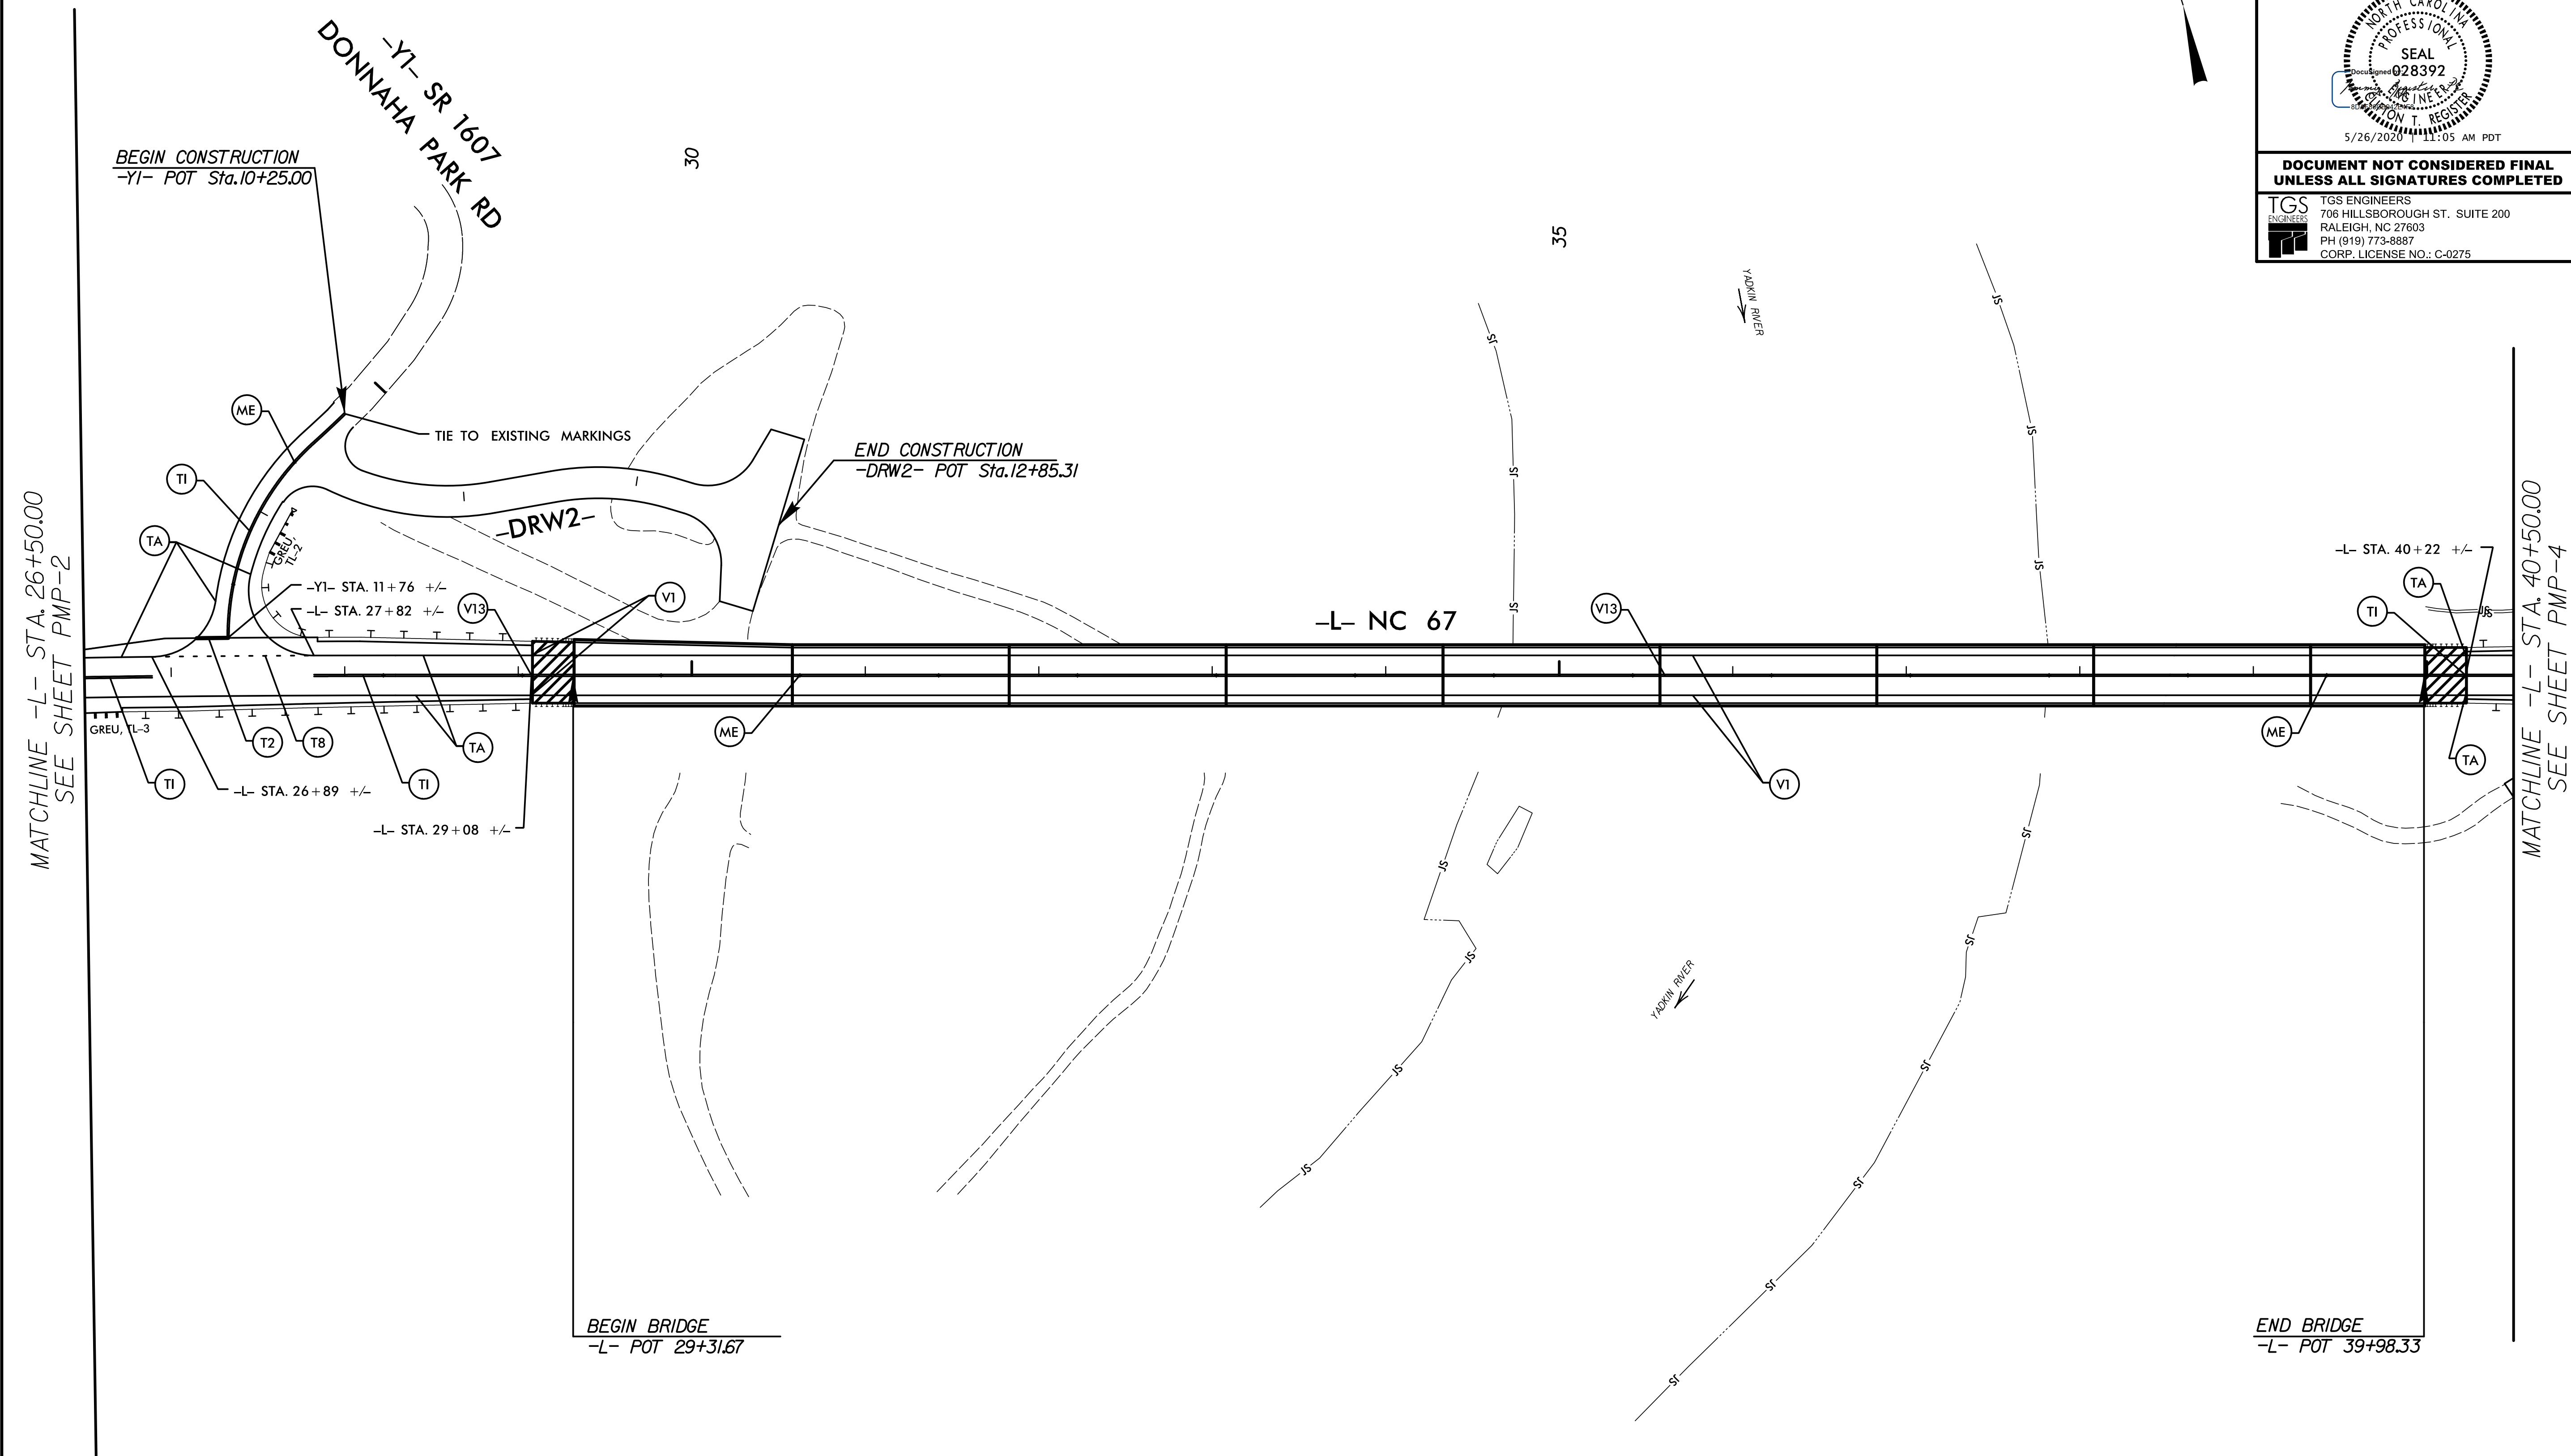


8/17/99

TIP NO. B-5825	SHEET NO. PMP-3
APPROVED: _____	
DATE: _____	
SEAL	
	
<p>5/26/2020 11:05 AM PDT</p> <p>DOCUMENT NOT CONSIDERED FINAL UNLESS ALL SIGNATURES COMPLETED</p>	
<p>TGS ENGINEERS 708 HILLSBOROUGH ST., SUITE 200 RALEIGH, NC 27603 PH (919) 773-8887 CORP. LICENSE NO.: C-0275</p>	

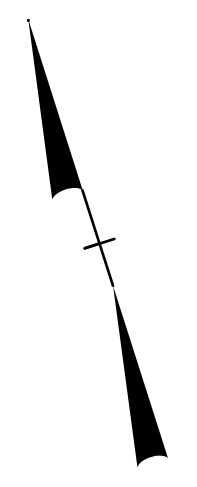

5/26/2020
X:\ncdot\p-5825\tr-offic\pavement marking\210.003.B-5825_Sgn_PMP_03.dgn
User:whitlinton

PAVEMENT MARKING DETAIL