
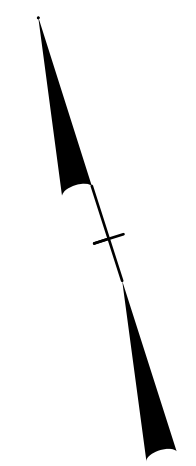


8/17/99

MATCHLINE -Y2- STA. 17+00.00
SEE SHEET PMP-5

-DRWI- PC Sta. 10+00.00

MATCHLINE -L- STA. 40+50.00
SEE SHEET PMP-3

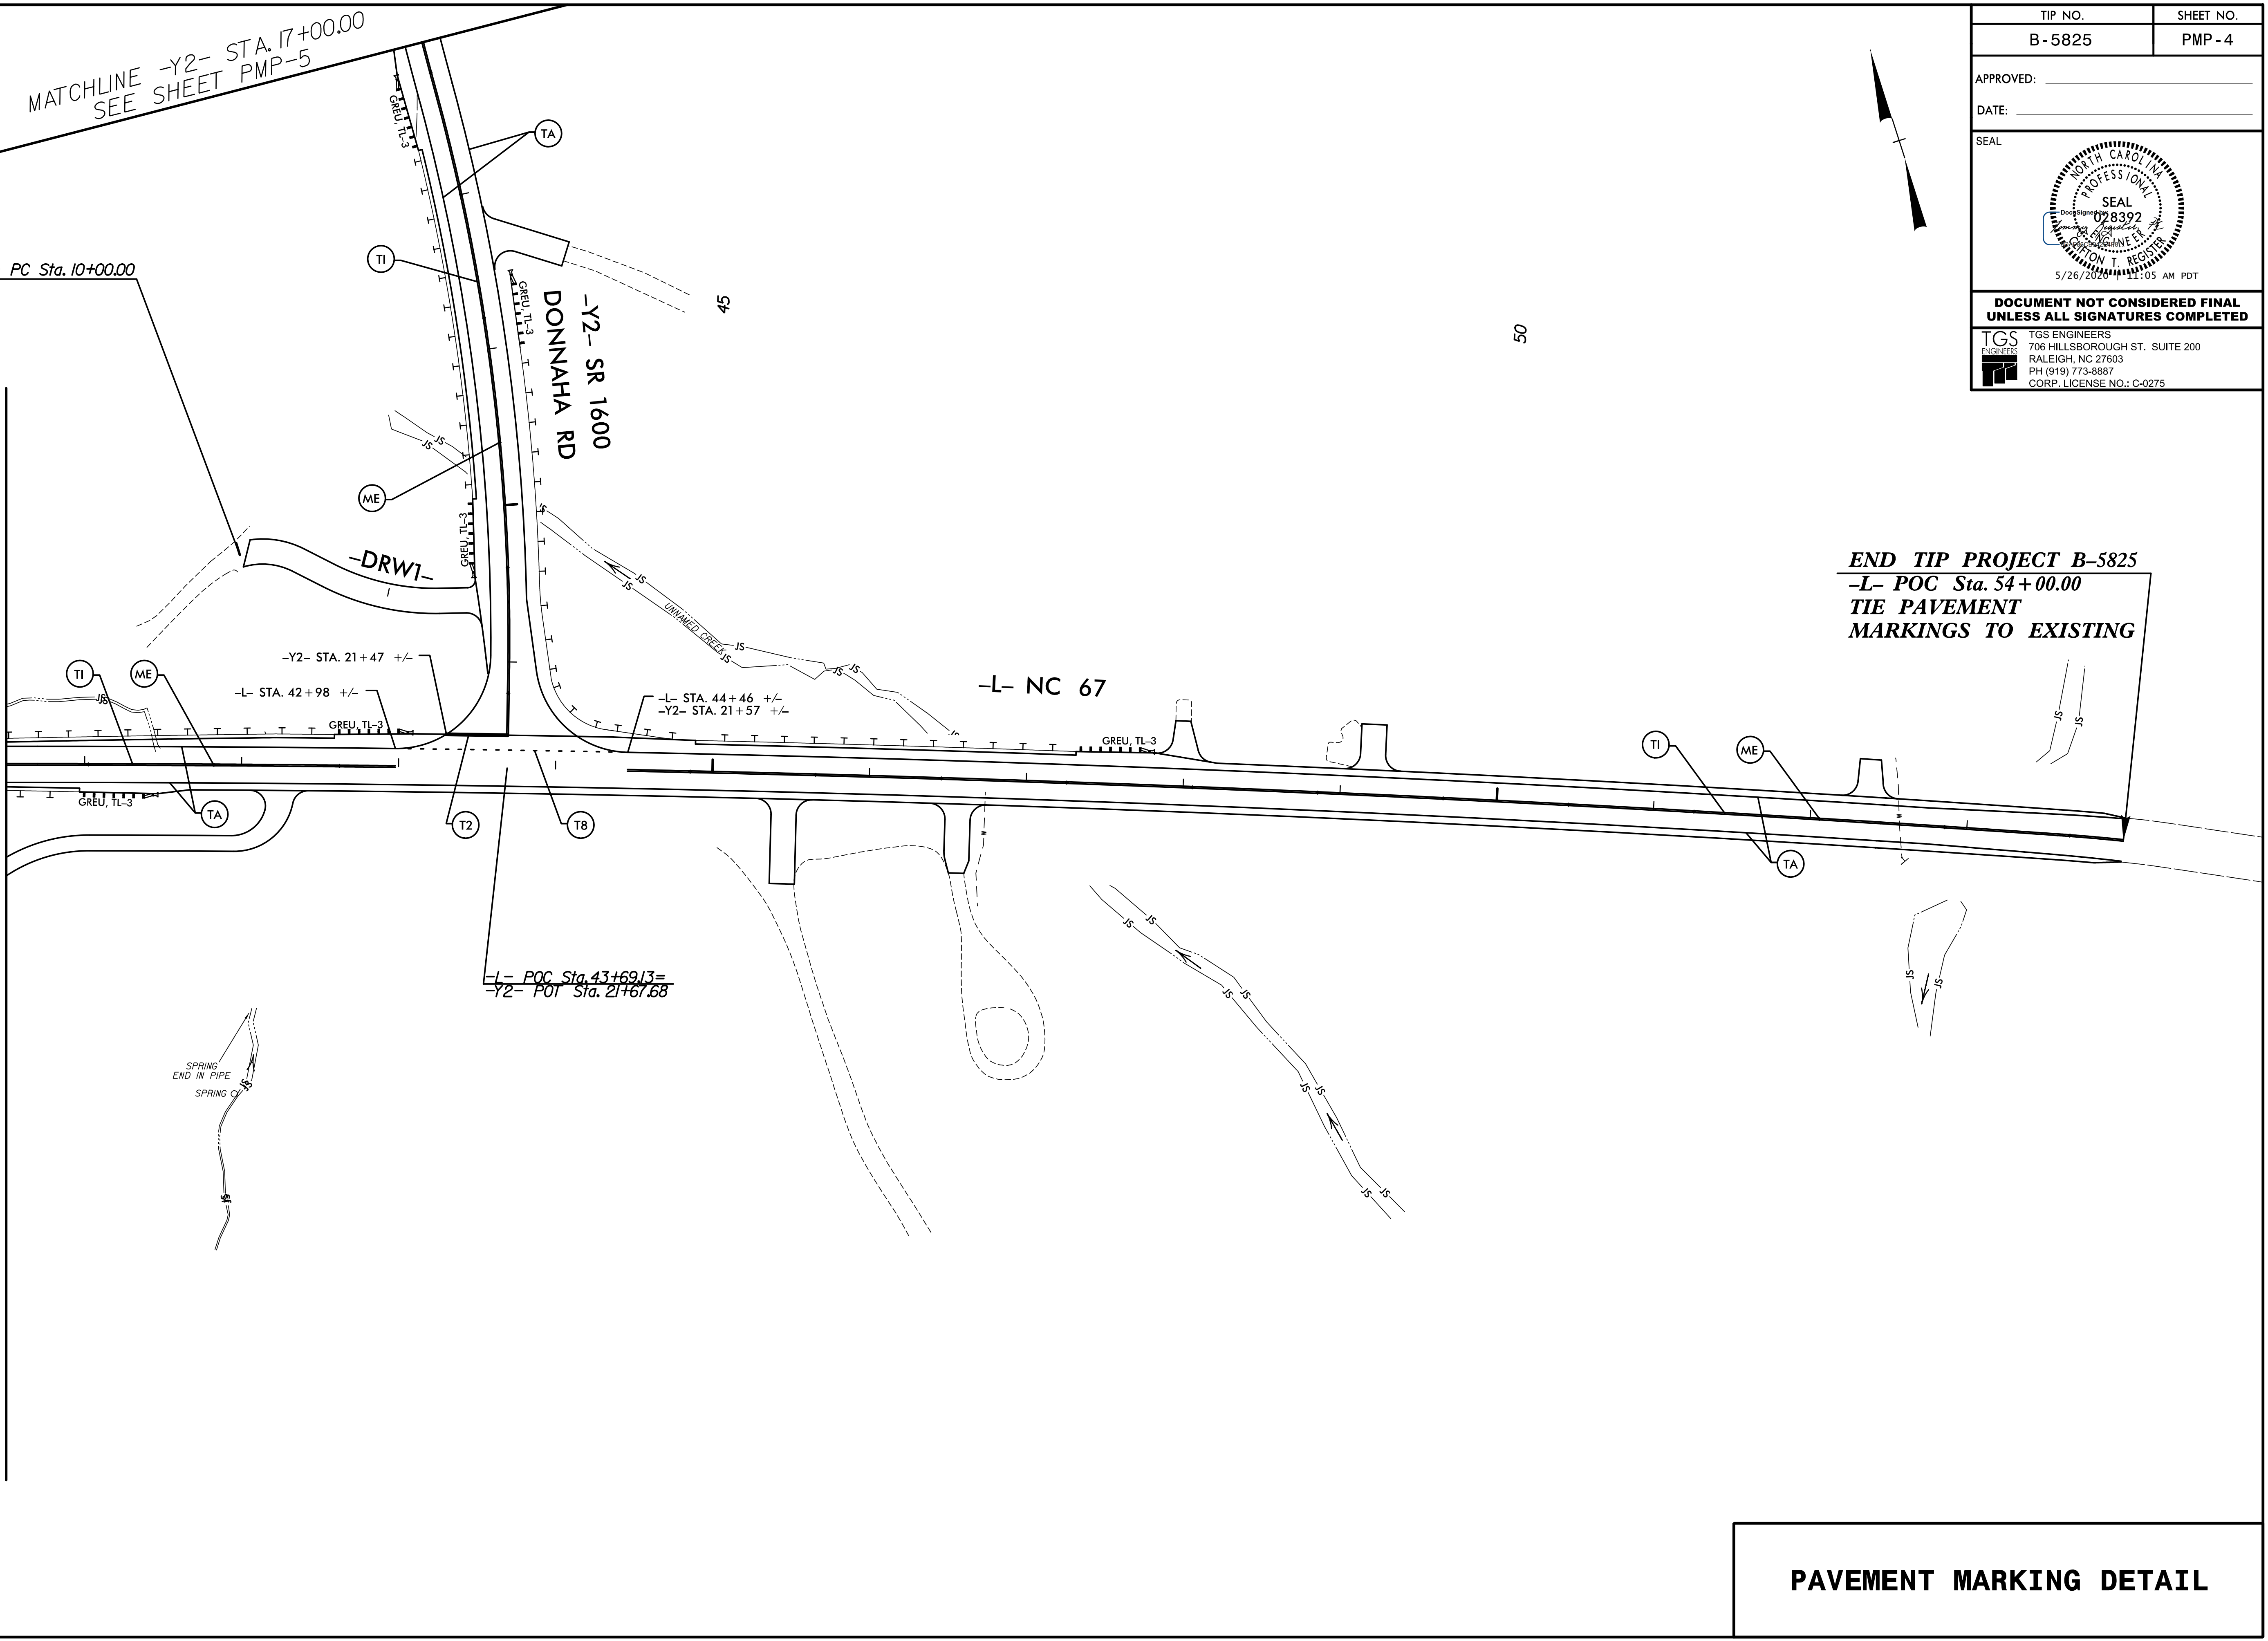

TIP NO. B-5825	SHEET NO. PMP-4
APPROVED: _____	
DATE: _____	
SEAL	
<small>5/26/2020 11:05 AM PDT</small>	
DOCUMENT NOT CONSIDERED FINAL UNLESS ALL SIGNATURES COMPLETED	
<small>TGS ENGINEERS 706 HILLSBOROUGH ST., SUITE 200 RALEIGH, NC 27603 PH (919) 773-8887 CORP. LICENSE NO.: C-0275</small>	

END TIP PROJECT B-5825
-L- POC Sta. 54+00.00
TIE PAVEMENT
MARKINGS TO EXISTING

PAVEMENT MARKING DETAIL

5/26/2020 11:05 AM PDT
 I:\Projects\B-5825\Traffic\ Pavement Marking\210_004_B-5825_Sgn_PMP_04.dgn