


APPROVED: \_\_\_\_\_  
 DATE: 3/23/2020 | 10:59 AM PDT

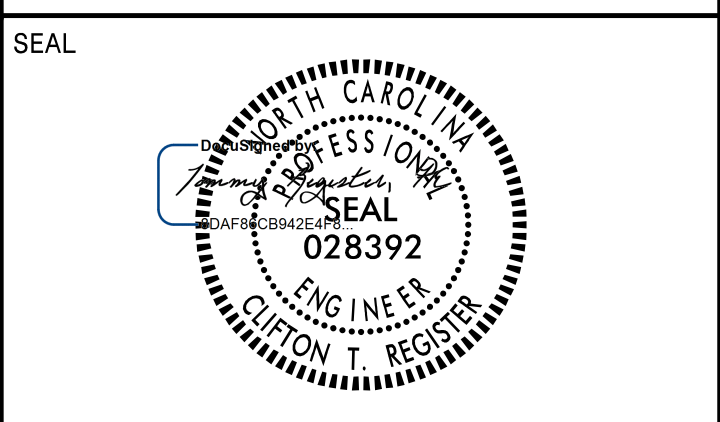

**DOCUMENT NOT CONSIDERED FINAL  
UNLESS ALL SIGNATURES COMPLETED**

**TGS ENGINEERS**  
 708 HILLSBOROUGH ST. SUITE 200  
 RALEIGH, NC 27603  
 PH (919) 773-8887  
 CORP. LICENSE NO.: C-0275

# TYPE "E"

(401) QUANTITY REQ'D   2  

30 X 36  
R2-1

ONE "U" POST PER SIGN

(402) QUANTITY REQ'D   3  

36 X 36  
R1-1

ONE "U" POST PER SIGN

(403) QUANTITY REQ'D   1  

30 X 30  
W3-1

ONE "U" POST PER SIGN

(404) QUANTITY REQ'D   1  

36 X 36  
W1-2

ONE "U" POST PER SIGN

(405) QUANTITY REQ'D   1  

30 X 30  
W2-4

ONE "U" POST PER SIGN

(406) QUANTITY REQ'D   1  

48 X 30  
R11-2

ONE "U" POST PER SIGN

(407) QUANTITY REQ'D   1  

24 X 18  
D11-1

ONE "U" POST PER SIGN

(408) QUANTITY REQ'D   1  

21 X 15  
M6-1

MOUNT BELOW SIGN 409  
IN ONE INSTALLATION

# TYPE "F"

(501) QUANTITY REQ'D   1  

24 X 12  
M3-4

24 X 24  
M1-5

ONE "U" POST PER SIGN

## TYPE "E" & "F" SIGNS

3/23/2020  
 C:\Users\jacob\_b-5825\OneDrive\work\projects\2020\006\_B-5825\_Sgn\_SGN\_02\Type\_E&F.dgn  
 C:\Users\jacob\_b-5825\OneDrive\work\projects\2020\006\_B-5825\_Sgn\_SGN\_02\Type\_E&F.dgn