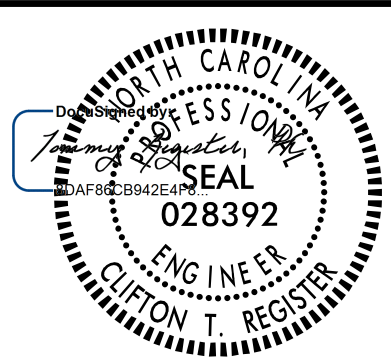

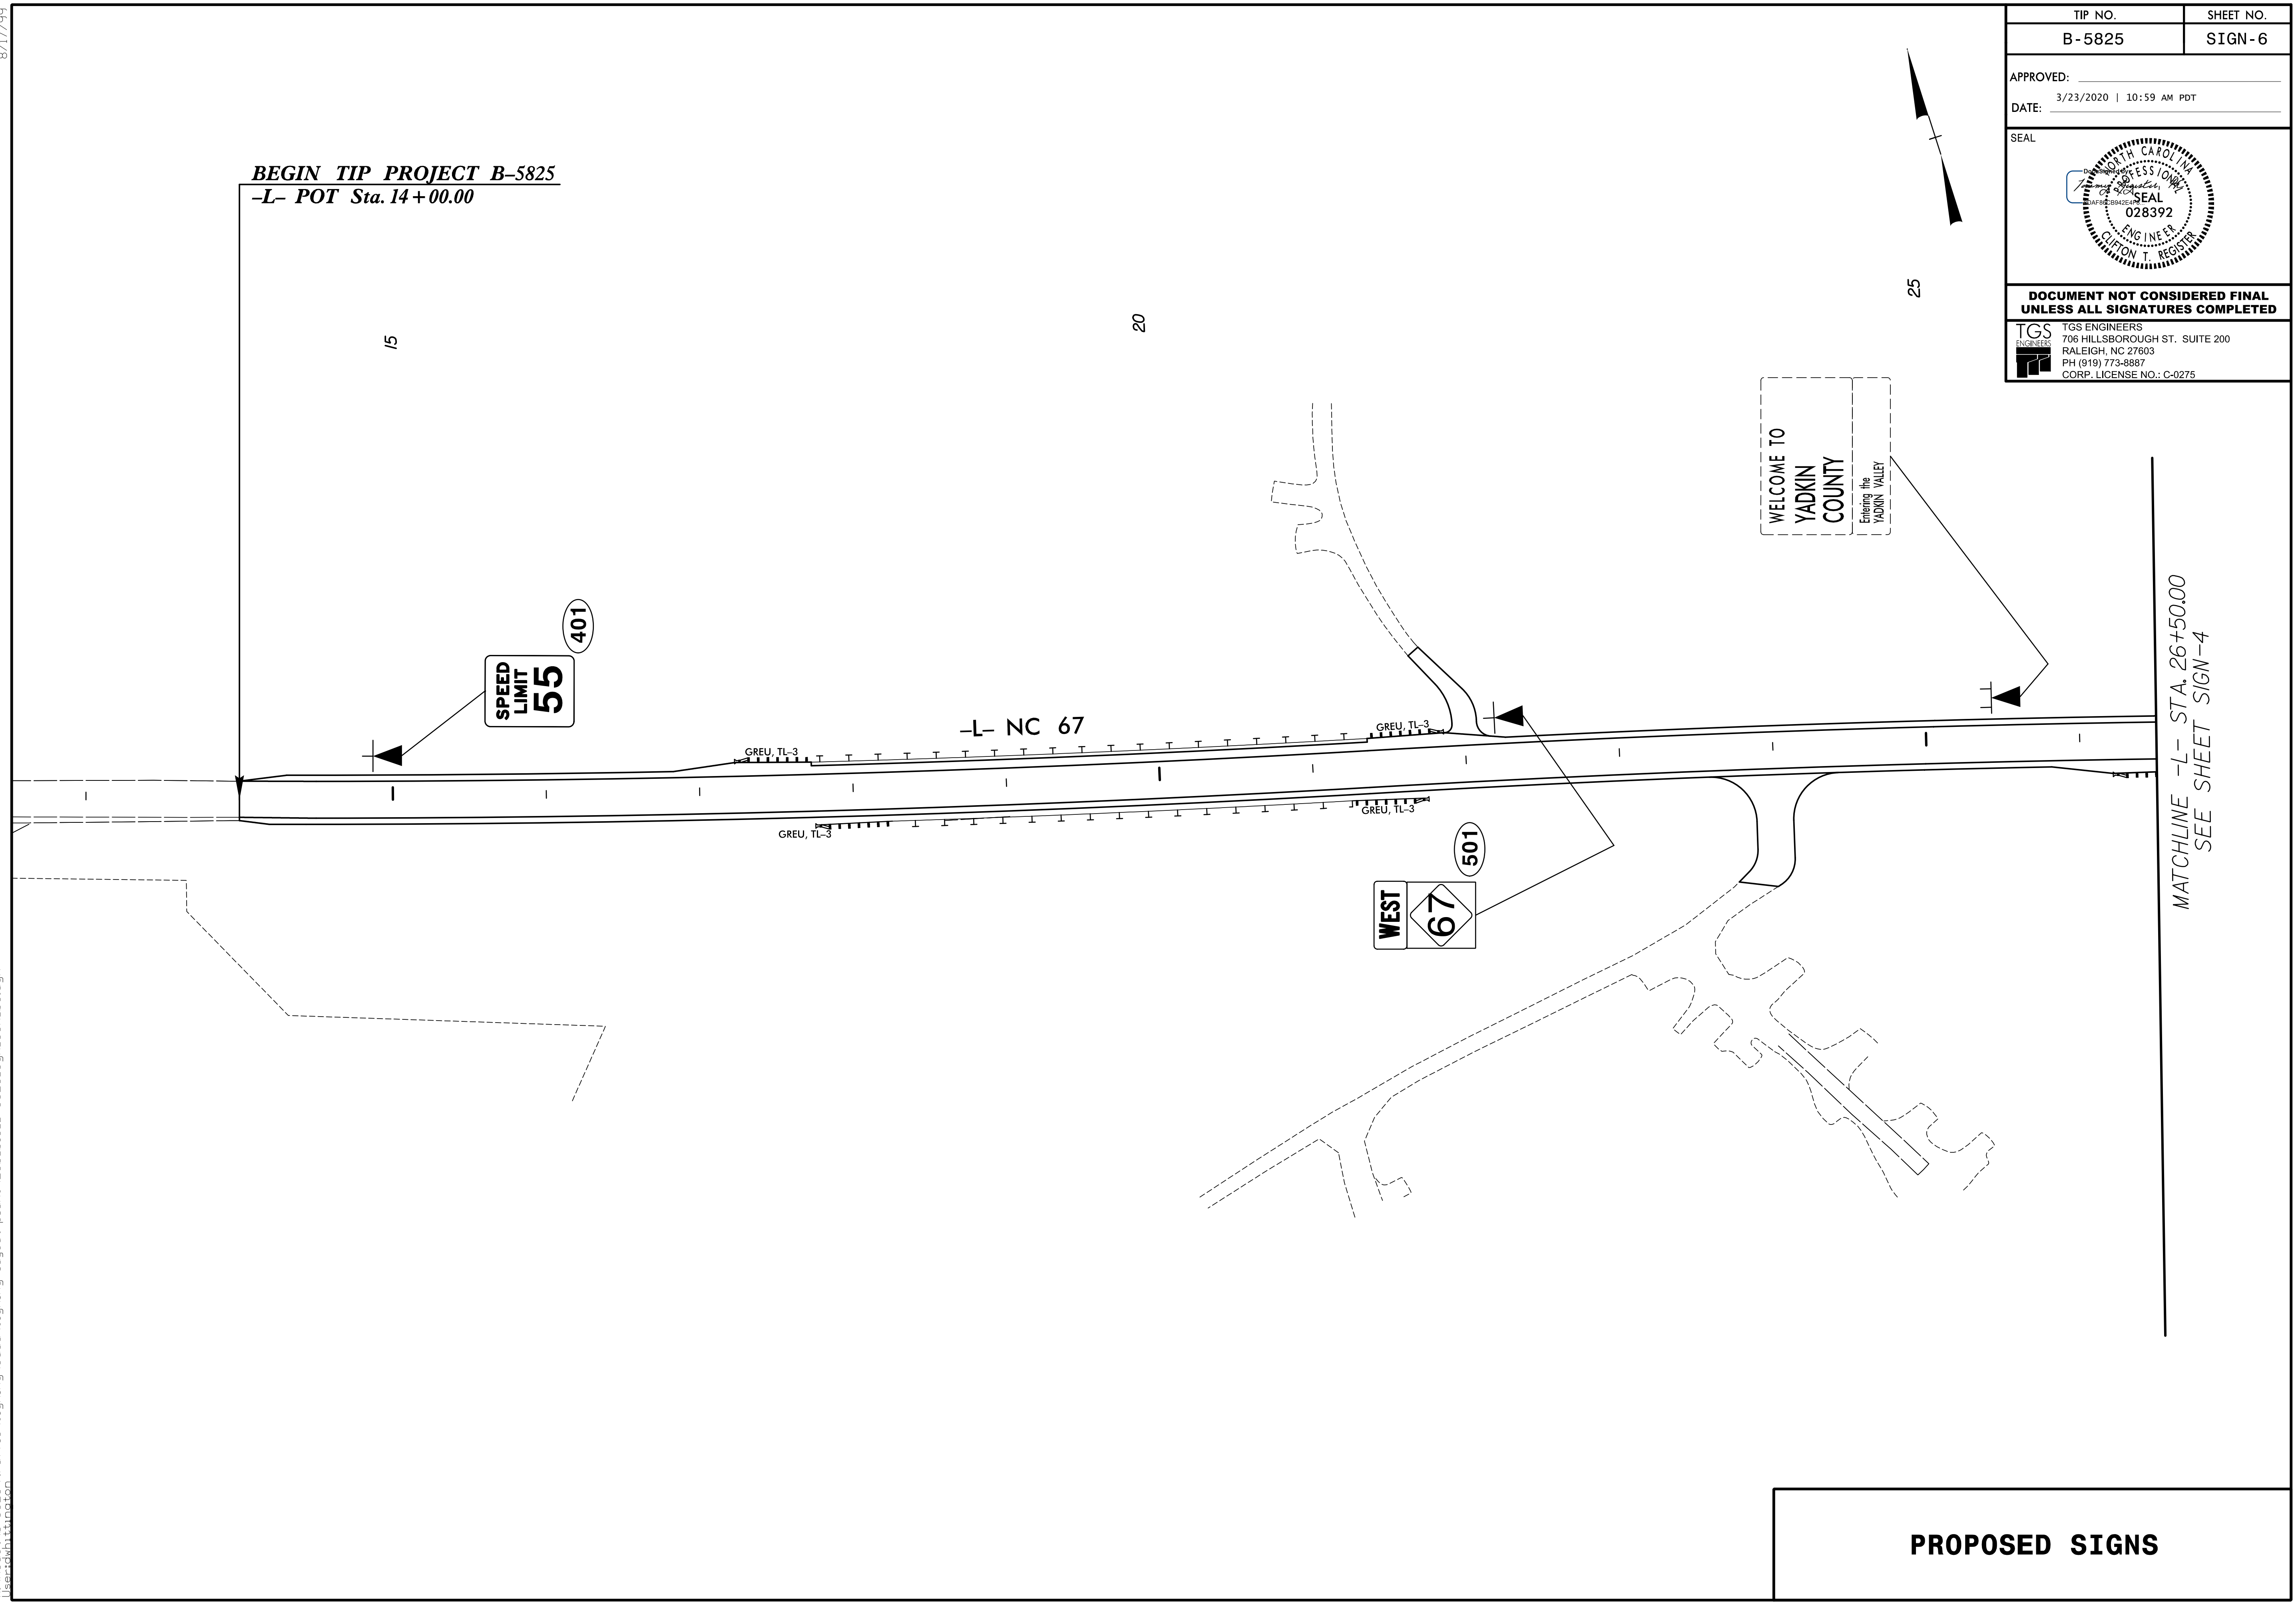


8/17/99

TIP NO. B-5825	SHEET NO. SIGN-6
APPROVED: _____	
DATE: 3/23/2020   10:59 AM PDT	
SEAL 	
<b>DOCUMENT NOT CONSIDERED FINAL UNLESS ALL SIGNATURES COMPLETED</b>	
 <b>TGS ENGINEERS</b> 706 HILLSBOROUGH ST., SUITE 200 RALEIGH, NC 27603 PH (919) 773-8887 CORP. LICENSE NO.: C-0275	

**BEGIN TIP PROJECT B-5825**  
**-L- POT Sta. 14+00.00**



MATCHLINE -L- STA. 26+50.00  
SEE SHEET SIGN-4

**PROPOSED SIGNS**

3/23/2020 10:59:58 AM C:\projects\B-5825\traffic\signing\cadd\signing\_layout\plans\250\_018\_B-5825\_Sgn\_SON\_06.dgn