


UTILITIES BY OTHERS

NOTE:
 ALL UTILITY WORK SHOWN ON THIS SHEET WILL BE DONE BY OTHERS. NO PAYMENT WILL BE MADE TO THE CONTRACTOR FOR UTILITY WORK SHOWN ON THIS SHEET.

BEGIN TIP PROJECT B-5825
 -L- POT Sta. 14+00.00

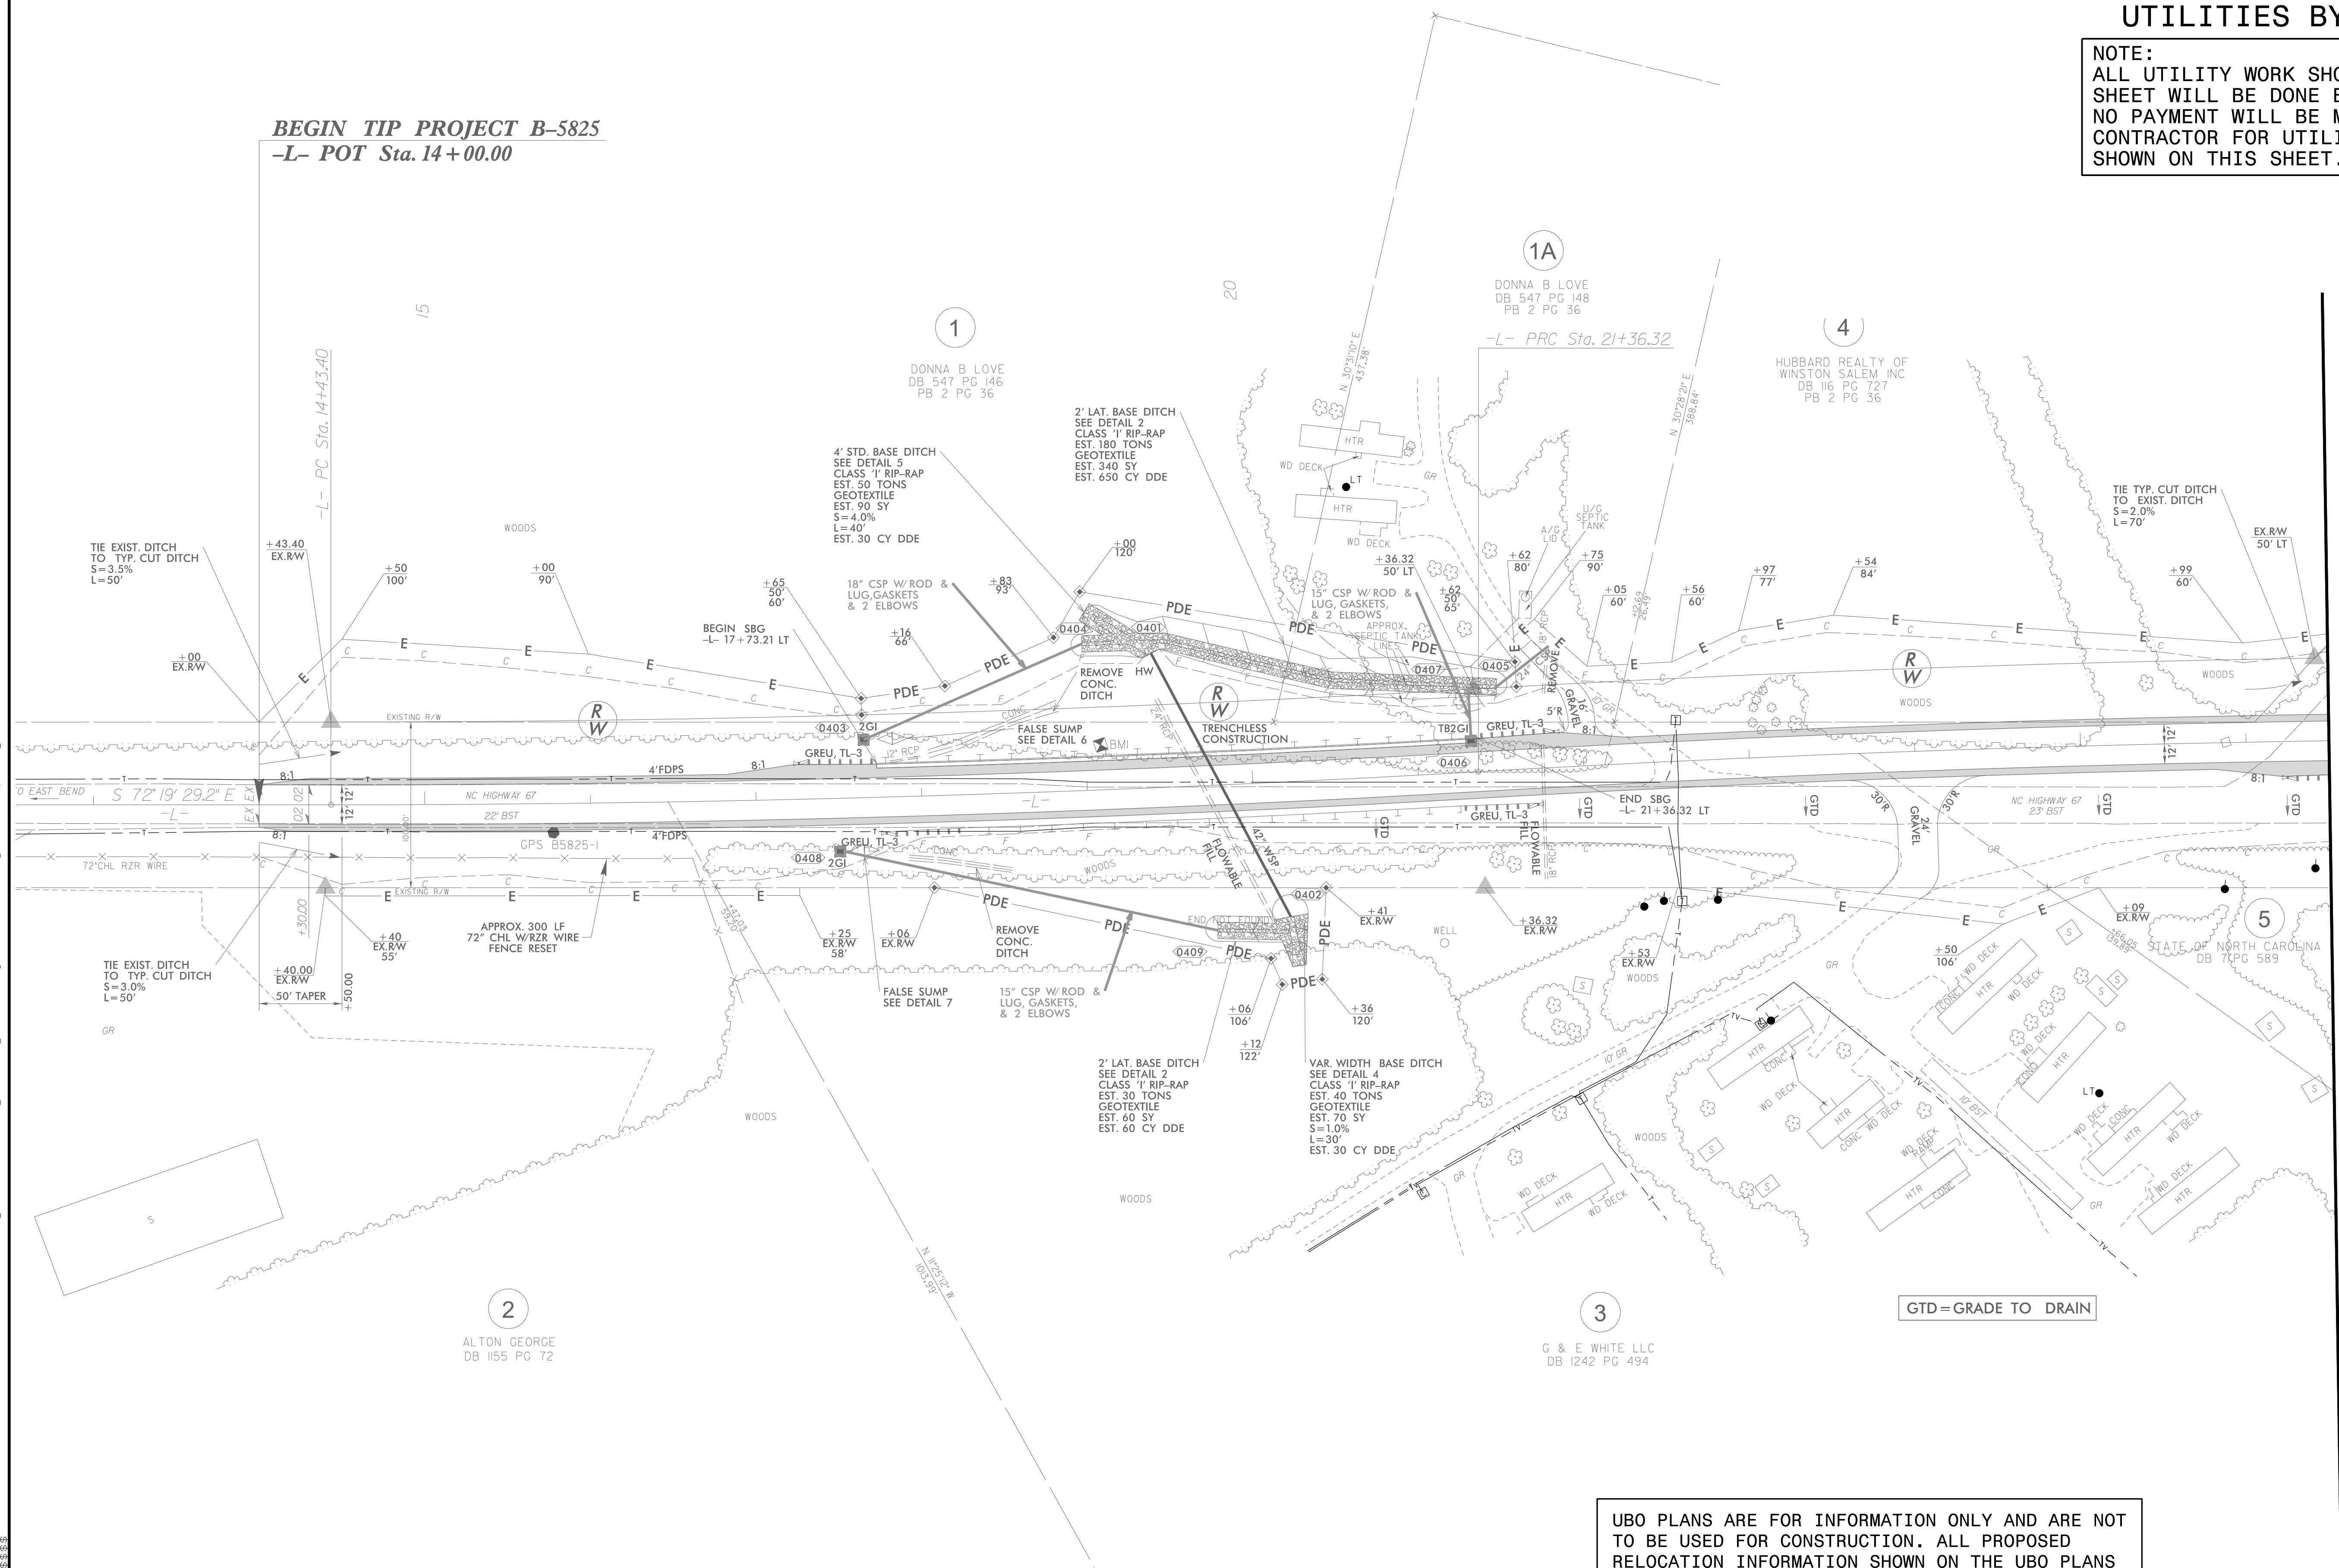

MATCHLINE -L- STA. 26+50.00
SEE SHEET U0-3

GTD = GRADE TO DRAIN

UBO PLANS ARE FOR INFORMATION ONLY AND ARE NOT TO BE USED FOR CONSTRUCTION. ALL PROPOSED RELOCATION INFORMATION SHOWN ON THE UBO PLANS WAS PROVIDED BY 3RD PARTIES. HINDE ENGINEERING, INC. ASSUMES NO RESPONSIBILITY OR LIABILITY FOR THE ACCURACY OR VALIDITY OF 3RD PARTY INFORMATION PROVIDED.



C:\MAY-2020\PROJECTS\2018\A2018000\00_TCS-B-5825\Design\Utilities\Engineering\UBO\Proj\B-5825_U0-2.psh.dgn