


### UTILITIES BY OTHERS




NOTE:  
ALL UTILITY WORK SHOWN ON THIS SHEET WILL BE DONE BY OTHERS. NO PAYMENT WILL BE MADE TO THE CONTRACTOR FOR UTILITY WORK SHOWN ON THIS SHEET.

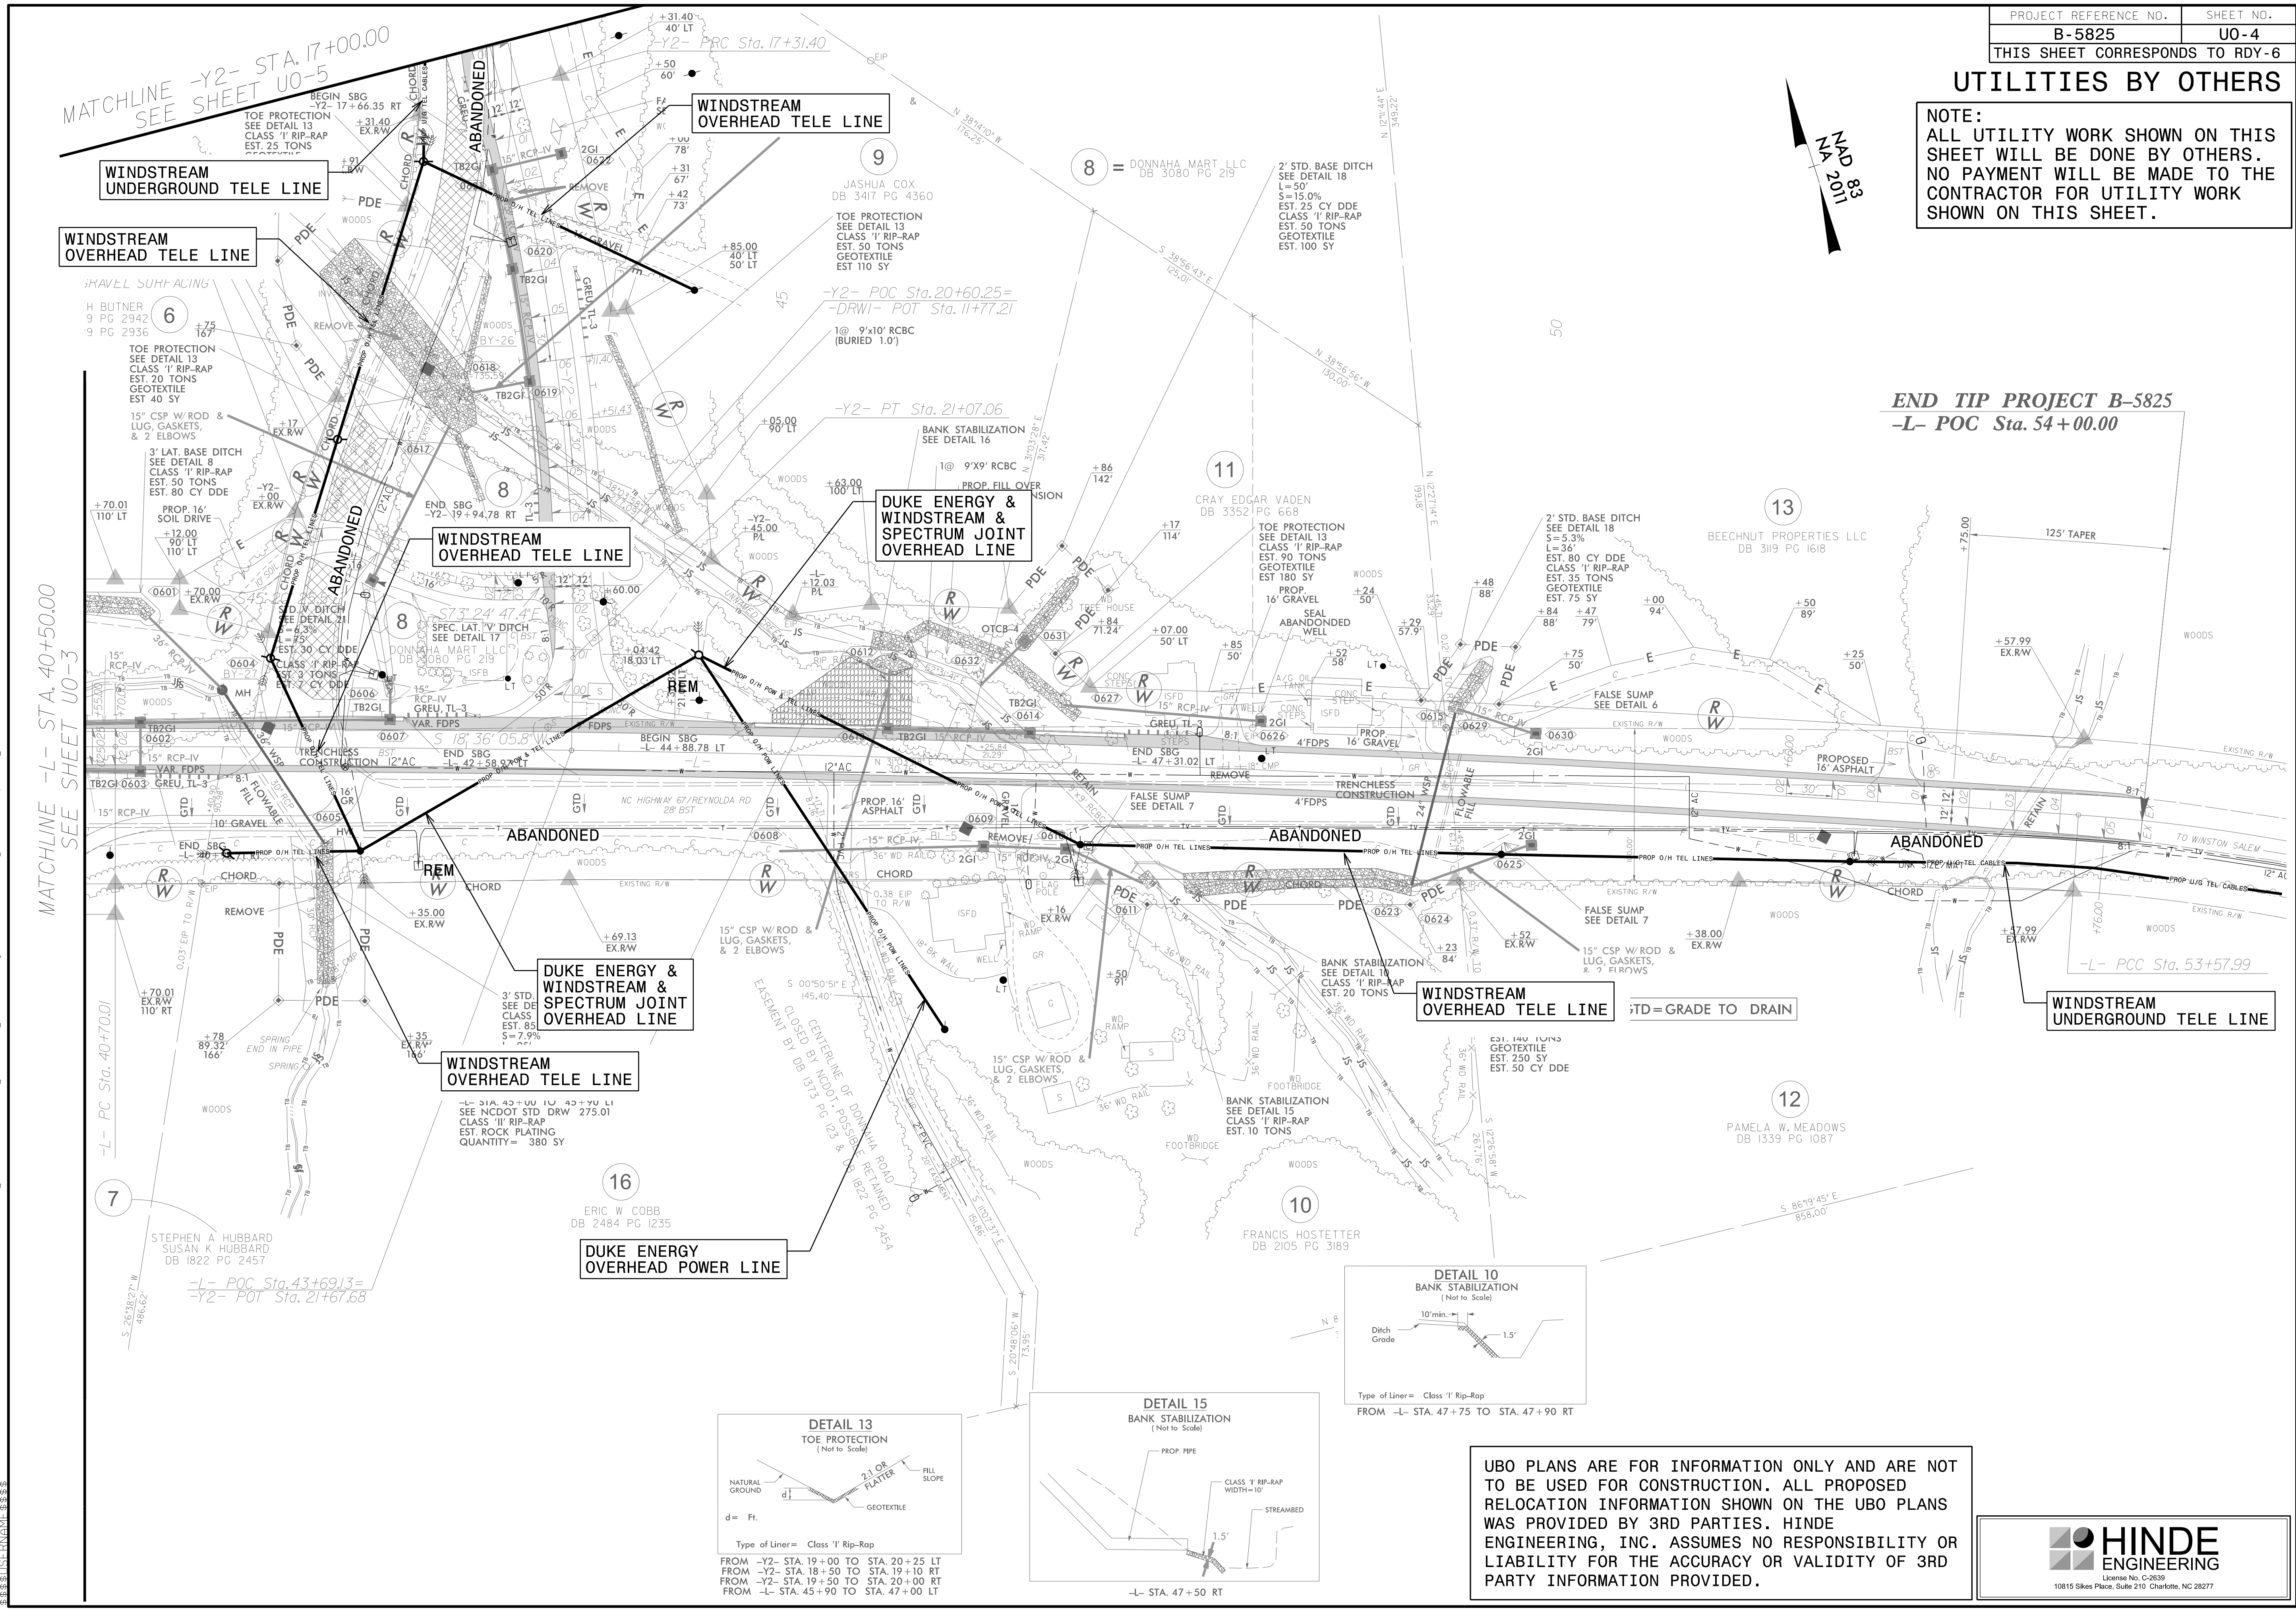

END TIP PROJECT B-5825  
-L- POC Sta. 54+00.00

MATCHLINE -L- STA. 40+50.00  
SEE SHEET U0-3

25-MAY-2020 13:44 C:\projects\2018\A20188000\00\_TGS-B-5825\Design\Utilities\Engineering\UBO\Proj\B-5825\_U0-4.psh.dgn  
 2018\A20188000\00\_TGS-B-5825\Design\Utilities\Engineering\UBO\Proj\B-5825\_U0-4.psh.dgn

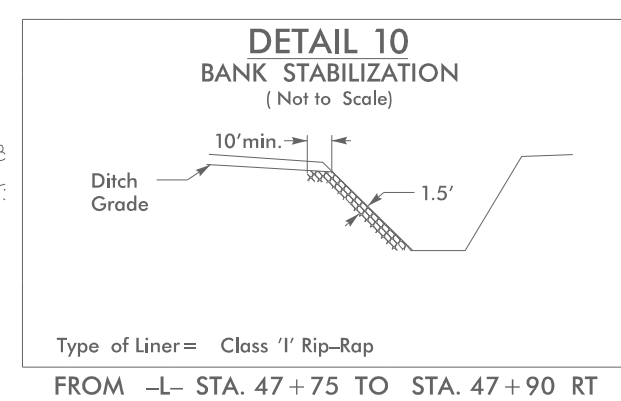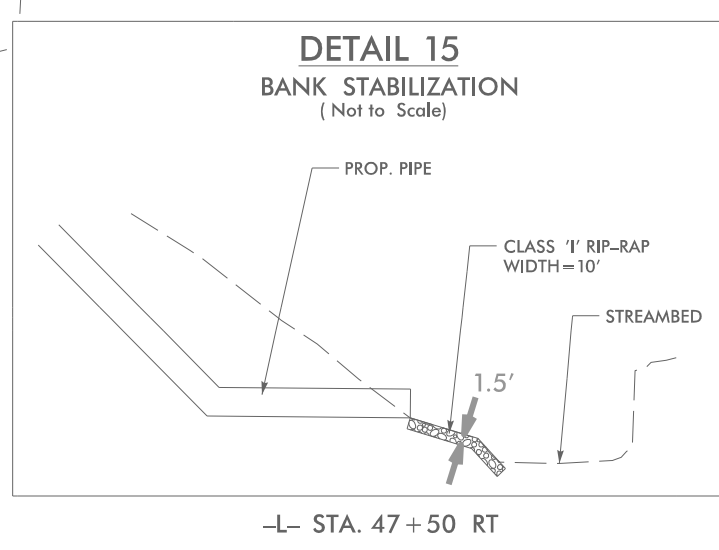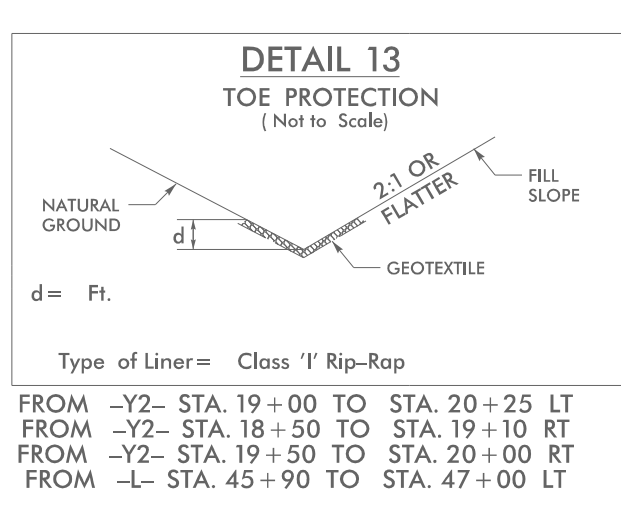

UBO PLANS ARE FOR INFORMATION ONLY AND ARE NOT TO BE USED FOR CONSTRUCTION. ALL PROPOSED RELOCATION INFORMATION SHOWN ON THE UBO PLANS WAS PROVIDED BY 3RD PARTIES. HINDE ENGINEERING, INC. ASSUMES NO RESPONSIBILITY OR LIABILITY FOR THE ACCURACY OR VALIDITY OF 3RD PARTY INFORMATION PROVIDED.