


6/23/16

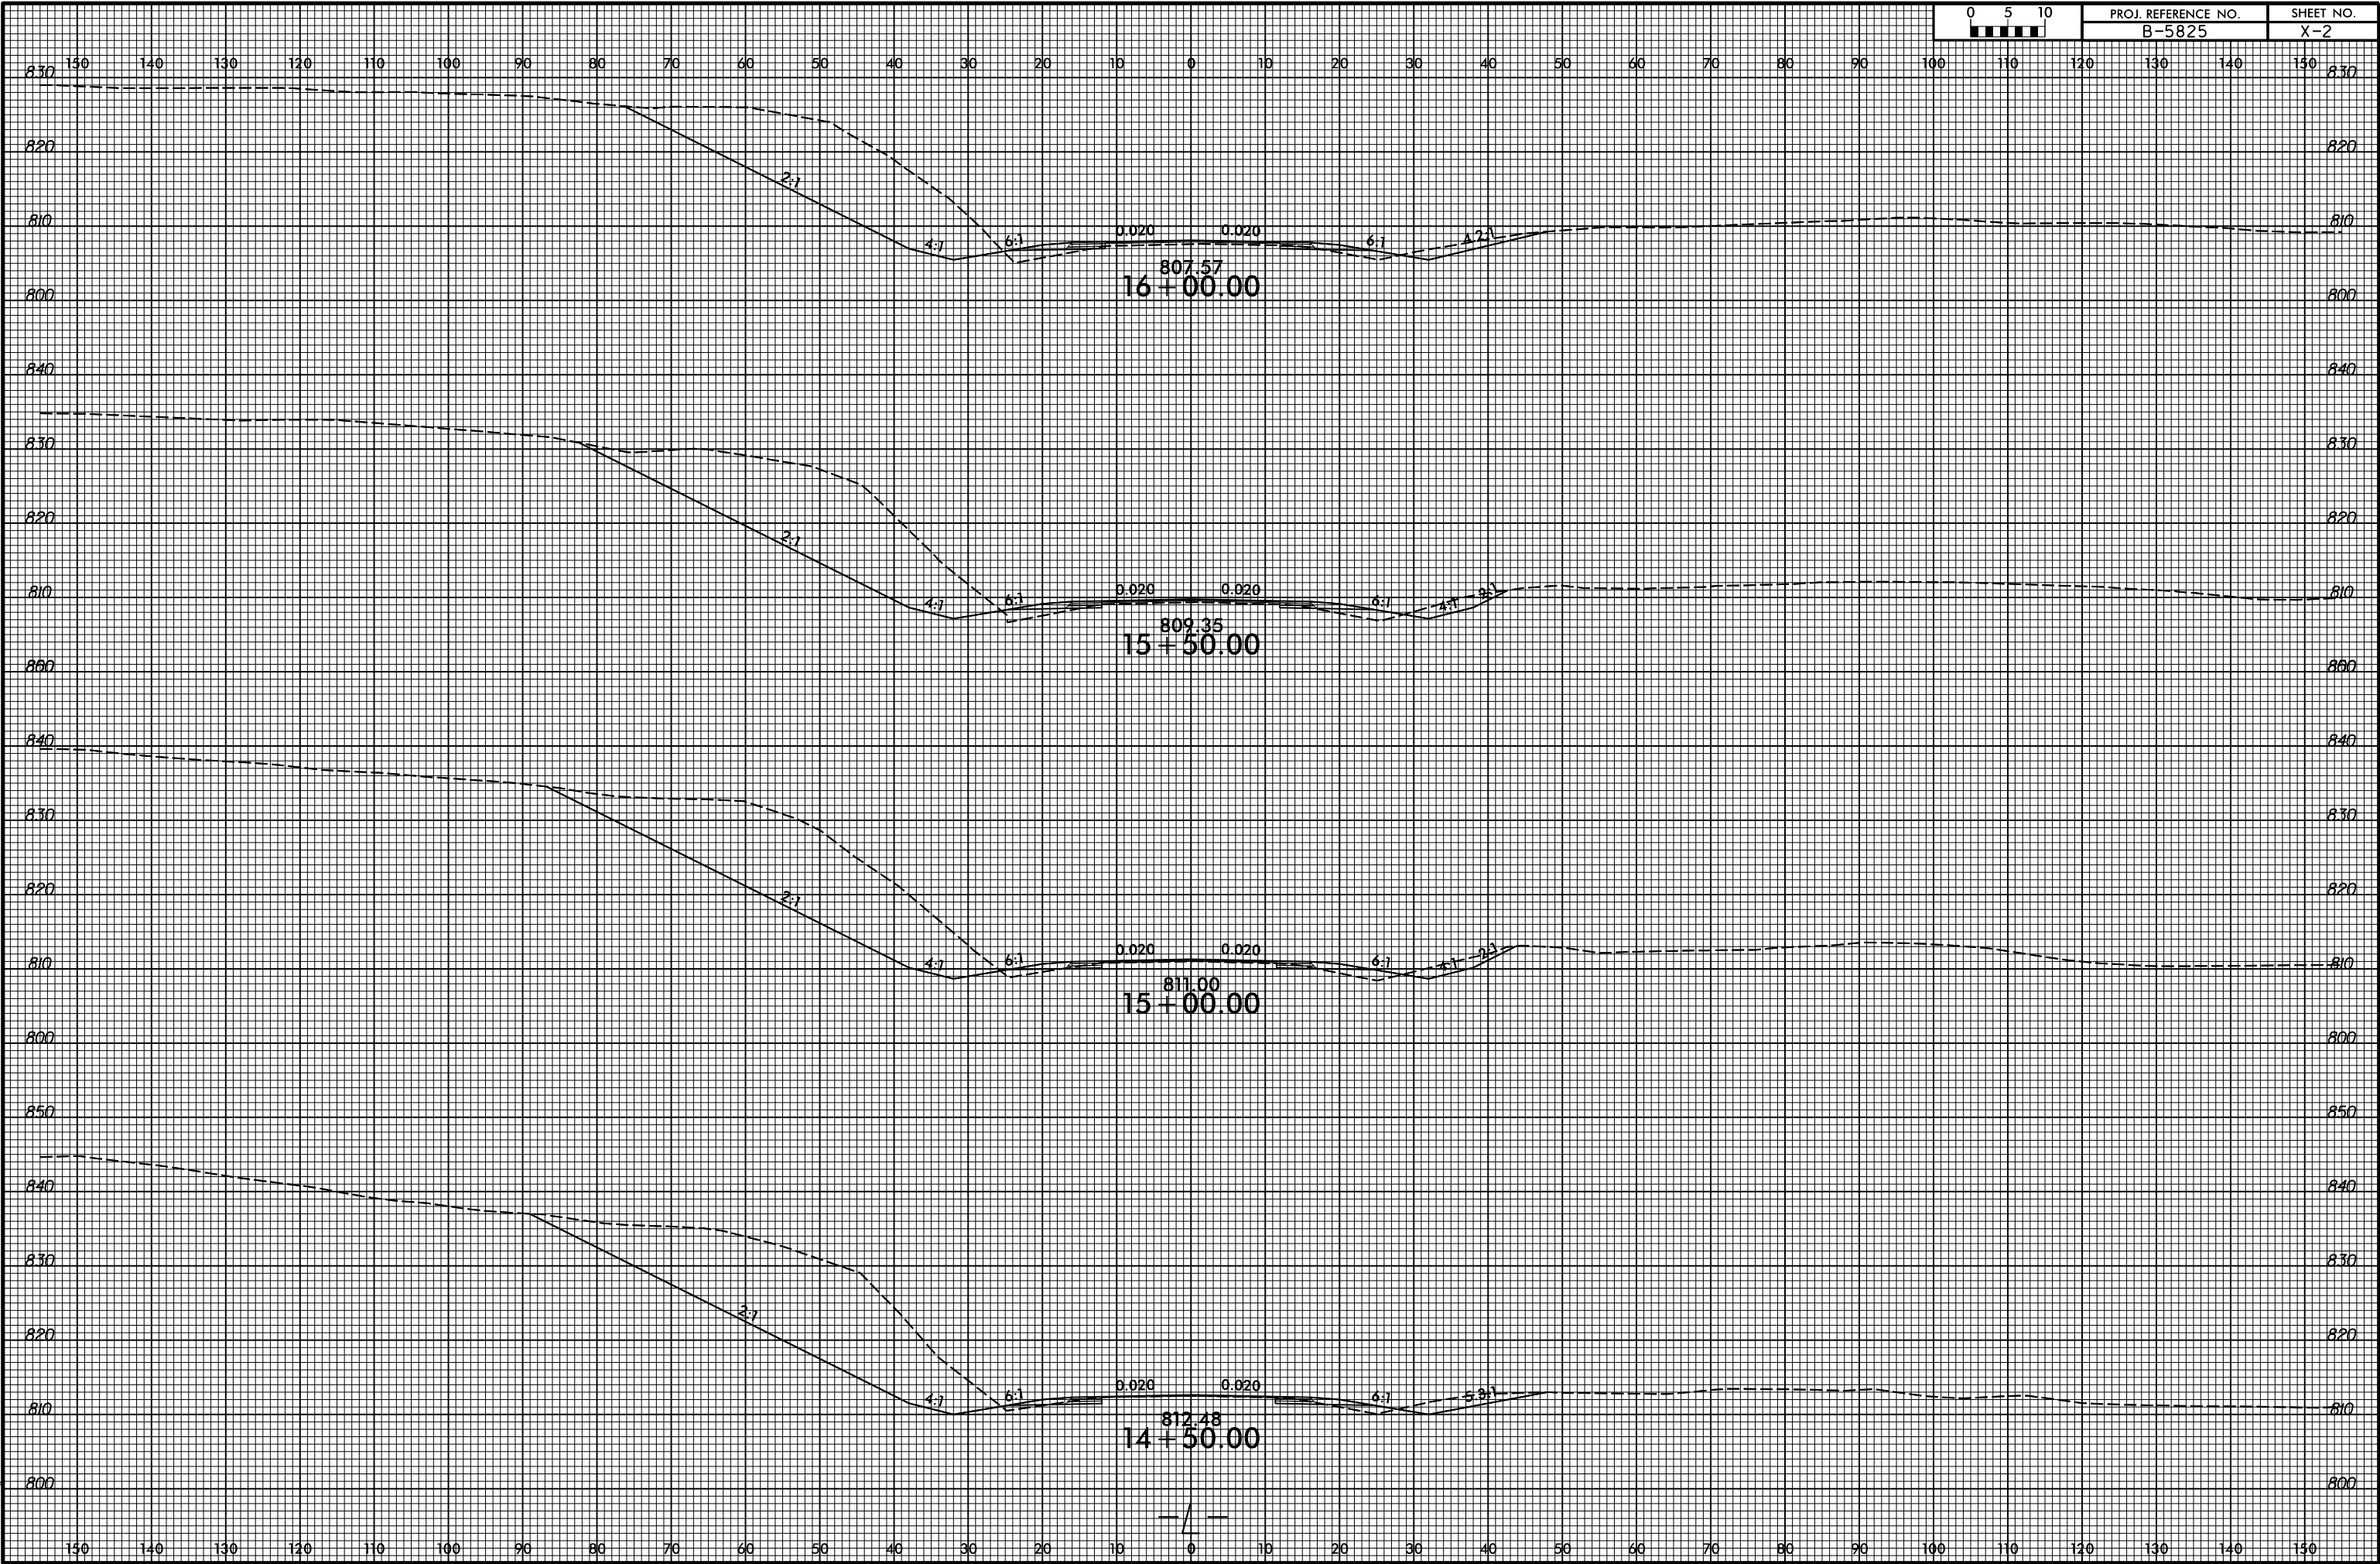

I:\0\2020\X:\5825\Roadway\CorridorModeling\B-5825\_rdy\_xpl\_L.dgn  
User:m.lawerj