


6/23/16

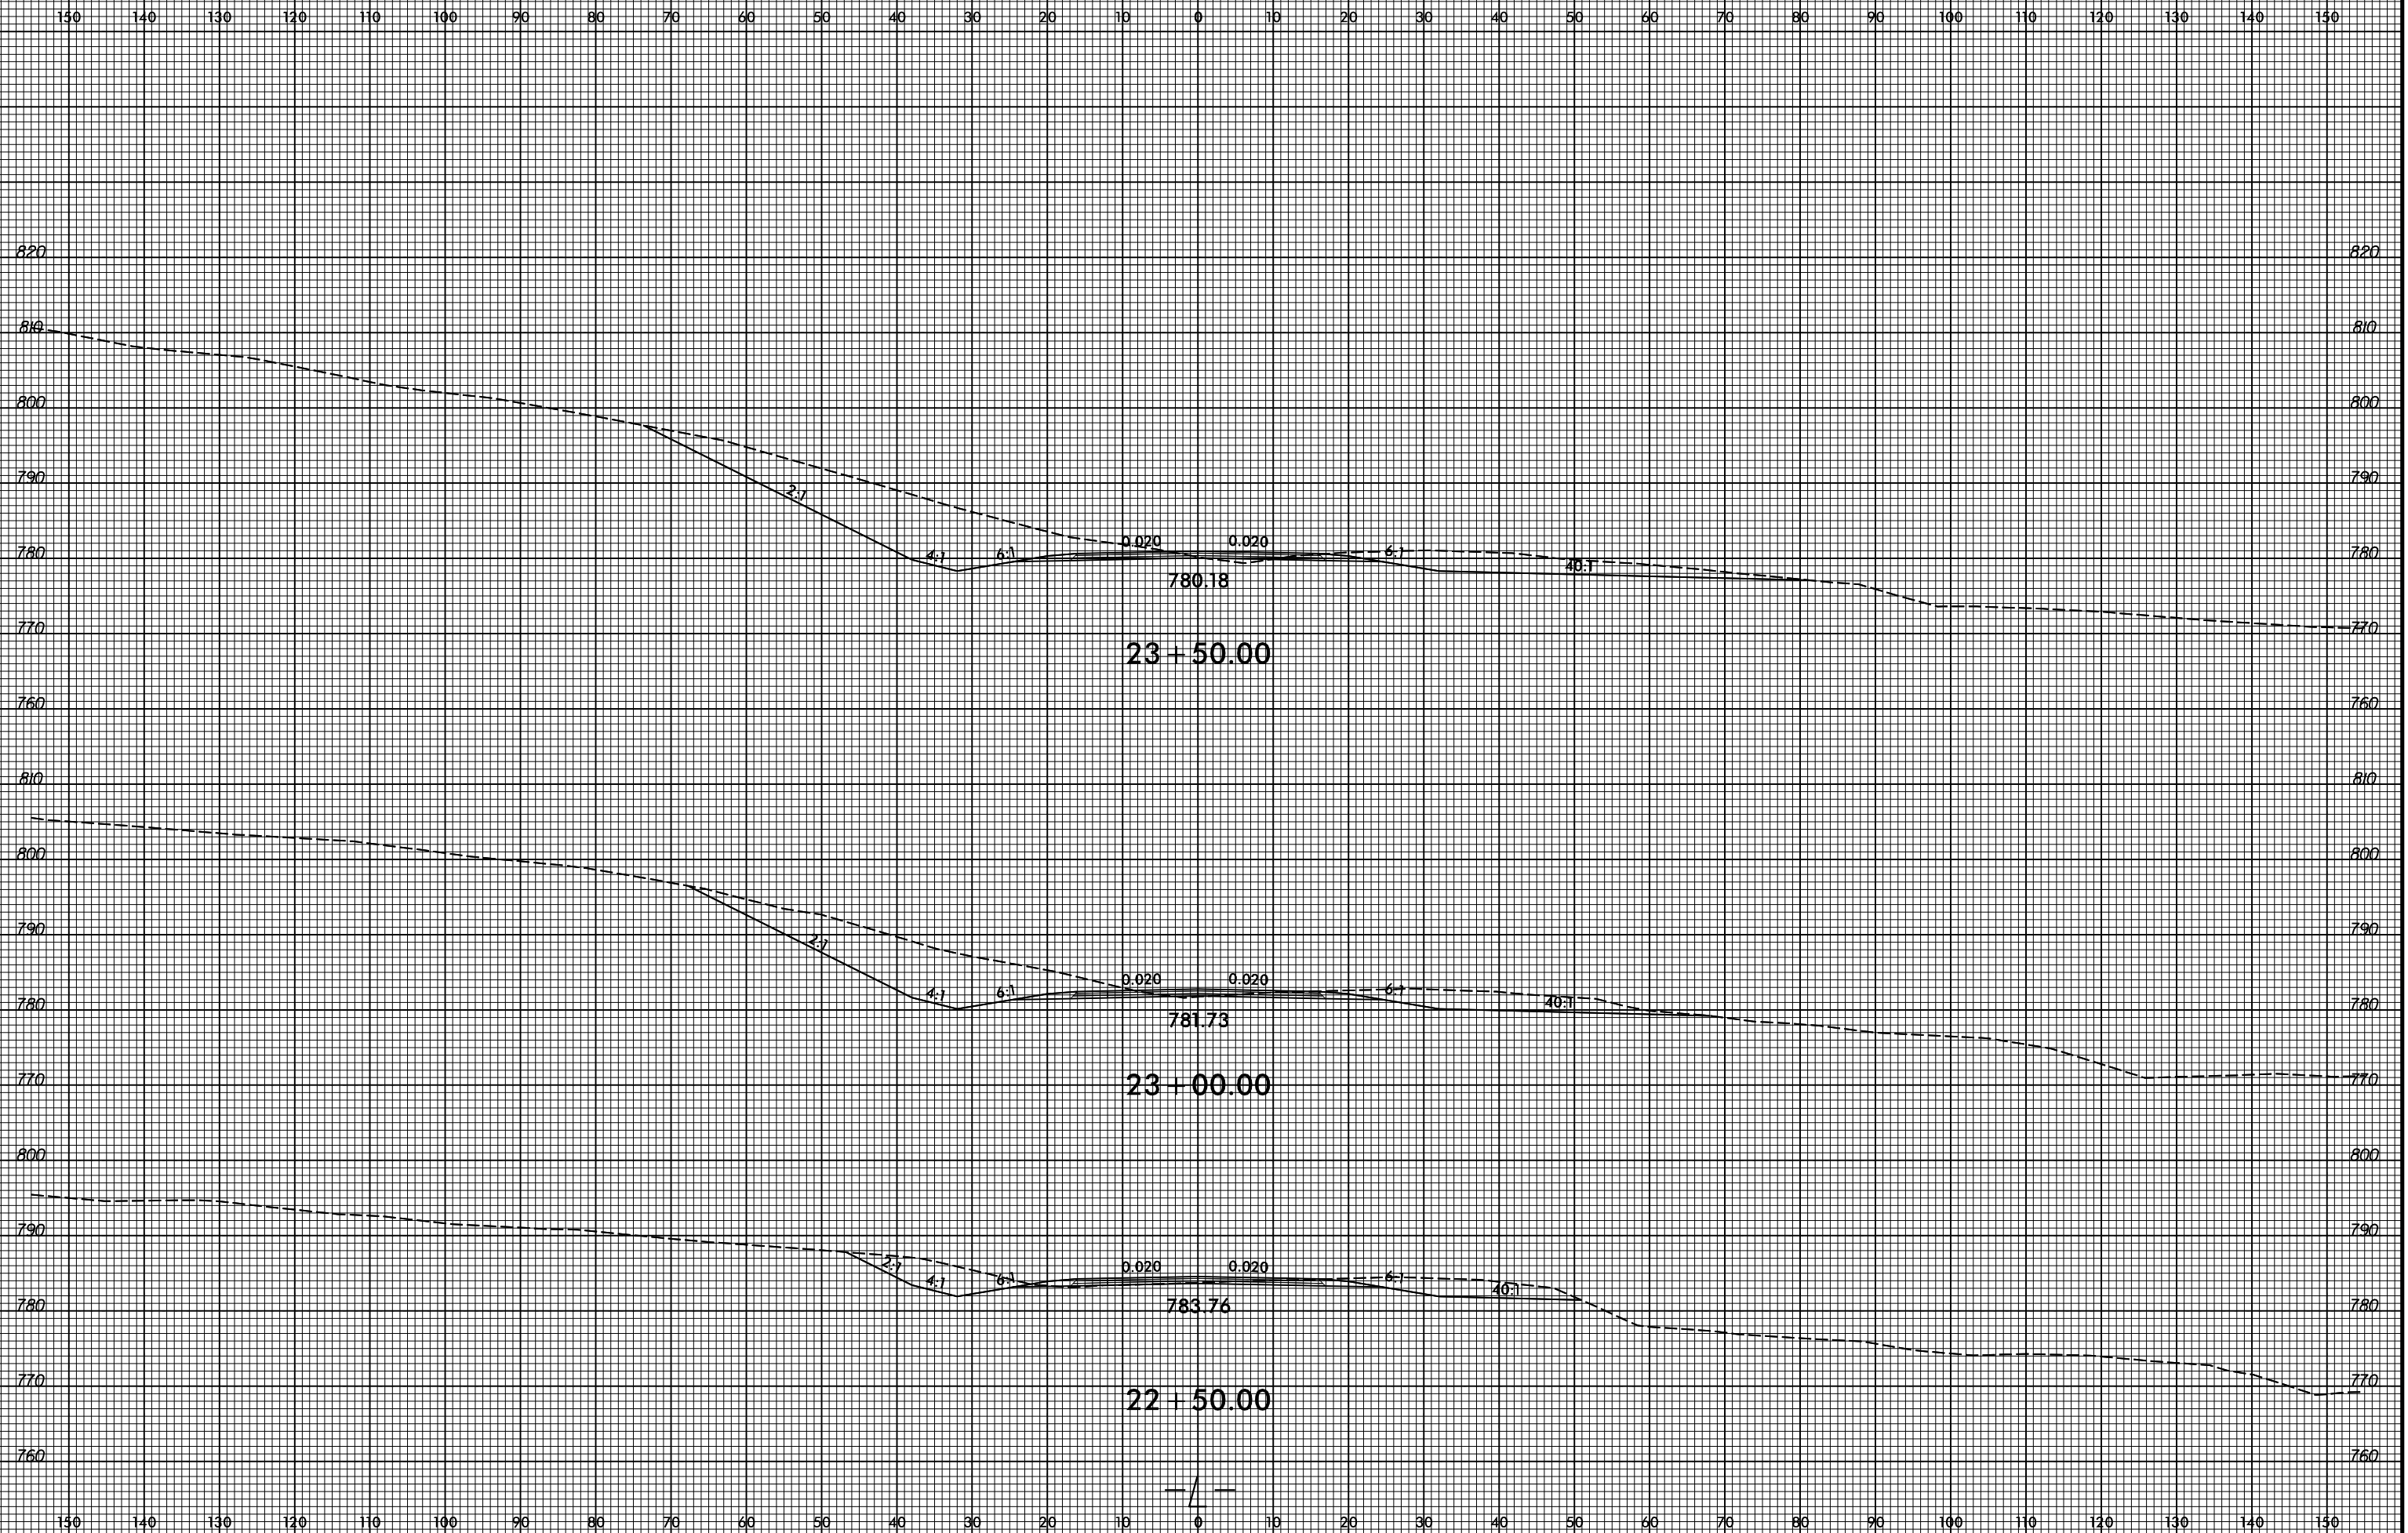

PROJ. REFERENCE NO.
B-5825

SHEET NO.
X-6



1/10/2020
 X:\N6001\B-5825\Roadway\CorridorModeling\B5825_rdy_xpl.dgn
 User:m.lower