


6/23/16

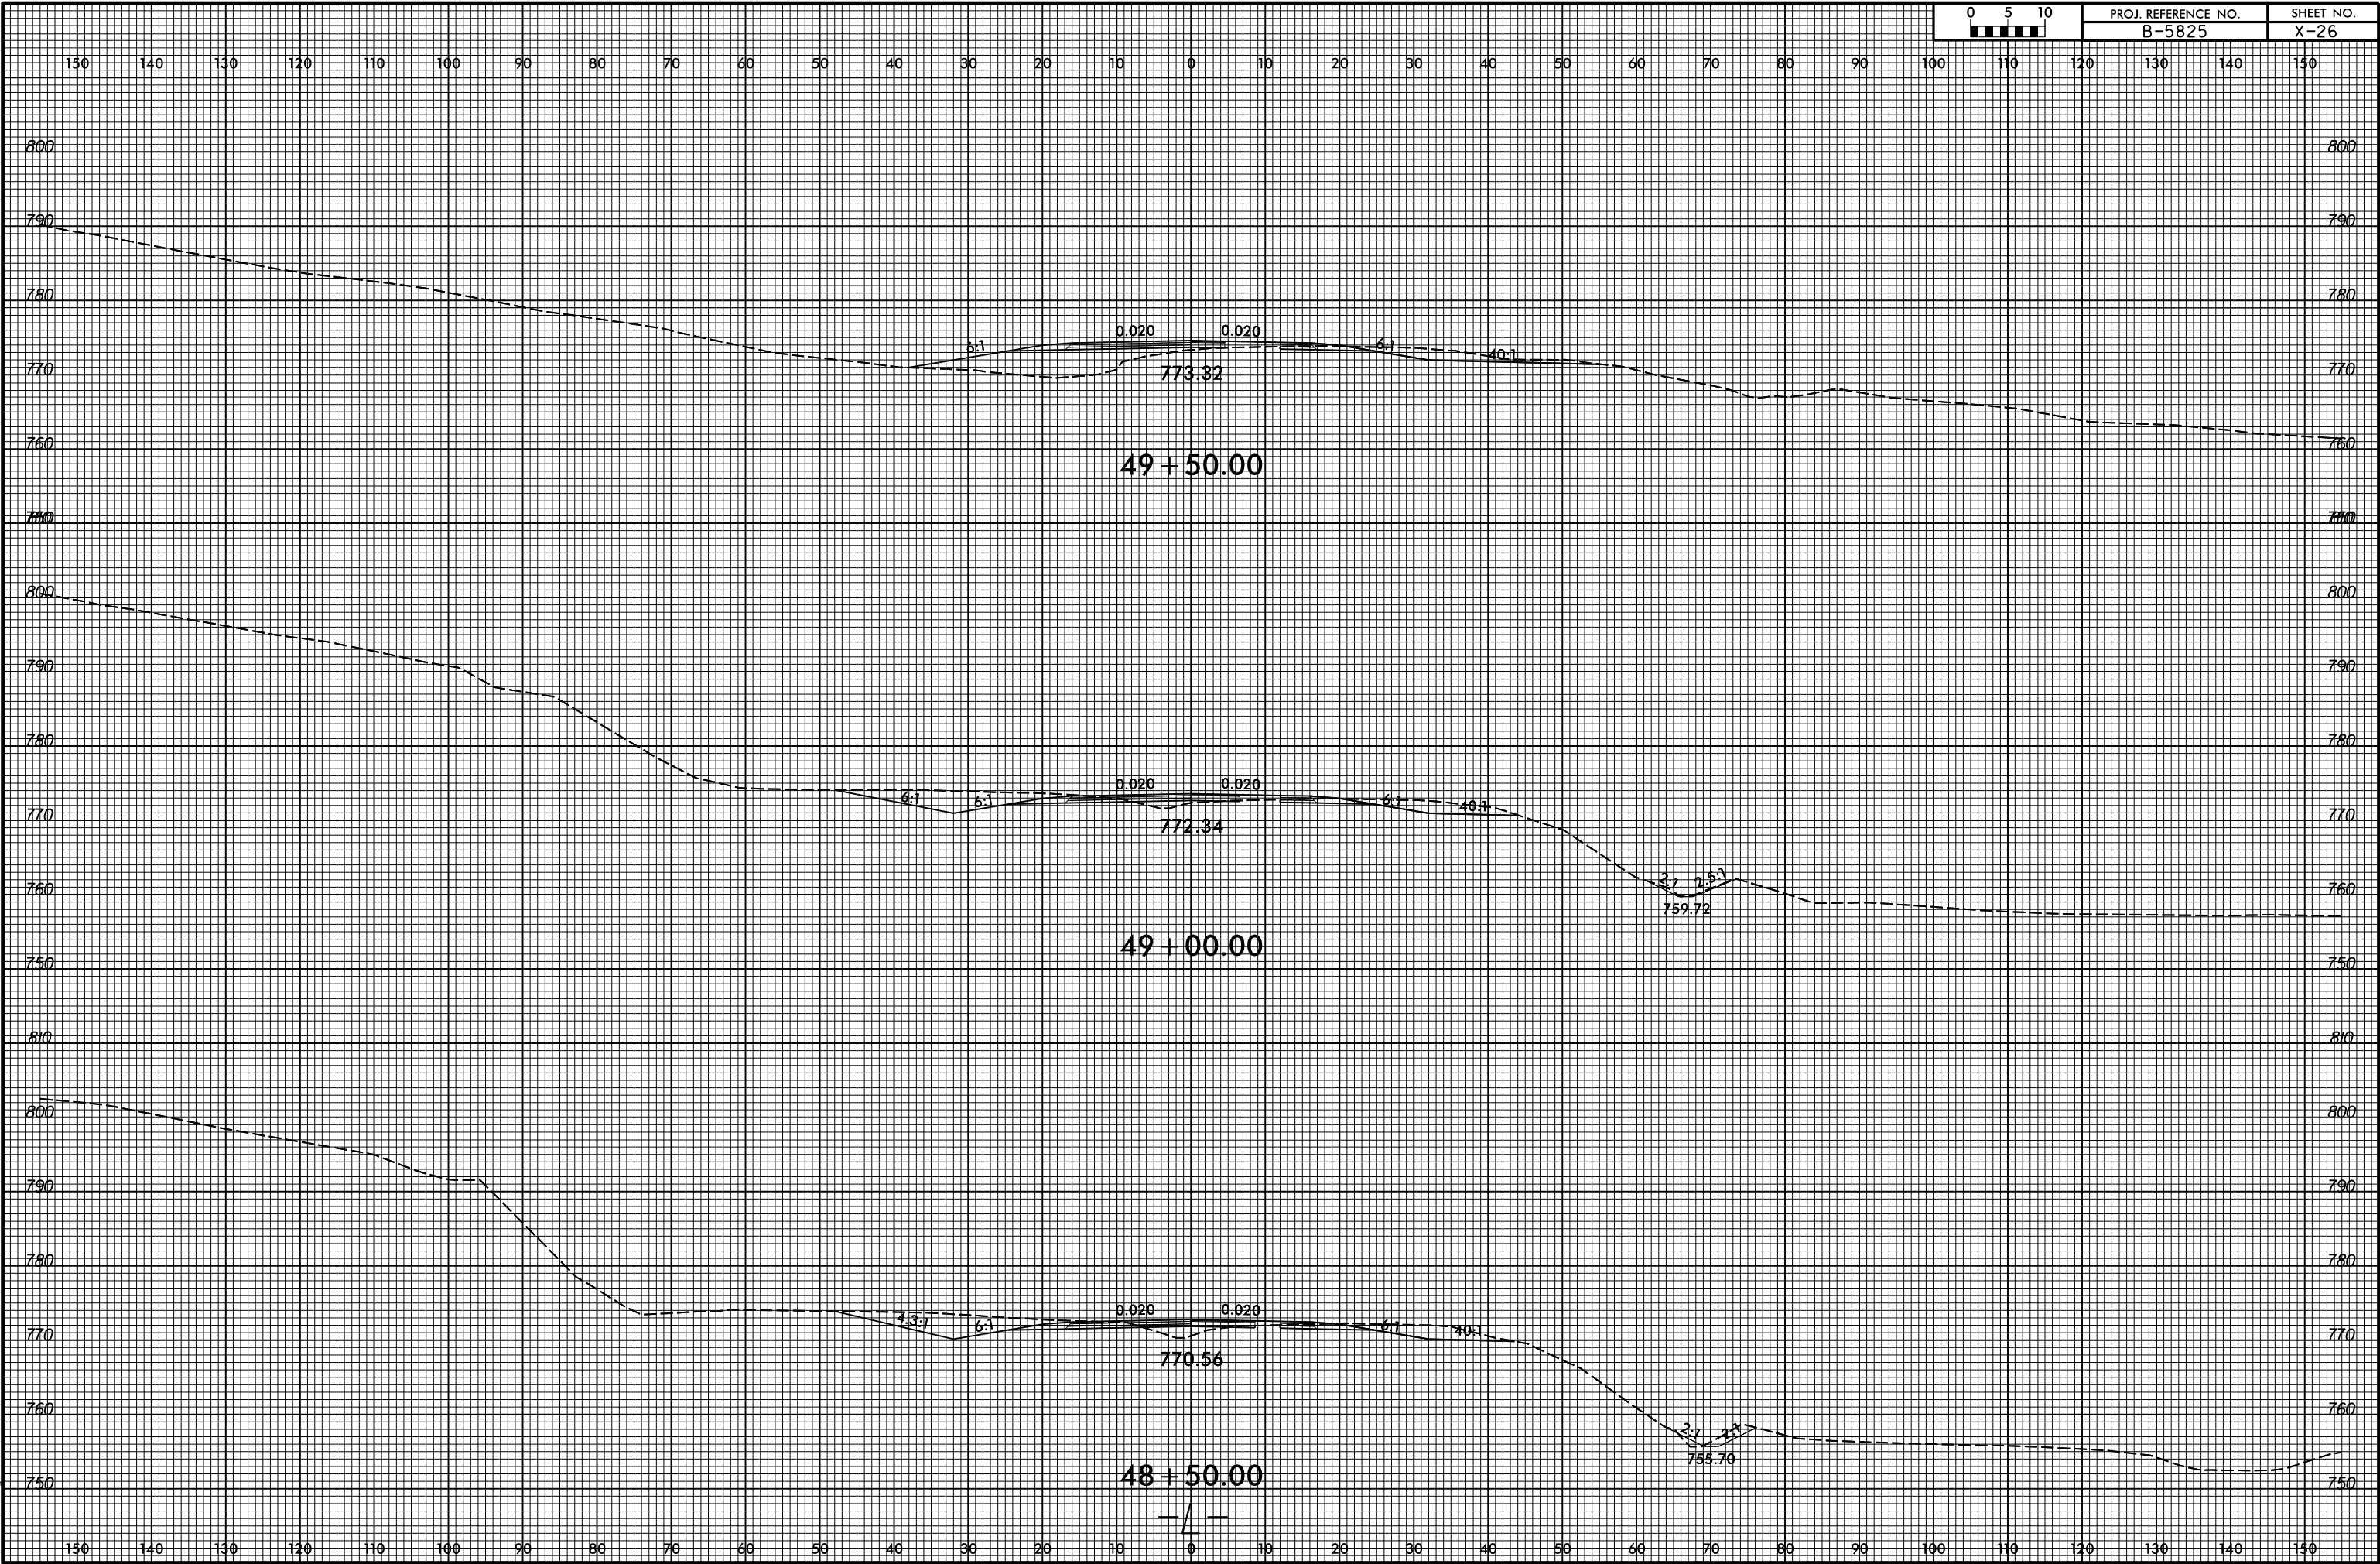

1/10/2020
X:\N6001\B-5825\Roadway\CorridorModeling\B5825_rdy_xpl.dgn
User:m.lower