


6/23/16

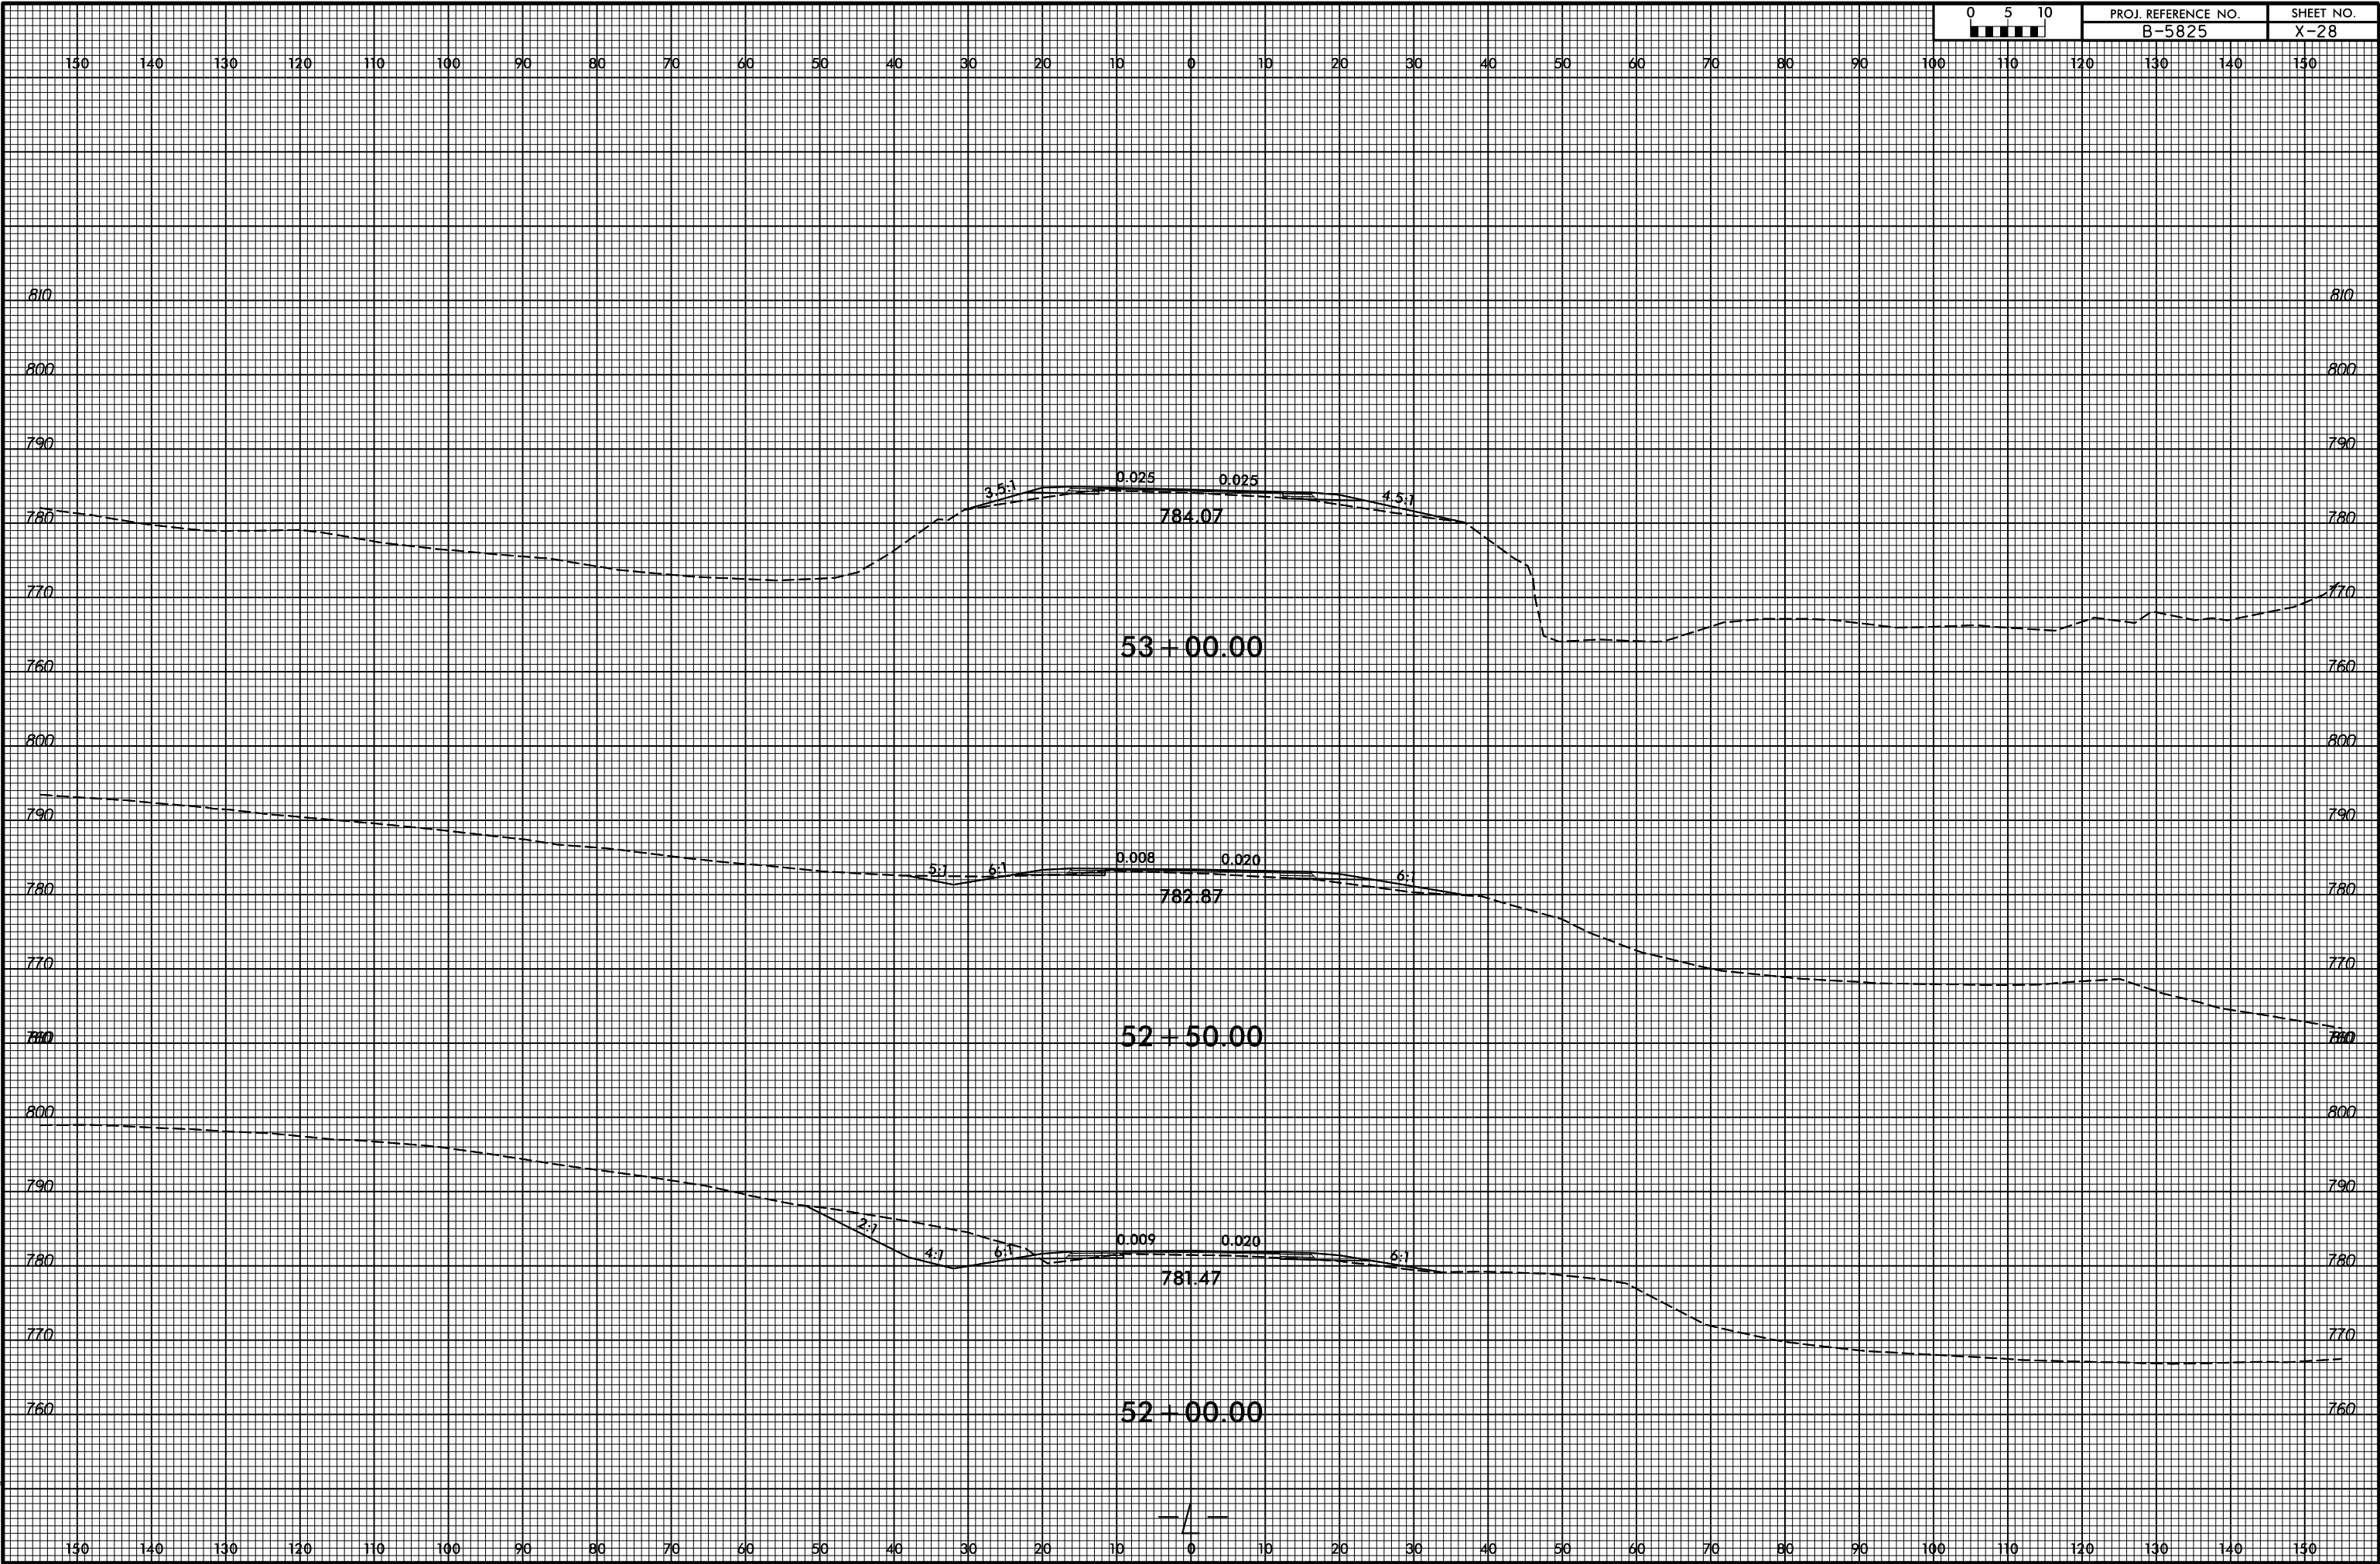

PROJ. REFERENCE NO.	SHEET NO.
B-5825	X-28



1/10/2020  
 X:\N6001\B-5825\Roadway\CorridorModeling\B5825\_rdy\_xpl.dgn  
 User:m.lawerj