


6/23/16

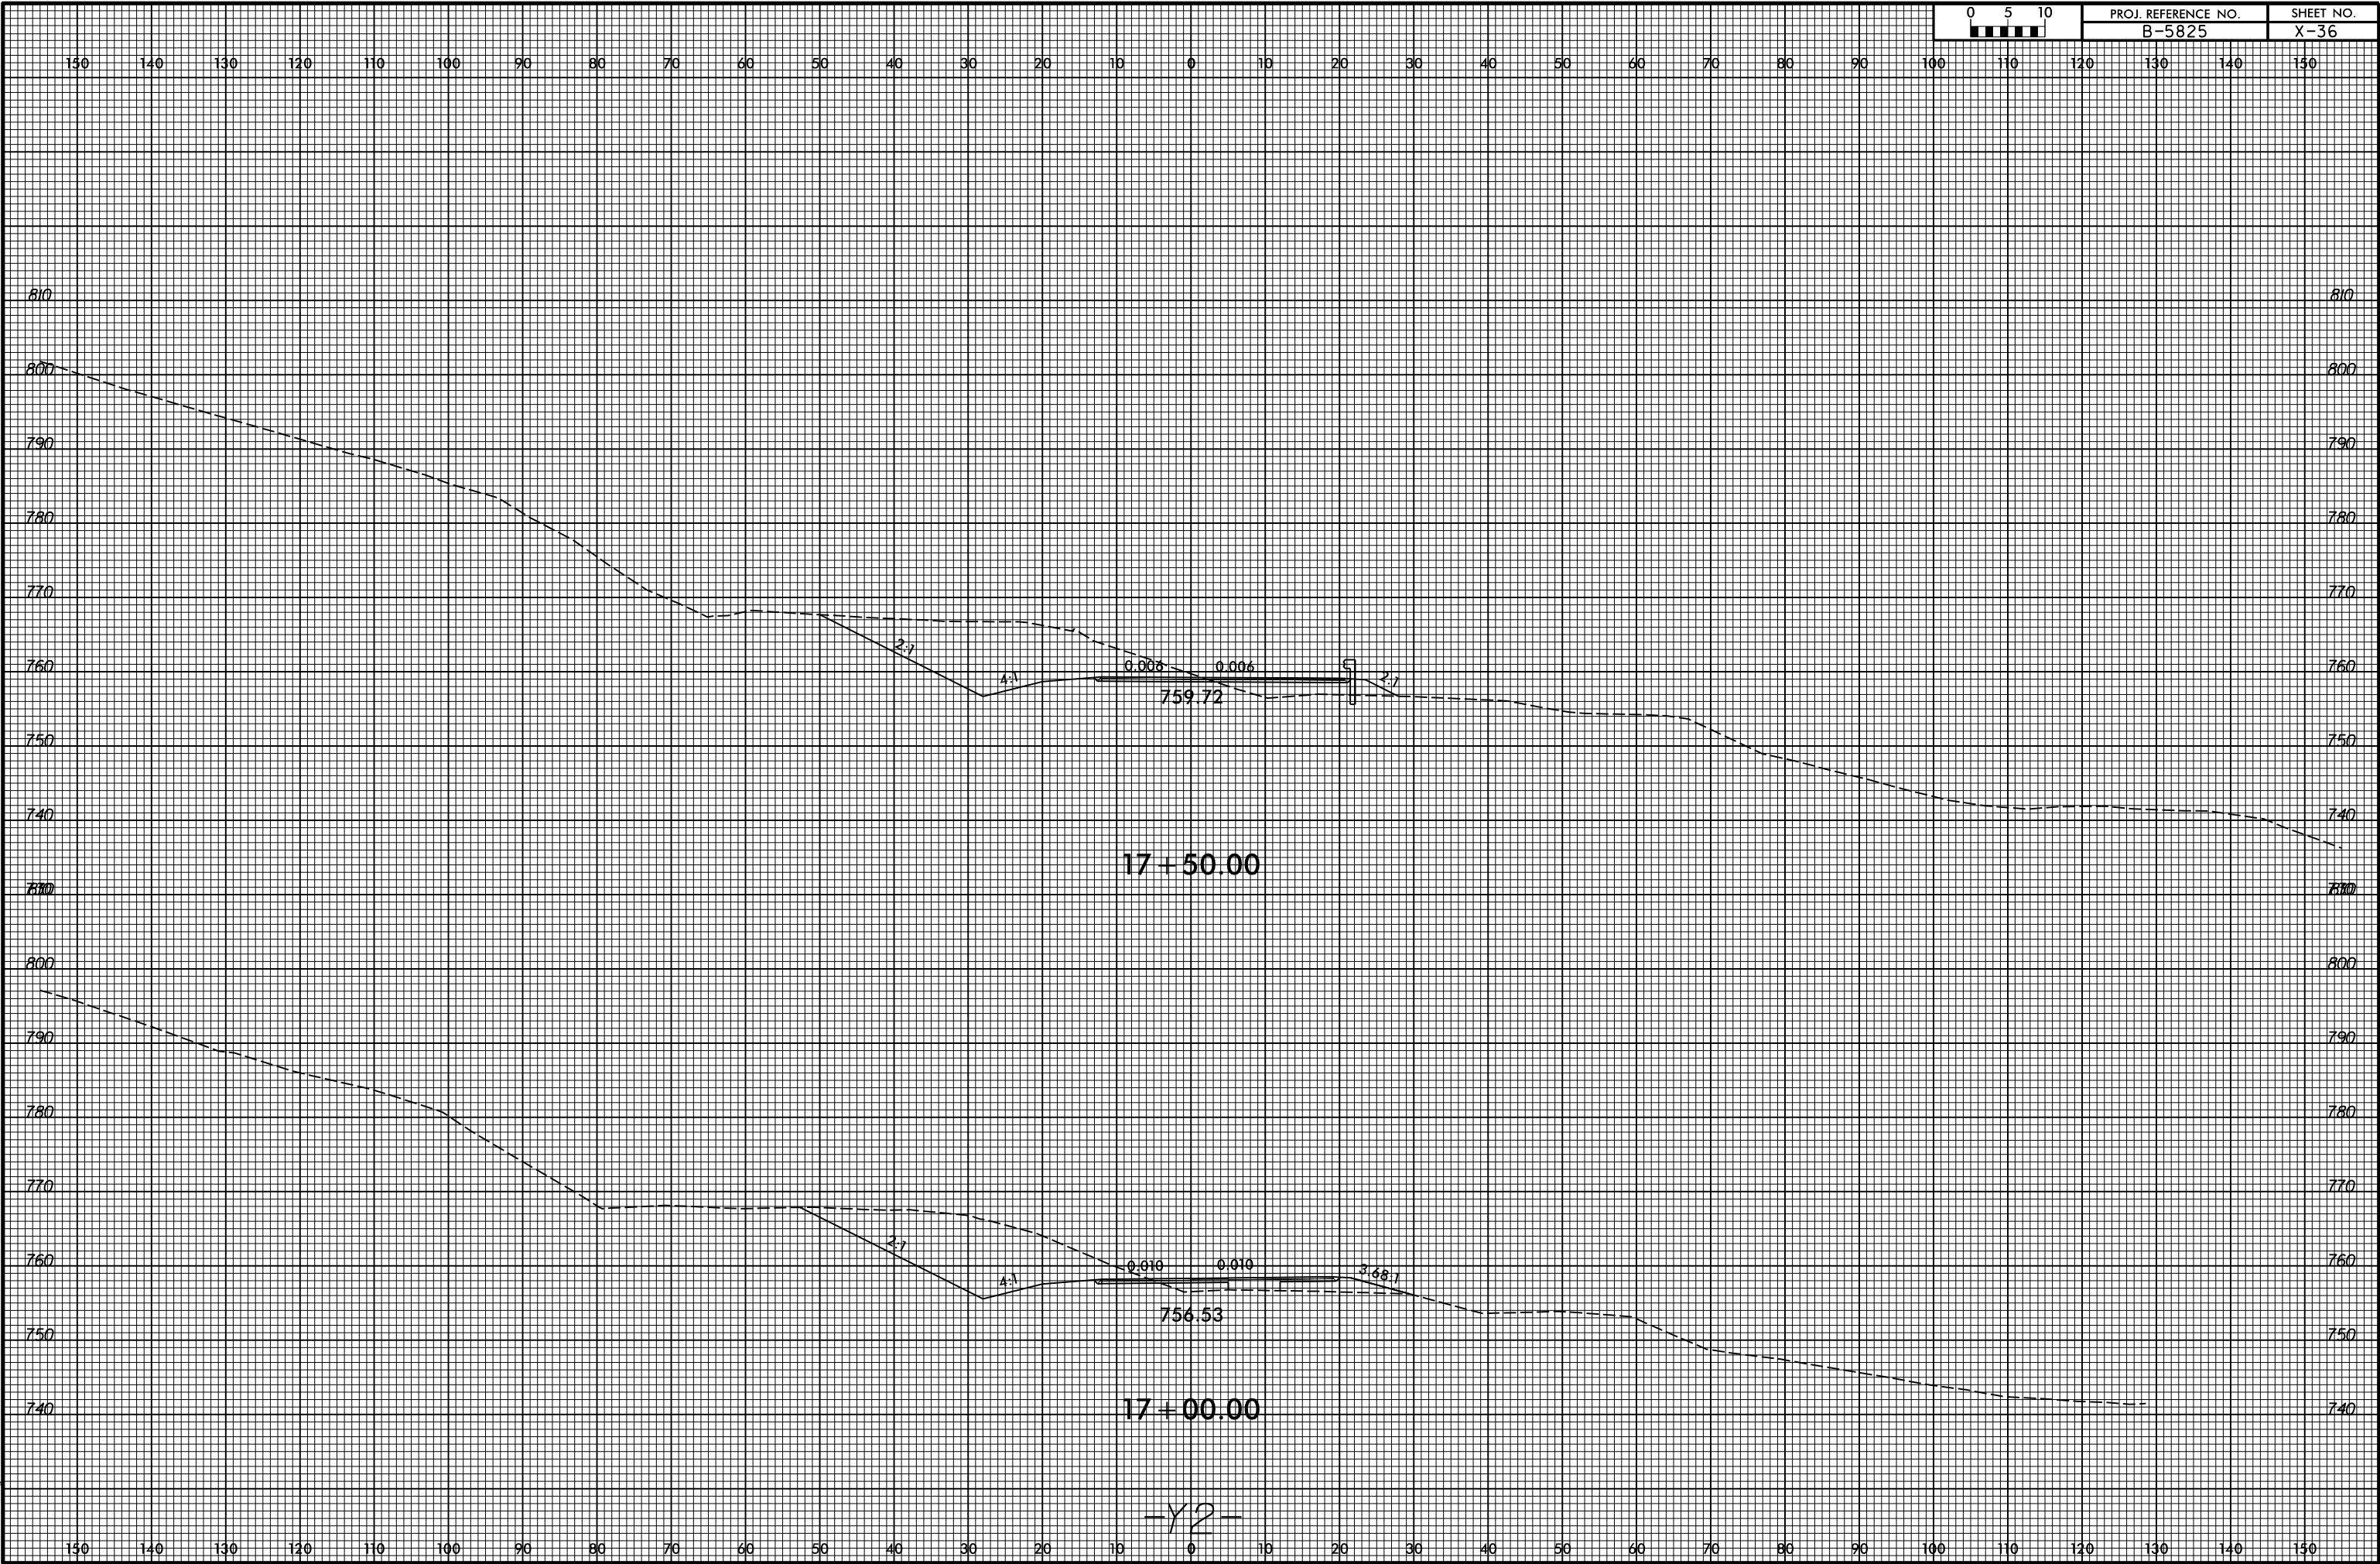

17+50.00

17+00.00

-Y2-

1/10/2020  
X:\N6001\B-5825\Roadway\CorridorModeling\B5825\_rdy\_xpl\_Y2.dgn  
User:m.lawerj