


6/23/16

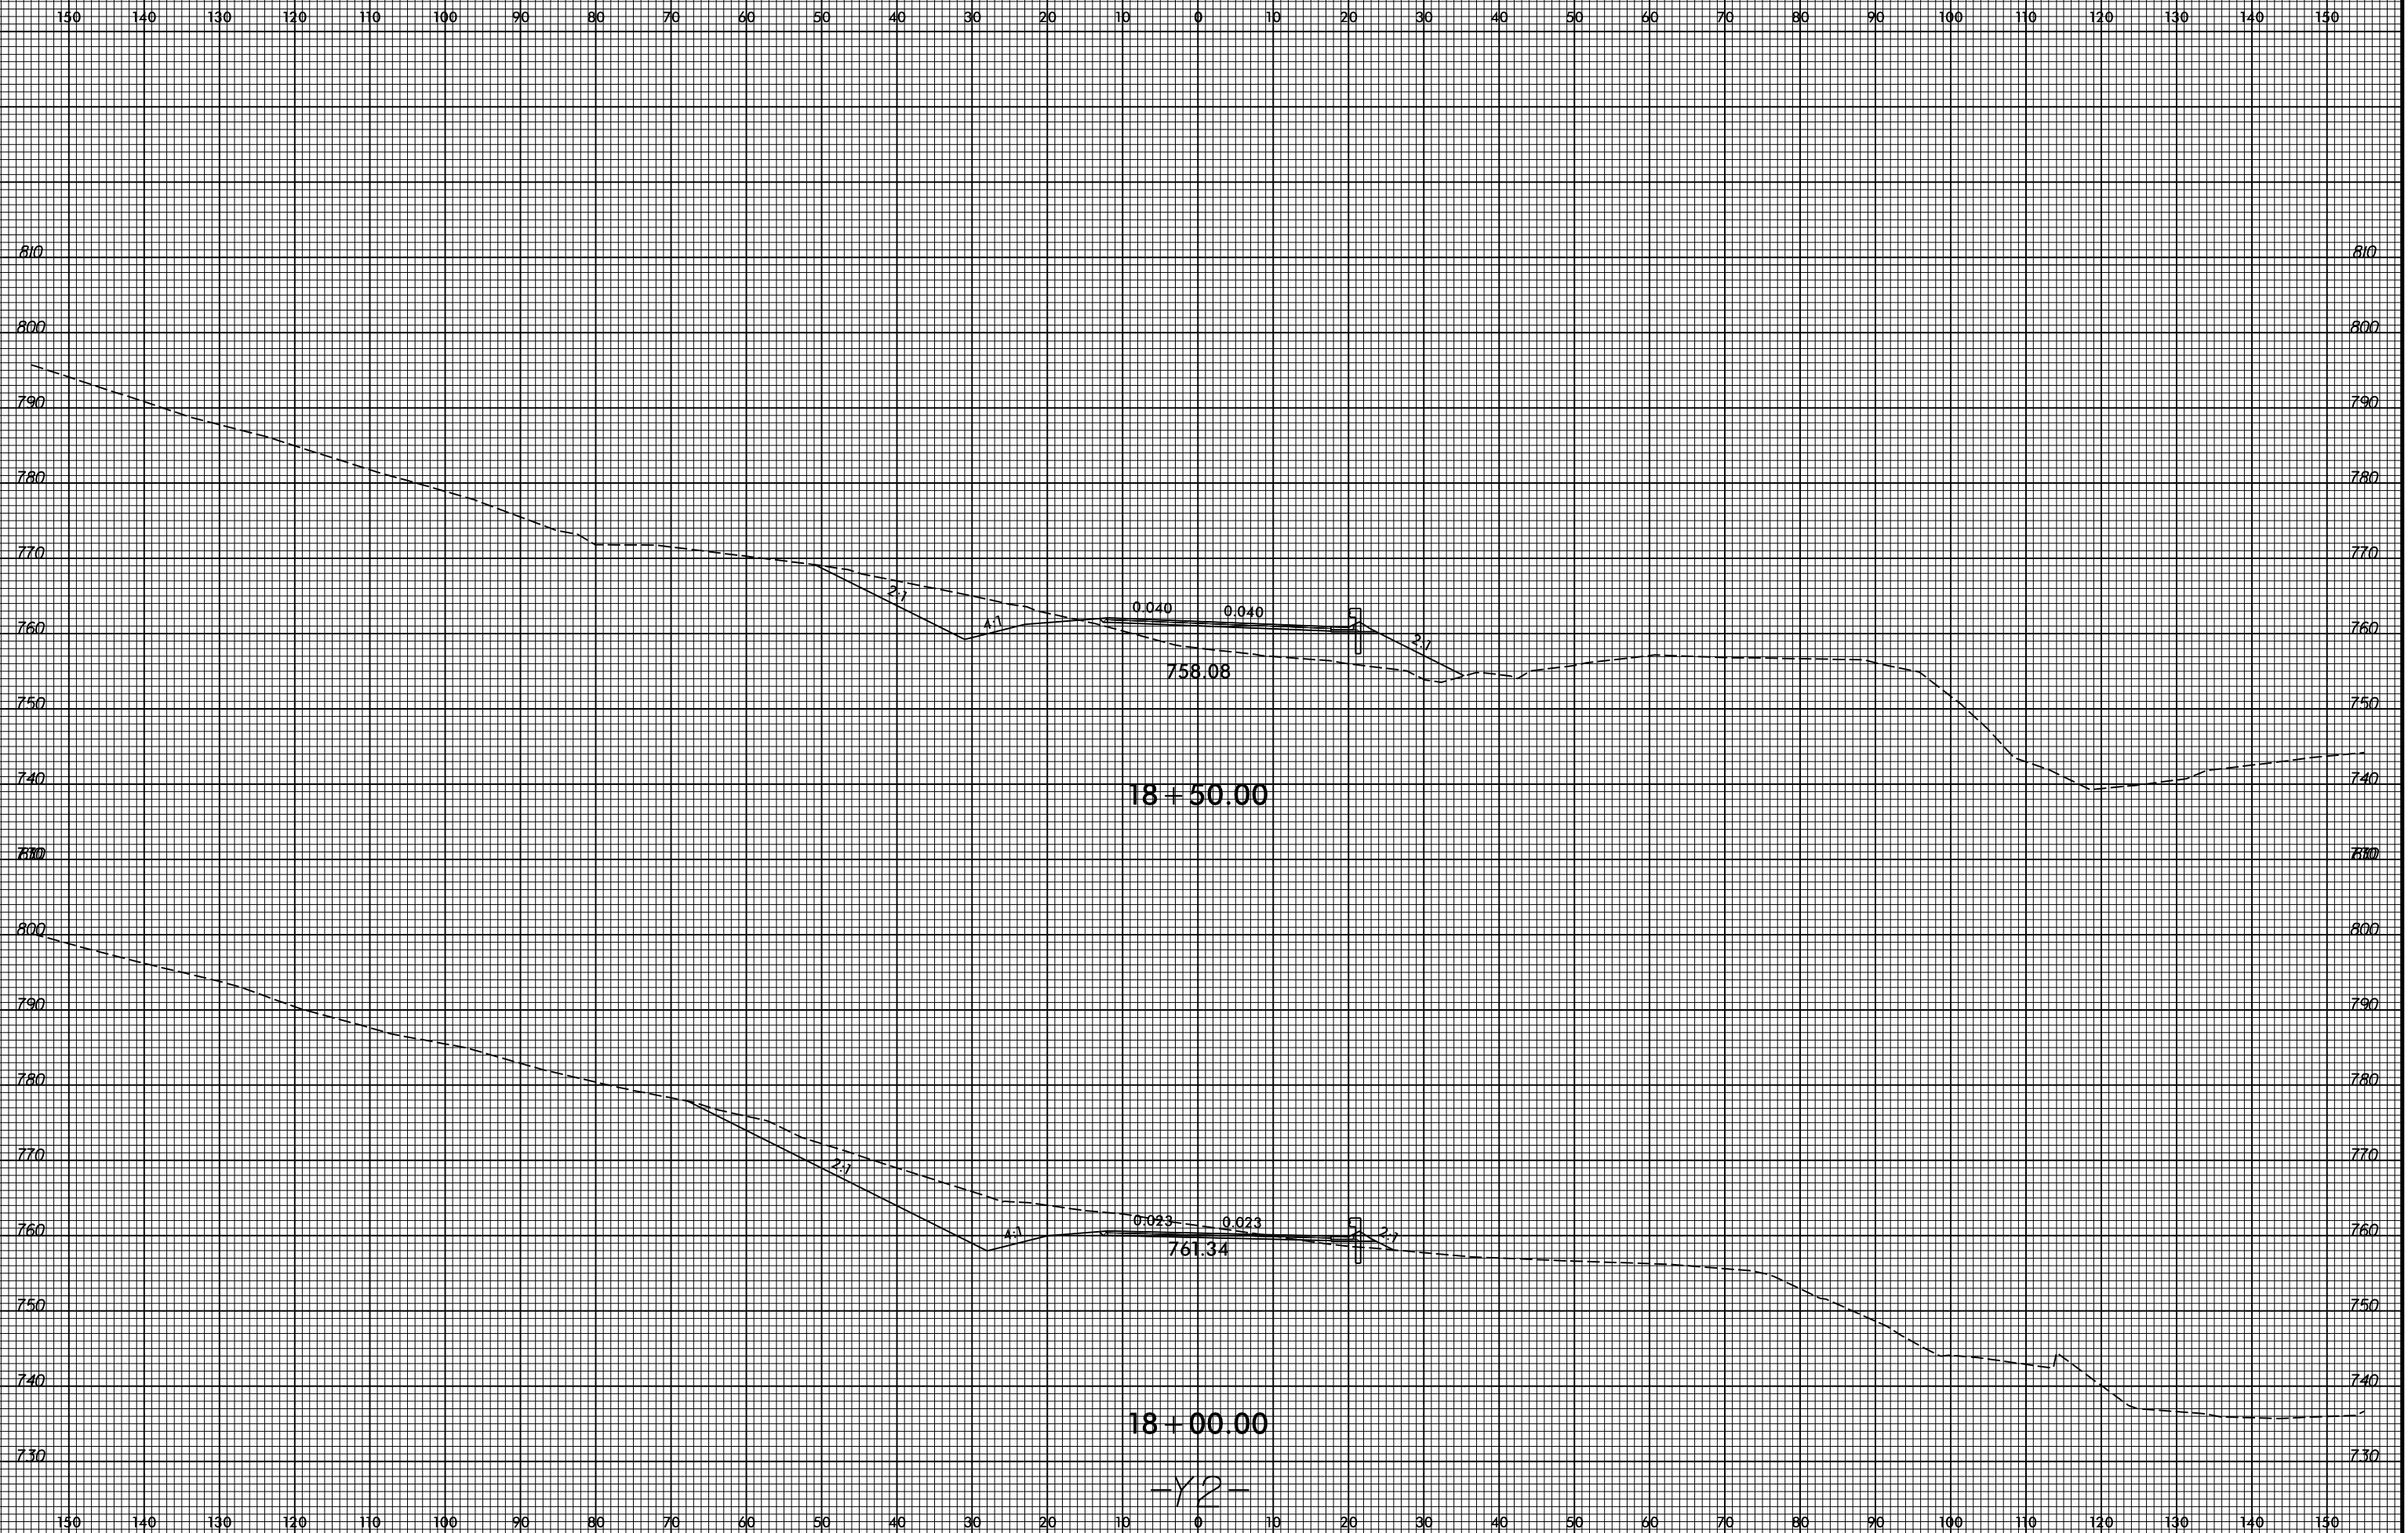

PROJ. REFERENCE NO.  
B-5825

SHEET NO.  
X-37



1/10/2020  
X:\N6001\B-5825\Roadway\CorridorModeling\B5825\_rdy\_xpl\_Y2.dgn  
User:m.lawerj