


6/23/16



PROJ. REFERENCE NO.
B-5825

SHEET NO.
X-40

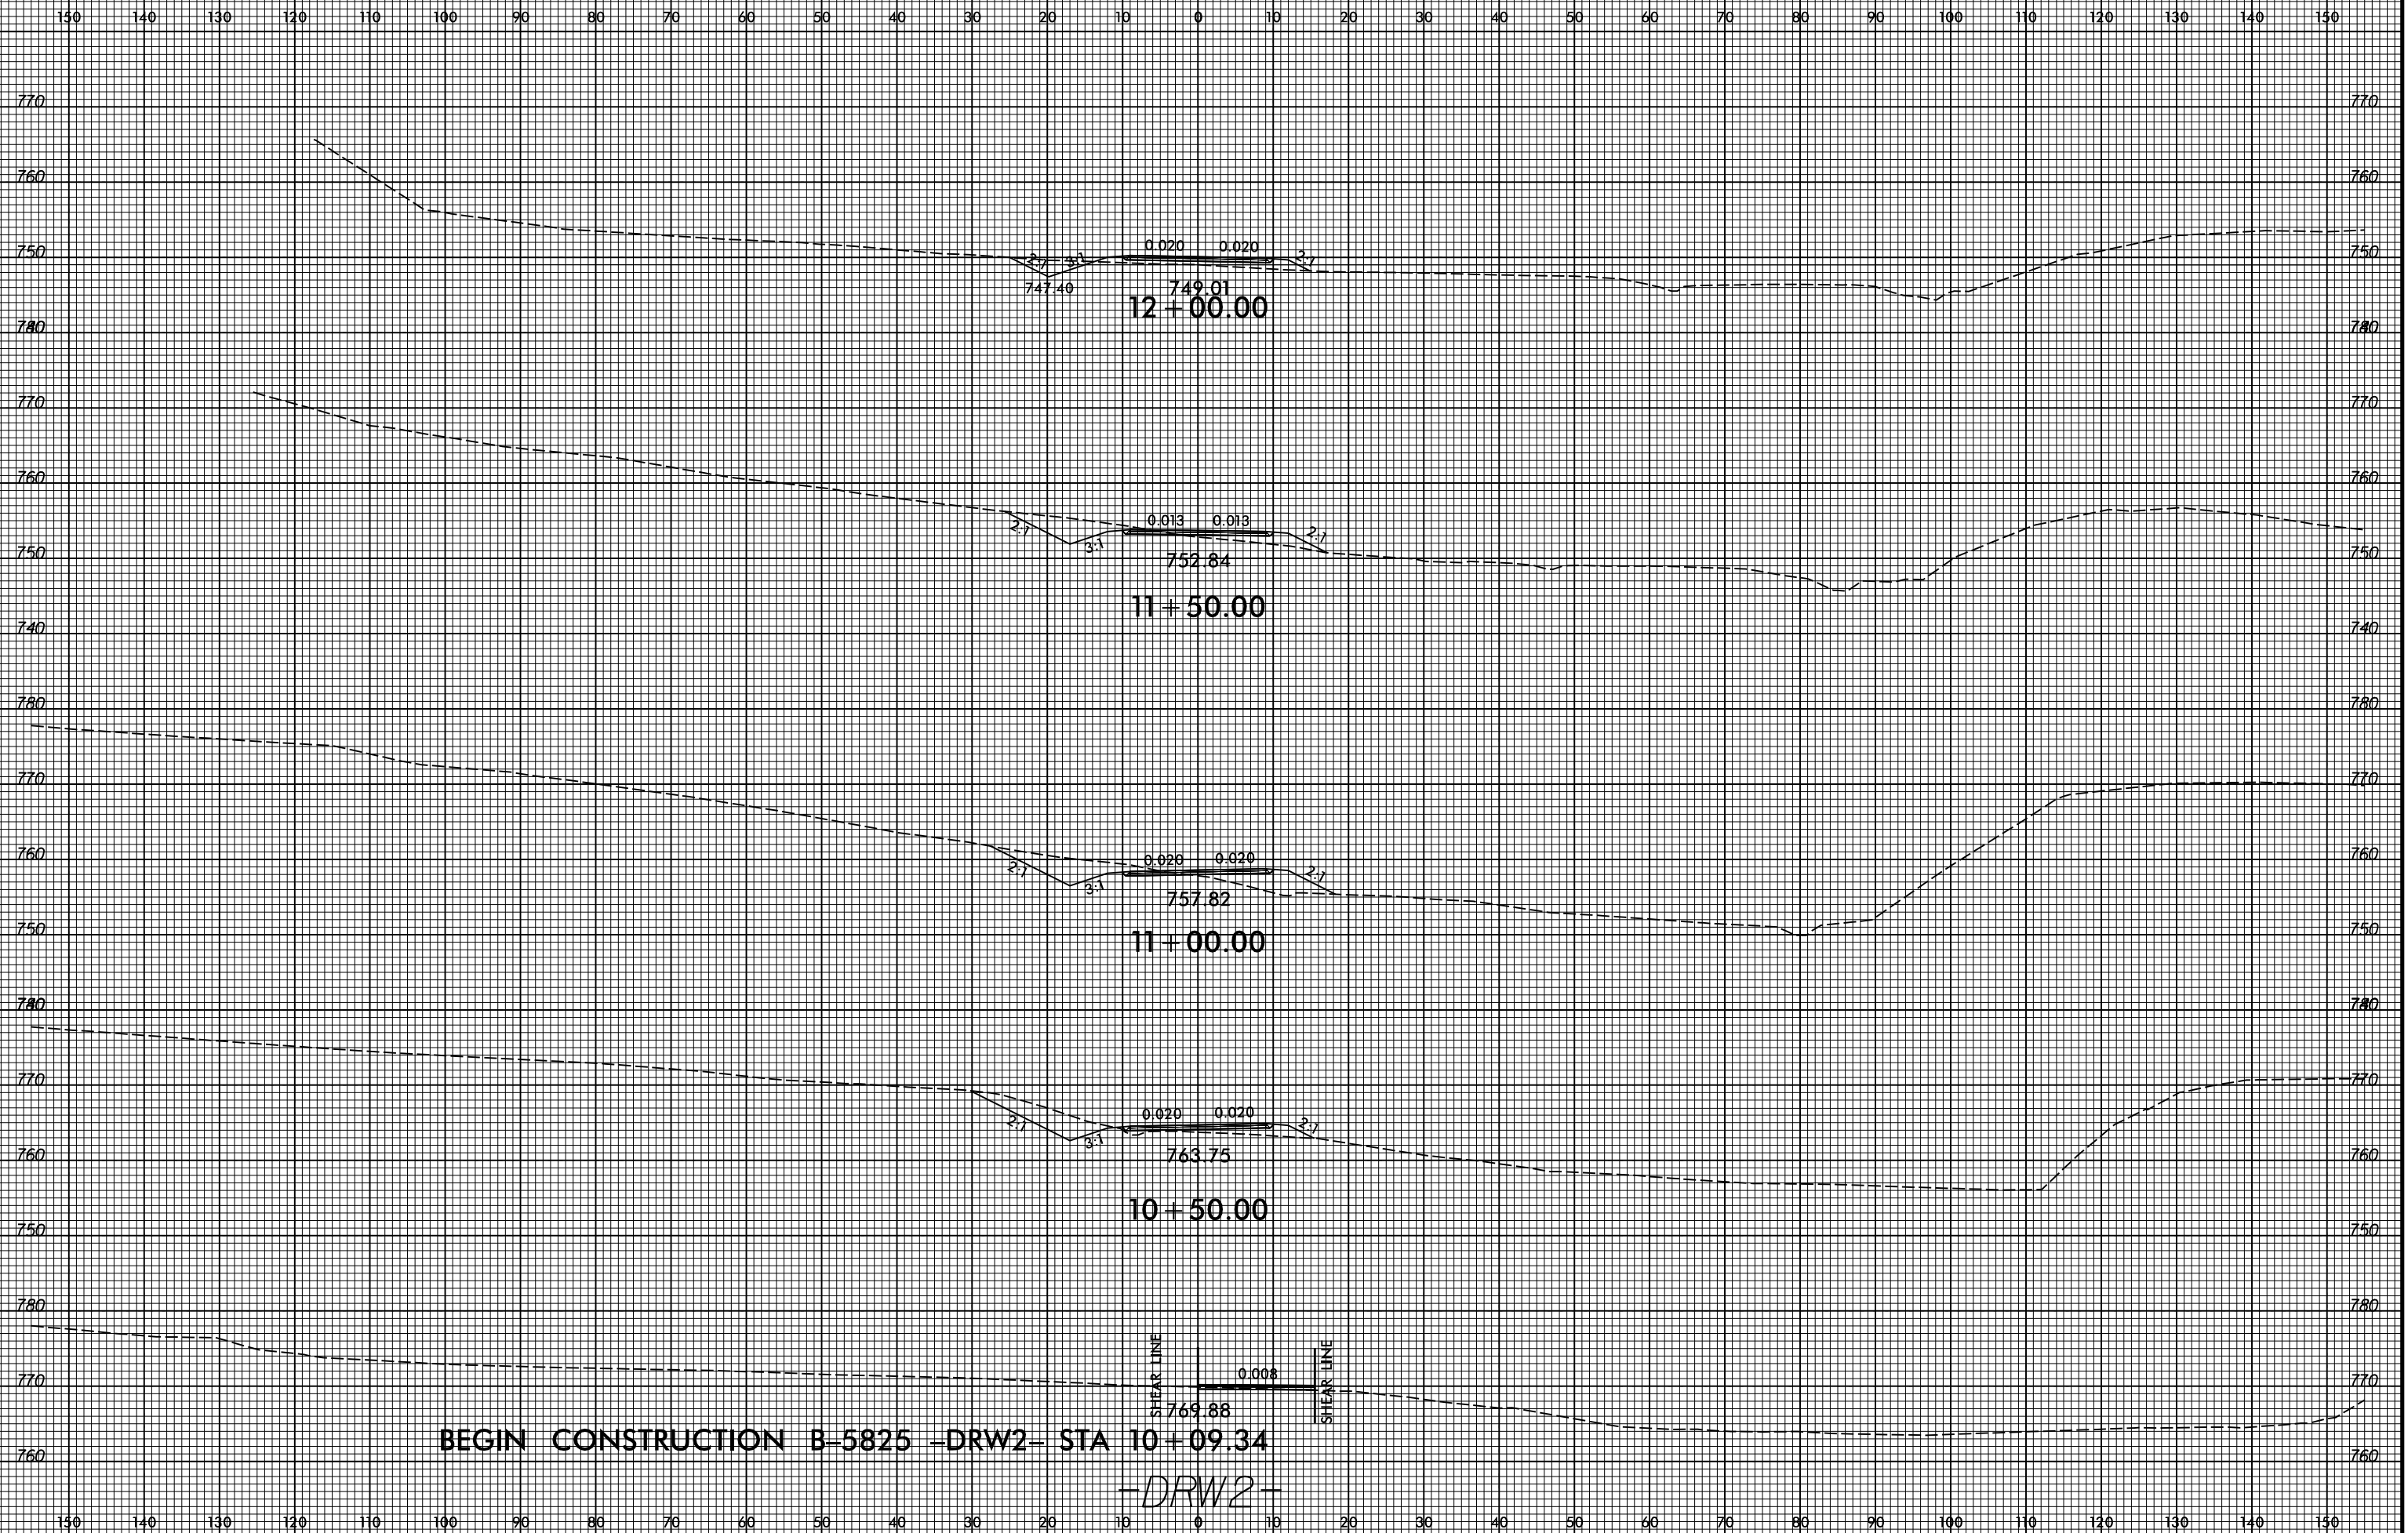

BEGIN CONSTRUCTION B-5825 -DRW2- STA 10+09.34

-DRW2-

I:\0_2020\X:\N6001\B-5825\Roadway\CorridorModeling\B5825_rdy_xpl_DRW2.dgn
User:m.lawerj