


— INDEX —			
STR.	STATION	DESCRIPTION	SHEETS
1	34+65.50 -L-	BRIDGE NO.35 OVER THE YADKIN RIVER ON NC 67	S-1 THRU S-60
2	46+80.60 -L-	SINGLE 9' X 9' RCBC LEFT EXTENSION	C1-1 THRU C1-7
3	19+90.69 -Y2-	SINGLE 9' X 10' RCBC	C2-1 THRU C2-6

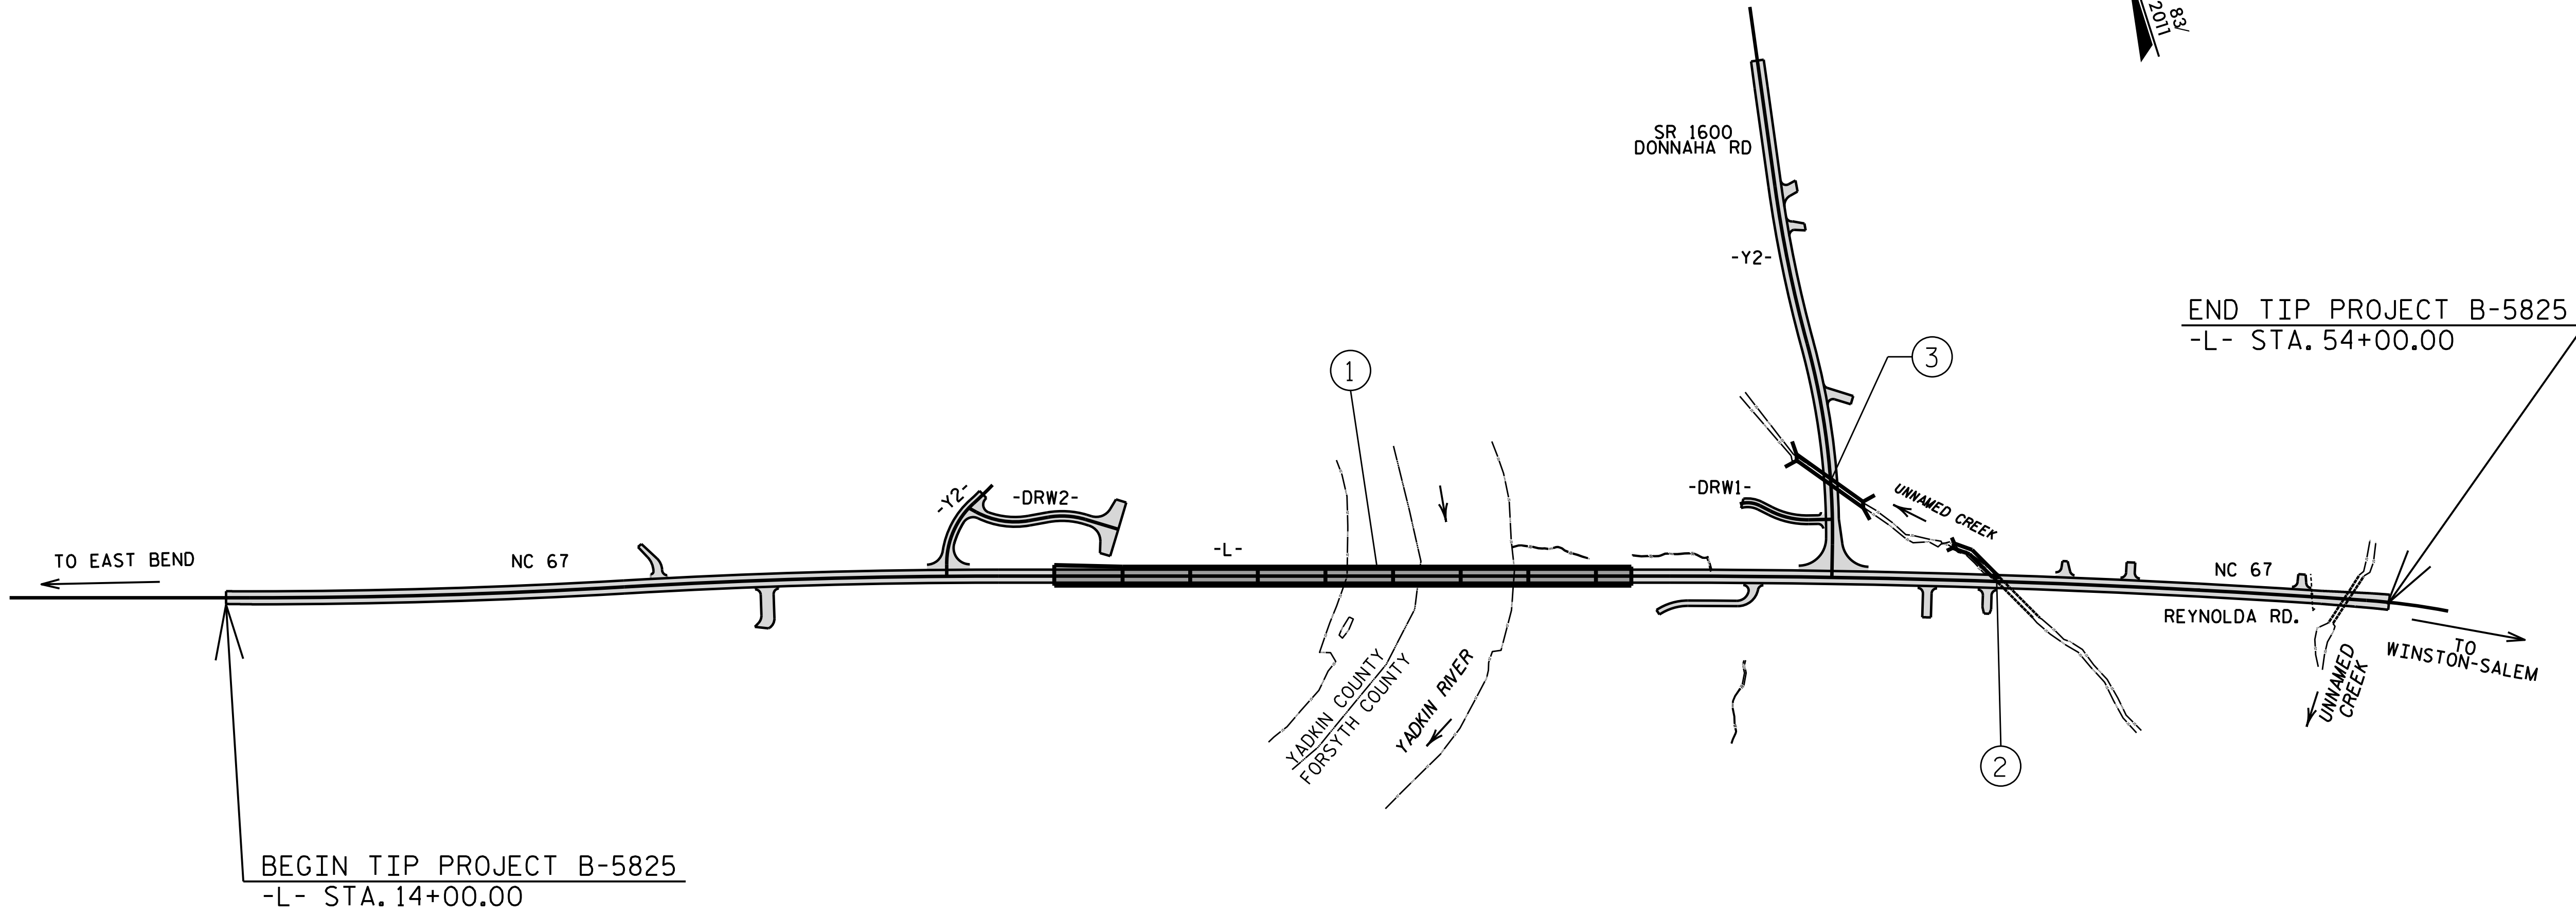

PROJECT NO. B-5825  
YADKIN/FORSYTH COUNTY

4/14/2020  
 DOCUMENT NOT CONSIDERED FINAL  
 UNLESS ALL SIGNATURES COMPLETED  
**TGS ENGINEERS**  
 706 HILLSBOROUGH STREET  
 SUITE 200  
 RALEIGH, NC 27603  
 PH (919) 773-8887  
 CORP. LICENSE NO.: C-0275

STATE OF NORTH CAROLINA DEPARTMENT OF TRANSPORTATION RALEIGH		STRUCTURE INDEX	
REVISIONS			
NO.	BY:	DATE:	SHEET NO.
1			
2			
3			
4			
			TOTAL SHEETS

DRAWN BY :	ZCS	DATE :	11/19
CHECKED BY :	MGC	DATE :	1/20