


PROJECT NO. B-5825
 YADKIN/FORSYTH COUNTY
 STATION: 34+65.50 -L-

PLAN OF SPANS "F-G-H"

FOR BARRIER RAIL DETAILS AND REINFORCING STEEL, SEE "CONCRETE BARRIER RAIL" SHEETS.

SHEET 4 OF 5

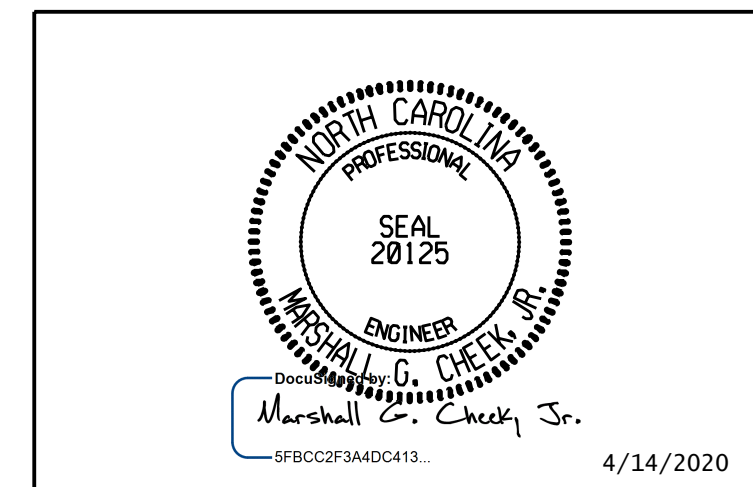

STATE OF NORTH CAROLINA
 DEPARTMENT OF TRANSPORTATION
 RALEIGH

**SUPERSTRUCTURE
 PLAN OF SPAN**

DRAWN BY :	S. B. WILLIAMS	DATE :	10-19
CHECKED BY :	MGC	DATE :	1-20
DESIGN ENGINEER OF RECORD:	TBE	DATE :	2-20

DOCUMENT NOT CONSIDERED FINAL UNLESS ALL SIGNATURES COMPLETED

TCS ENGINEERS
 706 HILLSBOROUGH STREET
 SUITE 200
 RALEIGH, NC 27603
 PH (919) 773-8887
 CORP. LICENSE NO.: C-0275

REVISIONS						SHEET NO.
NO.	BY:	DATE:	NO.	BY:	DATE:	
1			3			S-16
2			4			TOTAL SHEETS 60