

SEE "END OF RAIL DETAILS", SHEET 4 OF 4.

11 #5 B2  
#5 S1 & #5 S2  
SEE "END OF RAIL DETAILS", SHEET 4 OF 4.  
11 #5 B1 IN BARRIER RAIL (TYP. EXCEPT AS NOTED)

1/2" EXP. JT. MAT'L IN RAIL (TYP.)

#5 S1 & #5 S2

CL JOINT @ END BENT NO. 1

BENT NO. 1 CONTROL LINE

BENT NO. 2 CONTROL LINE

CL JOINT & BENT NO. 3 CONTROL LINE

W.P. #1

W.P. #2

W.P. #3

W.P. #4

FILL FACE @ END BENT 1

SEE "END OF RAIL DETAILS", SHEET 4 OF 4.

#5 S1 & #5 S2  
11 #5 B2

11 #5 B1 IN BARRIER RAIL (TYP. EXCEPT AS NOTED)

1/2" EXP. JT. MAT'L IN RAIL (TYP.)


#5 S1 & #5 S2

SEE "END OF RAIL DETAILS", SHEET 4 OF 4.

PROJECT NO. B-5825  
YADKIN/FORSYTH COUNTY  
 STATION: 34+65.50 -L-

SHEET 1 OF 4

PLAN OF BARRIER RAIL (SPAN A-C)

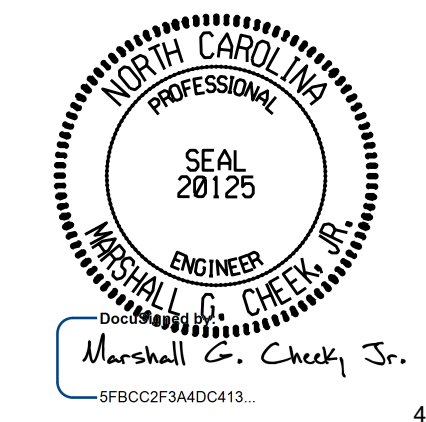

STATE OF NORTH CAROLINA  
 DEPARTMENT OF TRANSPORTATION  
 RALEIGH  
 SUPERSTRUCTURE  
 CONCRETE  
 BARRIER RAIL

DRAWN BY : STM DATE : 12/19  
 CHECKED BY : MGC DATE : 01/20  
 DESIGN ENGINEER OF RECORD: TBE DATE : 02/20

DOCUMENT NOT CONSIDERED FINAL UNLESS ALL SIGNATURES COMPLETED  
 TGS ENGINEERS  
 706 HILLSBOROUGH STREET  
 SUITE 200  
 RALEIGH, NC 27603  
 PH (919) 773-8887  
 CORP. LICENSE NO.: C-0275

REVISIONS						SHEET NO.
NO.	BY:	DATE:	NO.	BY:	DATE:	
1			3			S-29
2			4			TOTAL SHEETS 60