



8/17/2011

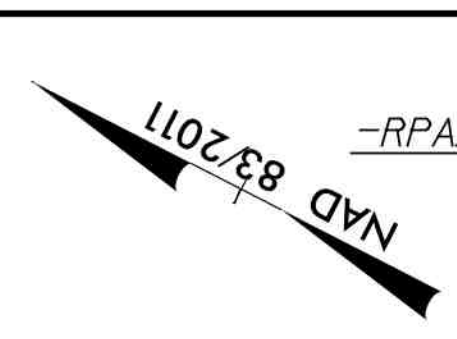

MATCHLINE TO SHEET 8  
-RPA YI- STA. 10+00.00


MATCHLINE TO SHEET 8  
-YI- STA. 31+00.00

MATCHLINE TO SHEET 8  
-RPD YI- STA. 17+30.00

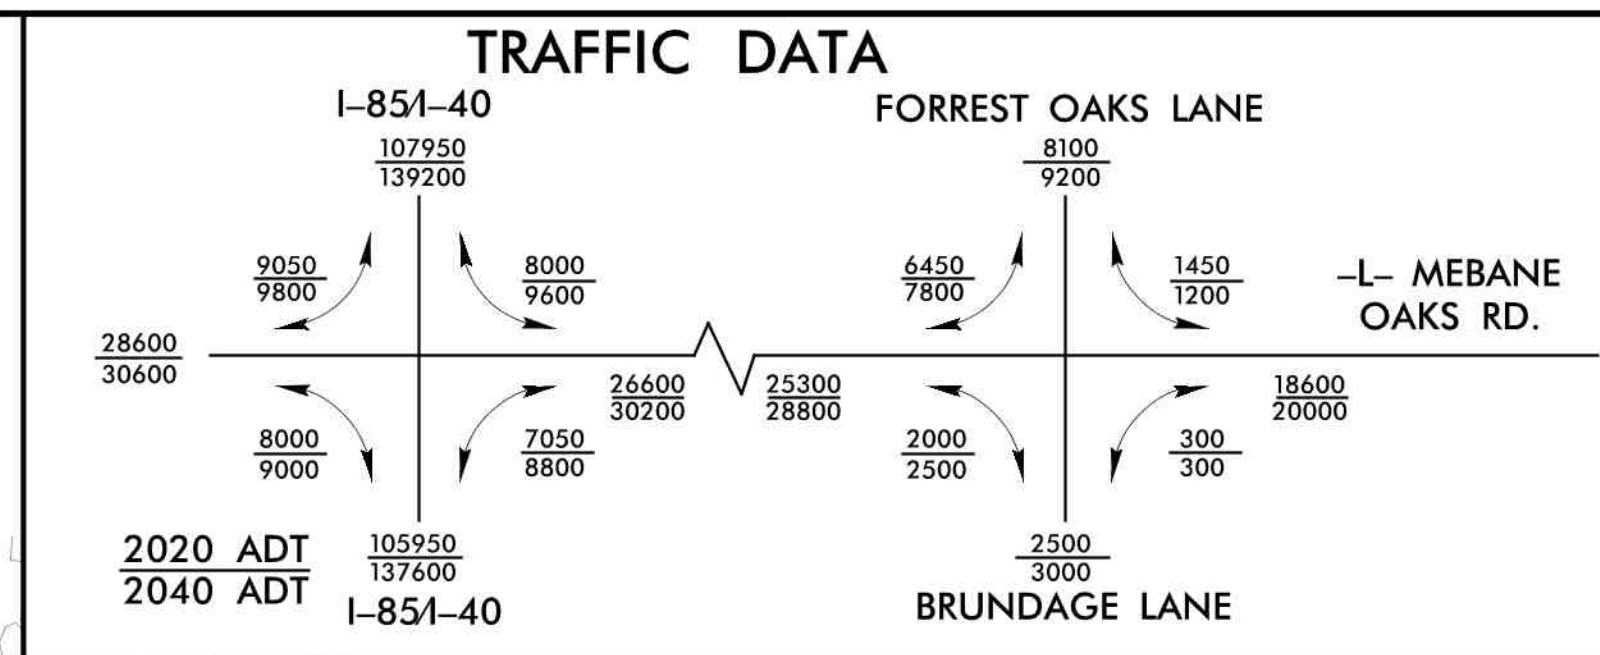

PROJECT REFERENCE NO. 1-5711 SHEET NO. 5  
ROADWAY DESIGN 2/22/2011 ENGINEER HYDRAULICS 2/22/2011 ENGINEER  
NORTH CAROLINA PROFESSIONAL SEAL 25523  
NORTH CAROLINA PROFESSIONAL SEAL 20147  
DOCUMENT NOT CONSIDERED FINAL UNLESS ALL SIGNATURES COMPLETED

**LOCHNER**  
H. W. LOCHNER, INC.  
2840 PLAZA PLACE, SUITE 202  
RALEIGH, NC 27612  
(919) 571-7111  
NC License Number F-0159  
VHB Engineering NC, P.C. (C-3705)  
940 Main Campus Drive, Suite 500  
Raleigh, NC 27606

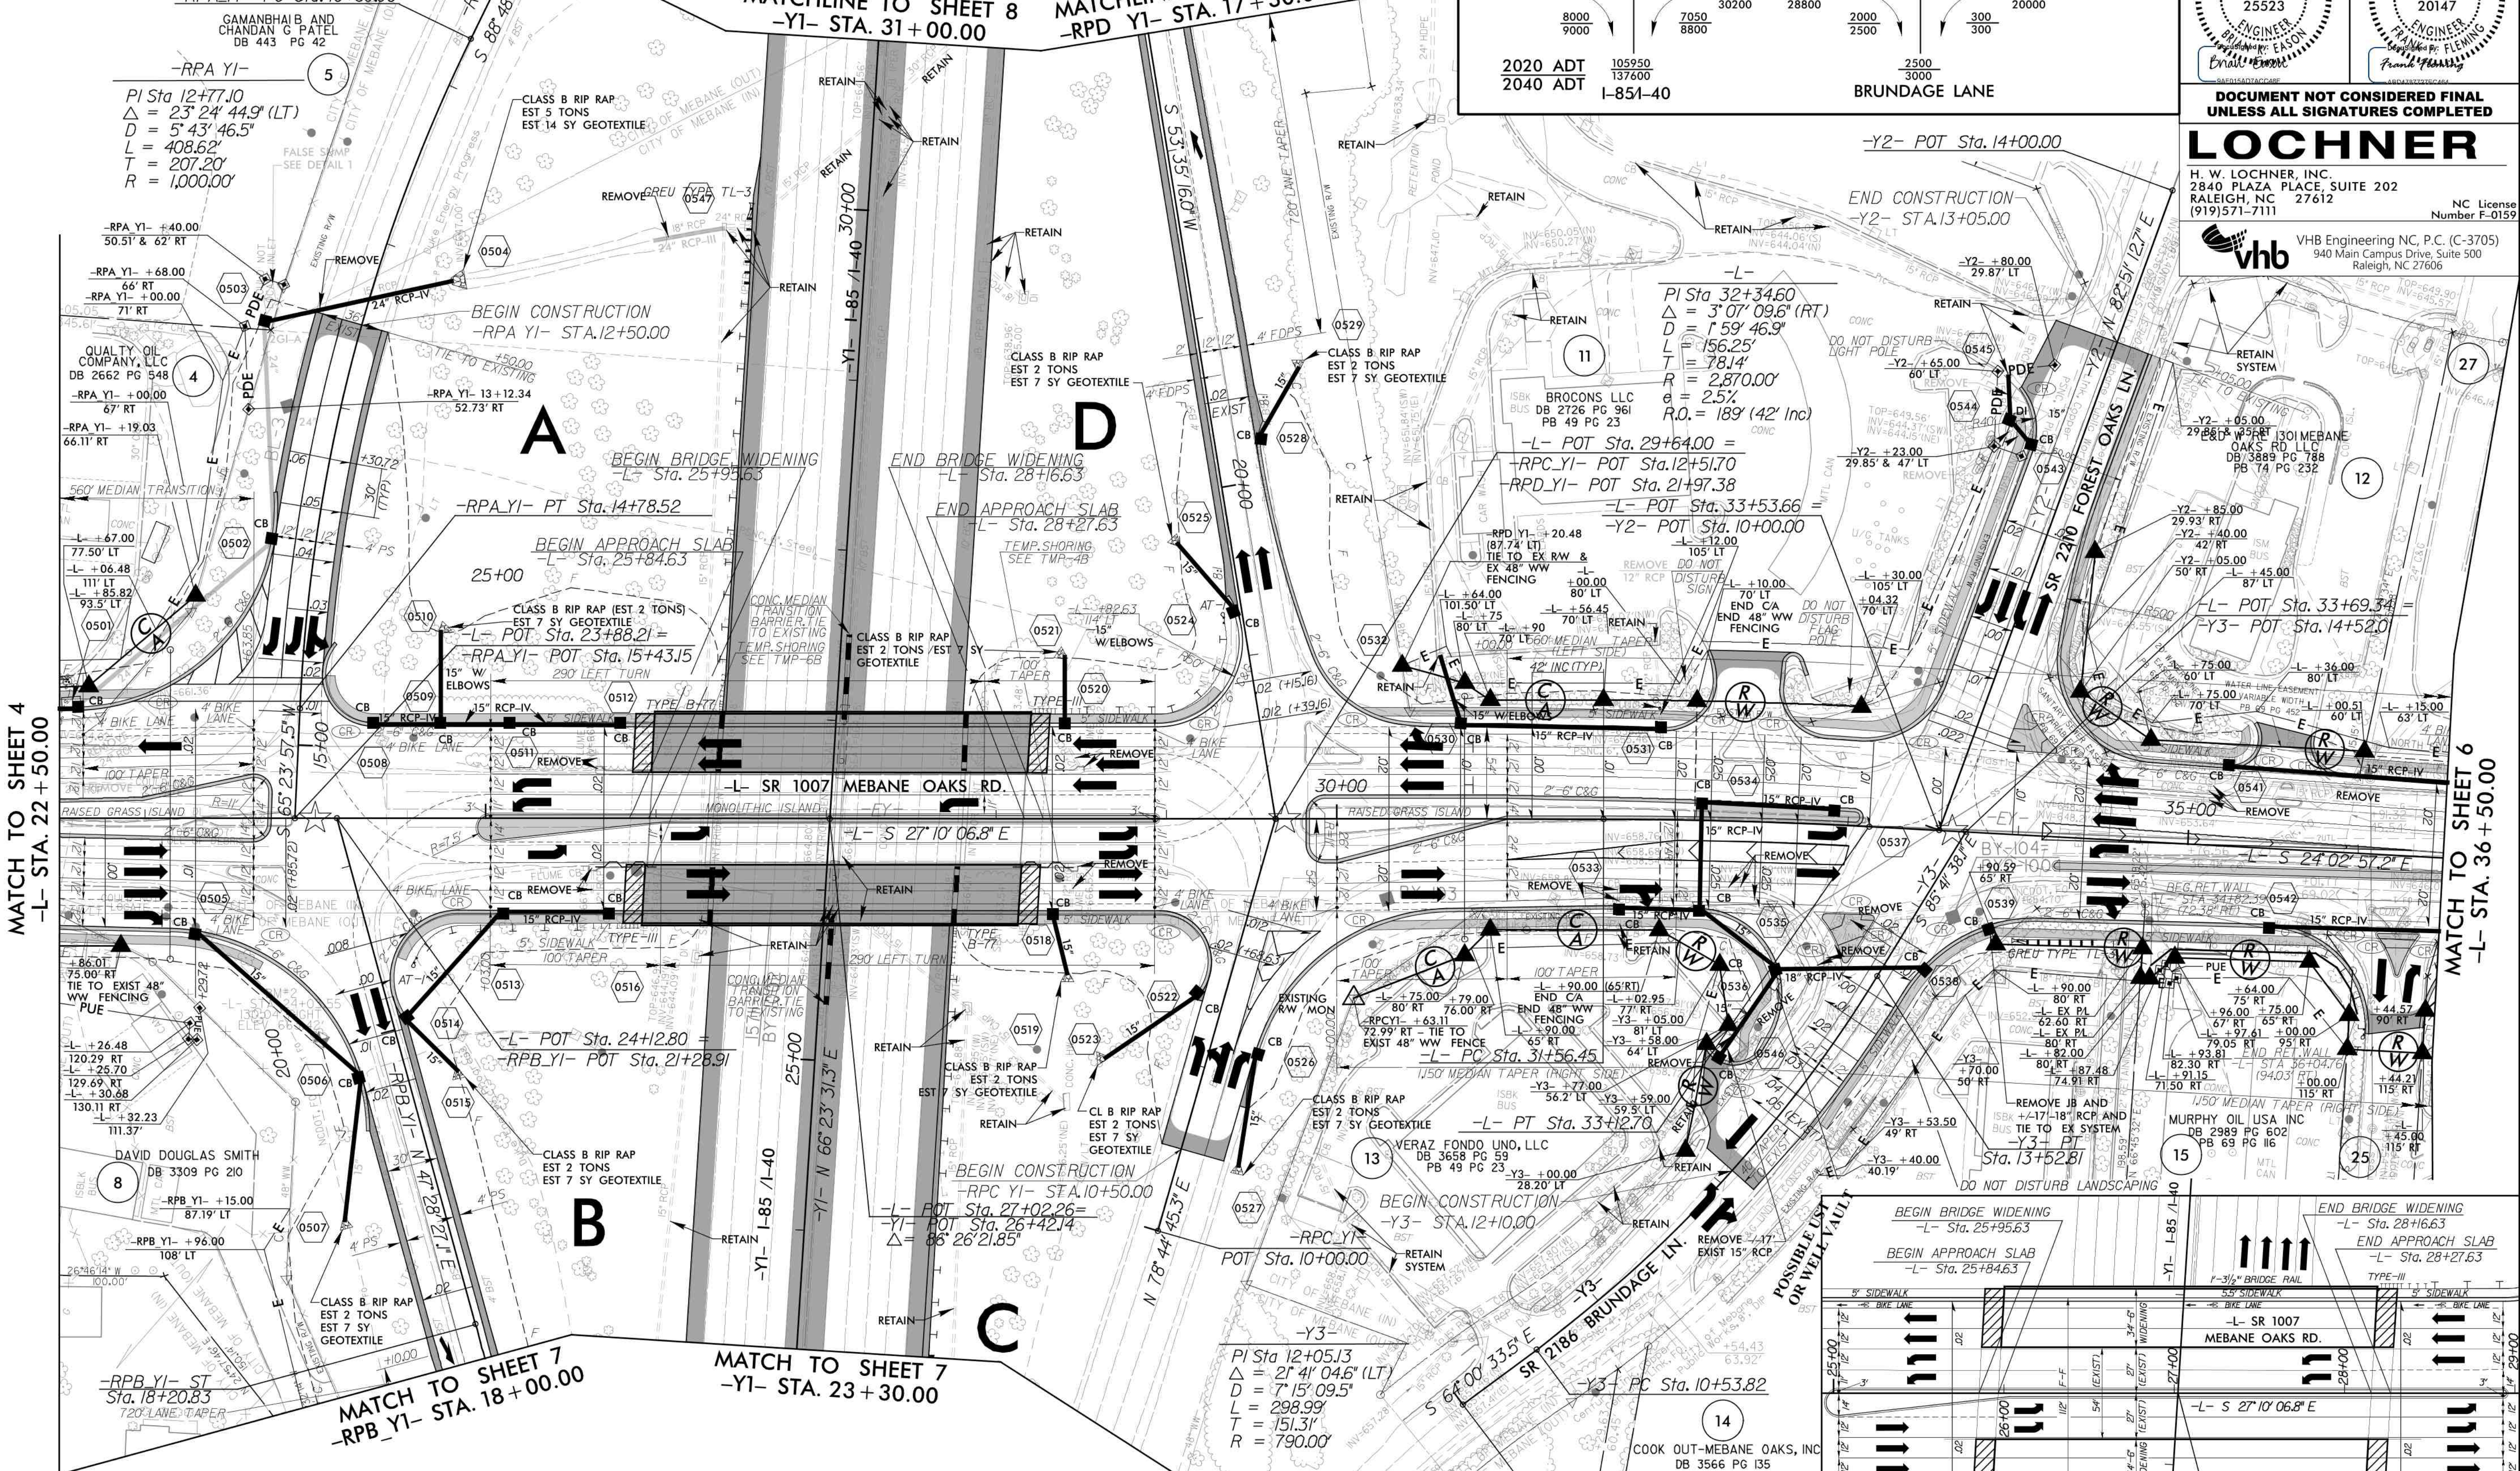


MATCH TO SHEET 4  
-L- STA. 22+50.00

MATCH TO SHEET 6  
-L- STA. 36+50.00

★ TRAFFIC SIGNAL  
FOR STRUCTURE PLANS, SEE SHEET S-1 THRU S-90  
FOR RETAINING WALL PLANS, SEE SHEET W-1 THRU W-3

SEE SHEETS 2B-2 THRU 2B-4 FOR INTERSECTION DETAILS  
SEE SHEET 9 FOR -L- PROFILE  
SEE SHEET 10 FOR -RPA YI- AND -RPC YI- PROFILES  
SEE SHEET 11 FOR -RPB YI- AND -RPD YI- PROFILES  
SEE SHEET 12 FOR -Y1-, -Y2-, AND -Y3- PROFILES

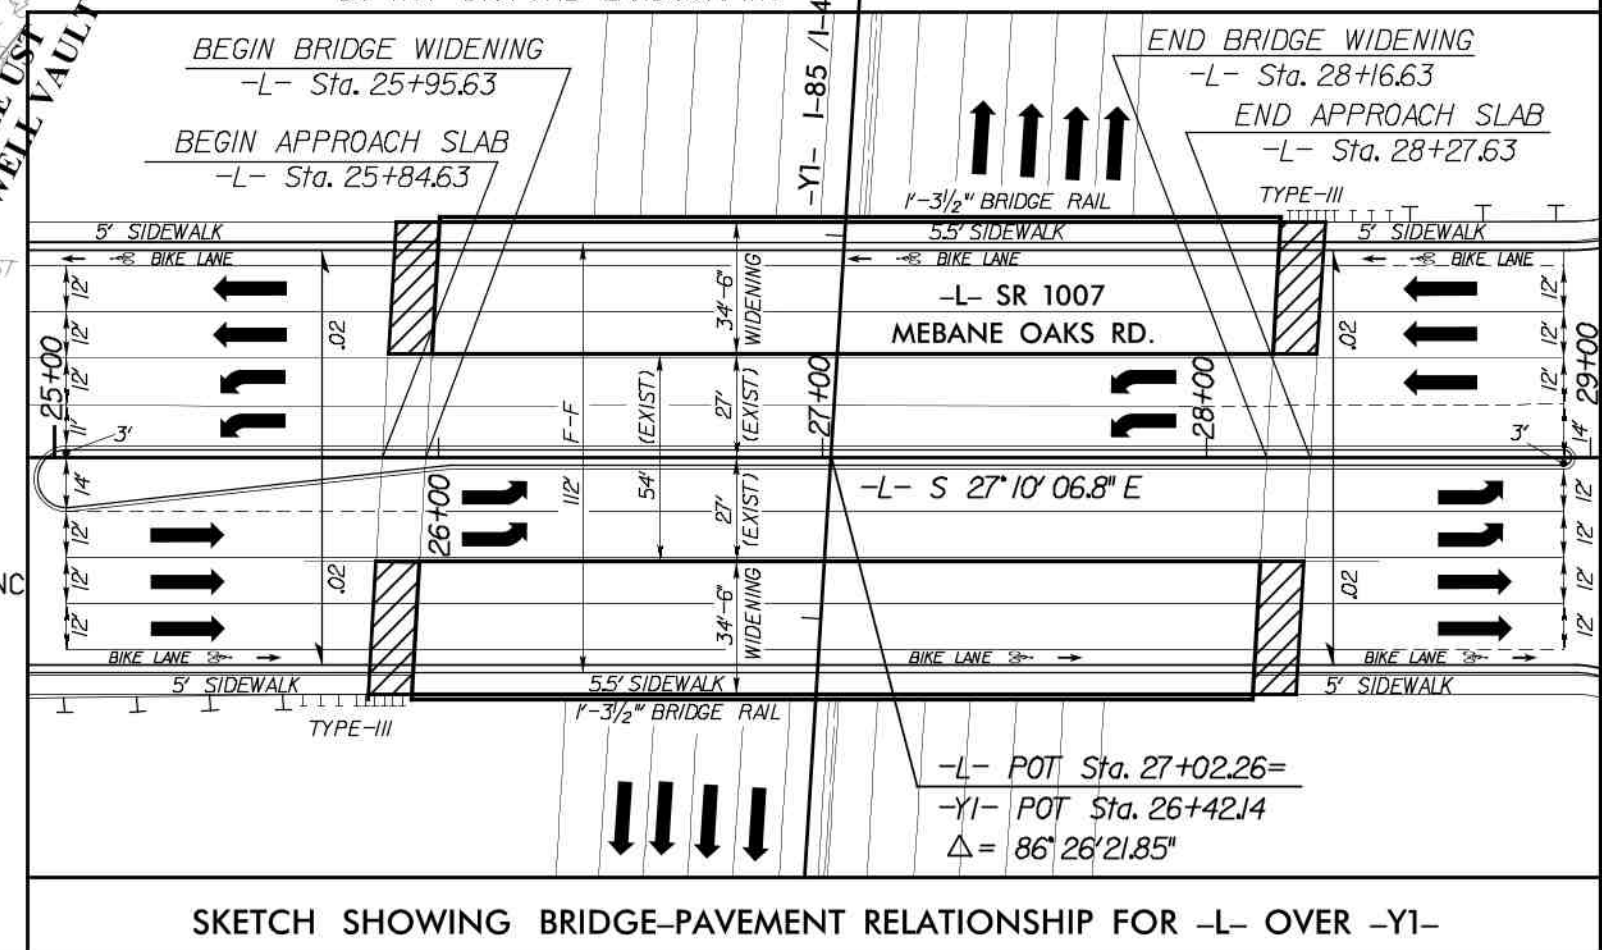

2/27/2011 PSH\_05.dgn