


5/28/20

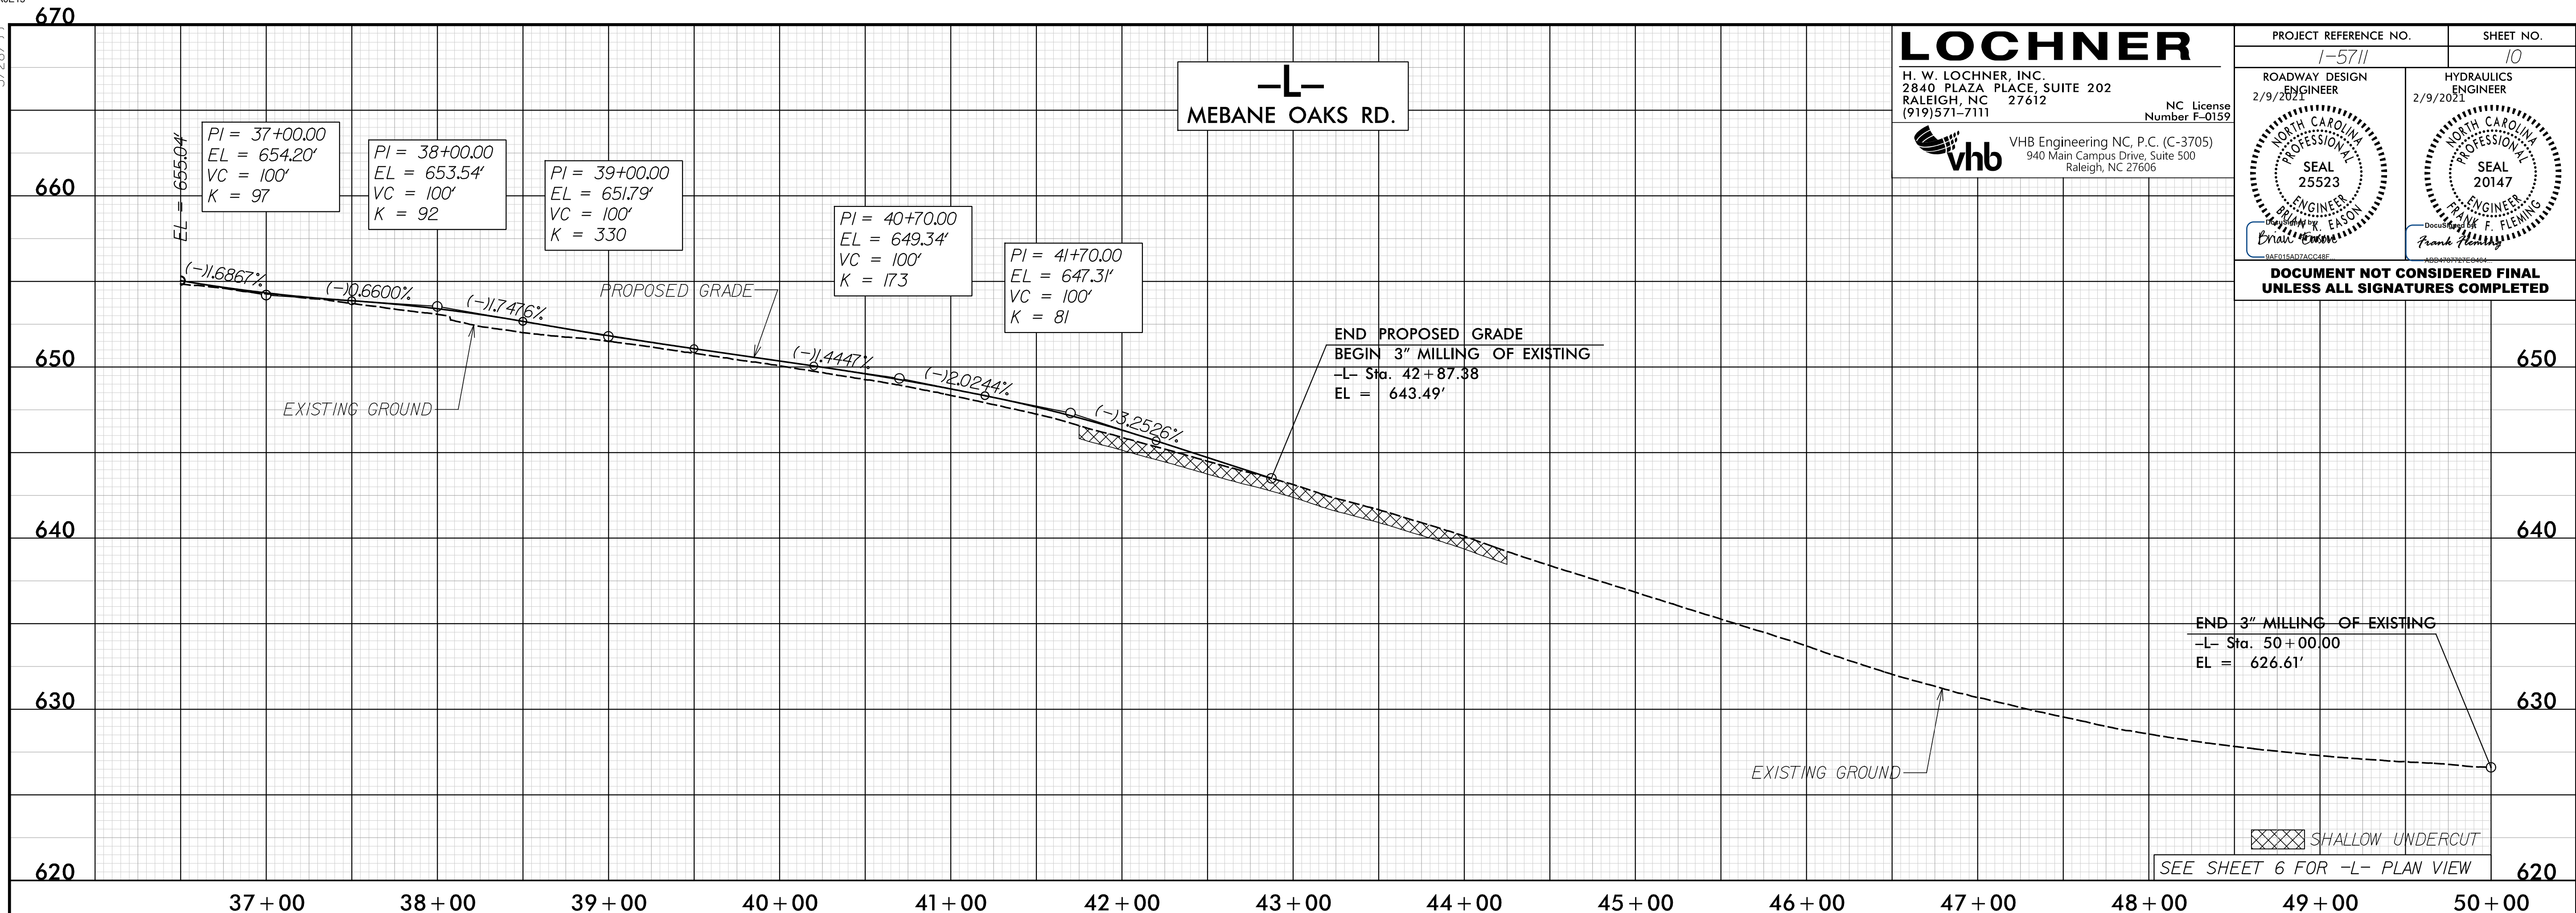


**LOCHNER**  
 H. W. LOCHNER, INC.  
 2840 PLAZA PLACE, SUITE 202  
 RALEIGH, NC 27612  
 (919)571-7111

NC License Number F-0159

**vhb**  
 VHB Engineering NC, P.C. (C-3705)  
 940 Main Campus Drive, Suite 500  
 Raleigh, NC 27606

PROJECT REFERENCE NO. 1-5711	SHEET NO. 10
ROADWAY DESIGN 2/9/2020 ENGINEER	HYDRAULICS 2/9/2020 ENGINEER

DOCUMENT NOT CONSIDERED FINAL UNLESS ALL SIGNATURES COMPLETED

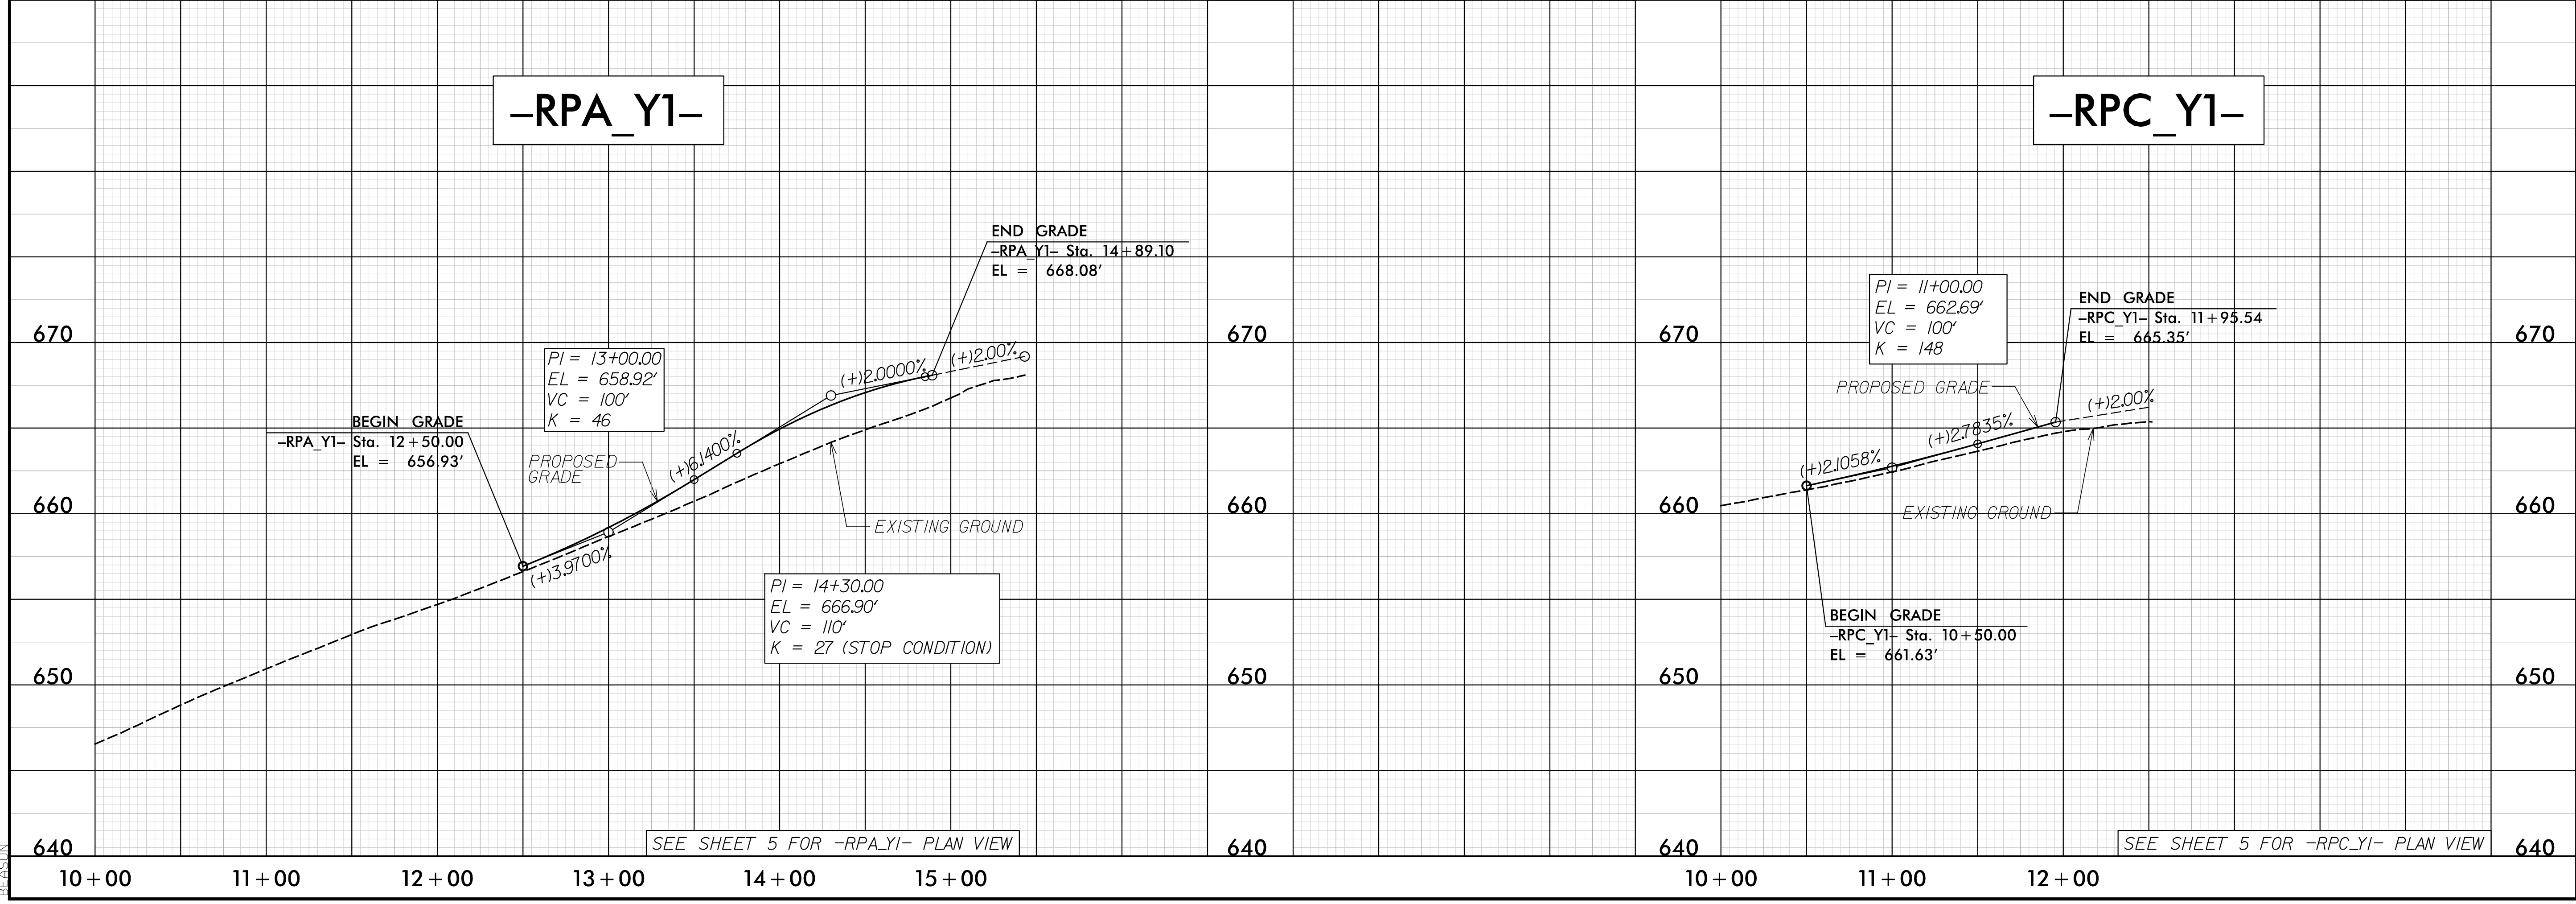

12/14/2020 - RPA\_Y1\_PFL\_10.dgn