

5/28/21



LOCHNER
 H. W. LOCHNER, INC.
 2840 PLAZA PLACE, SUITE 202
 RALEIGH, NC 27612
 (919) 571-7111

NC License
 Number F-0159

vhb
 VHB Engineering NC, P.C. (C-3705)
 940 Main Campus Drive, Suite 500
 Raleigh, NC 27606

PROJECT REFERENCE NO. 1-5711	SHEET NO. 11
ROADWAY DESIGN ENGINEER 2/9/2021	HYDRAULICS ENGINEER 2/9/2021

DOCUMENT NOT CONSIDERED FINAL
UNLESS ALL SIGNATURES COMPLETED

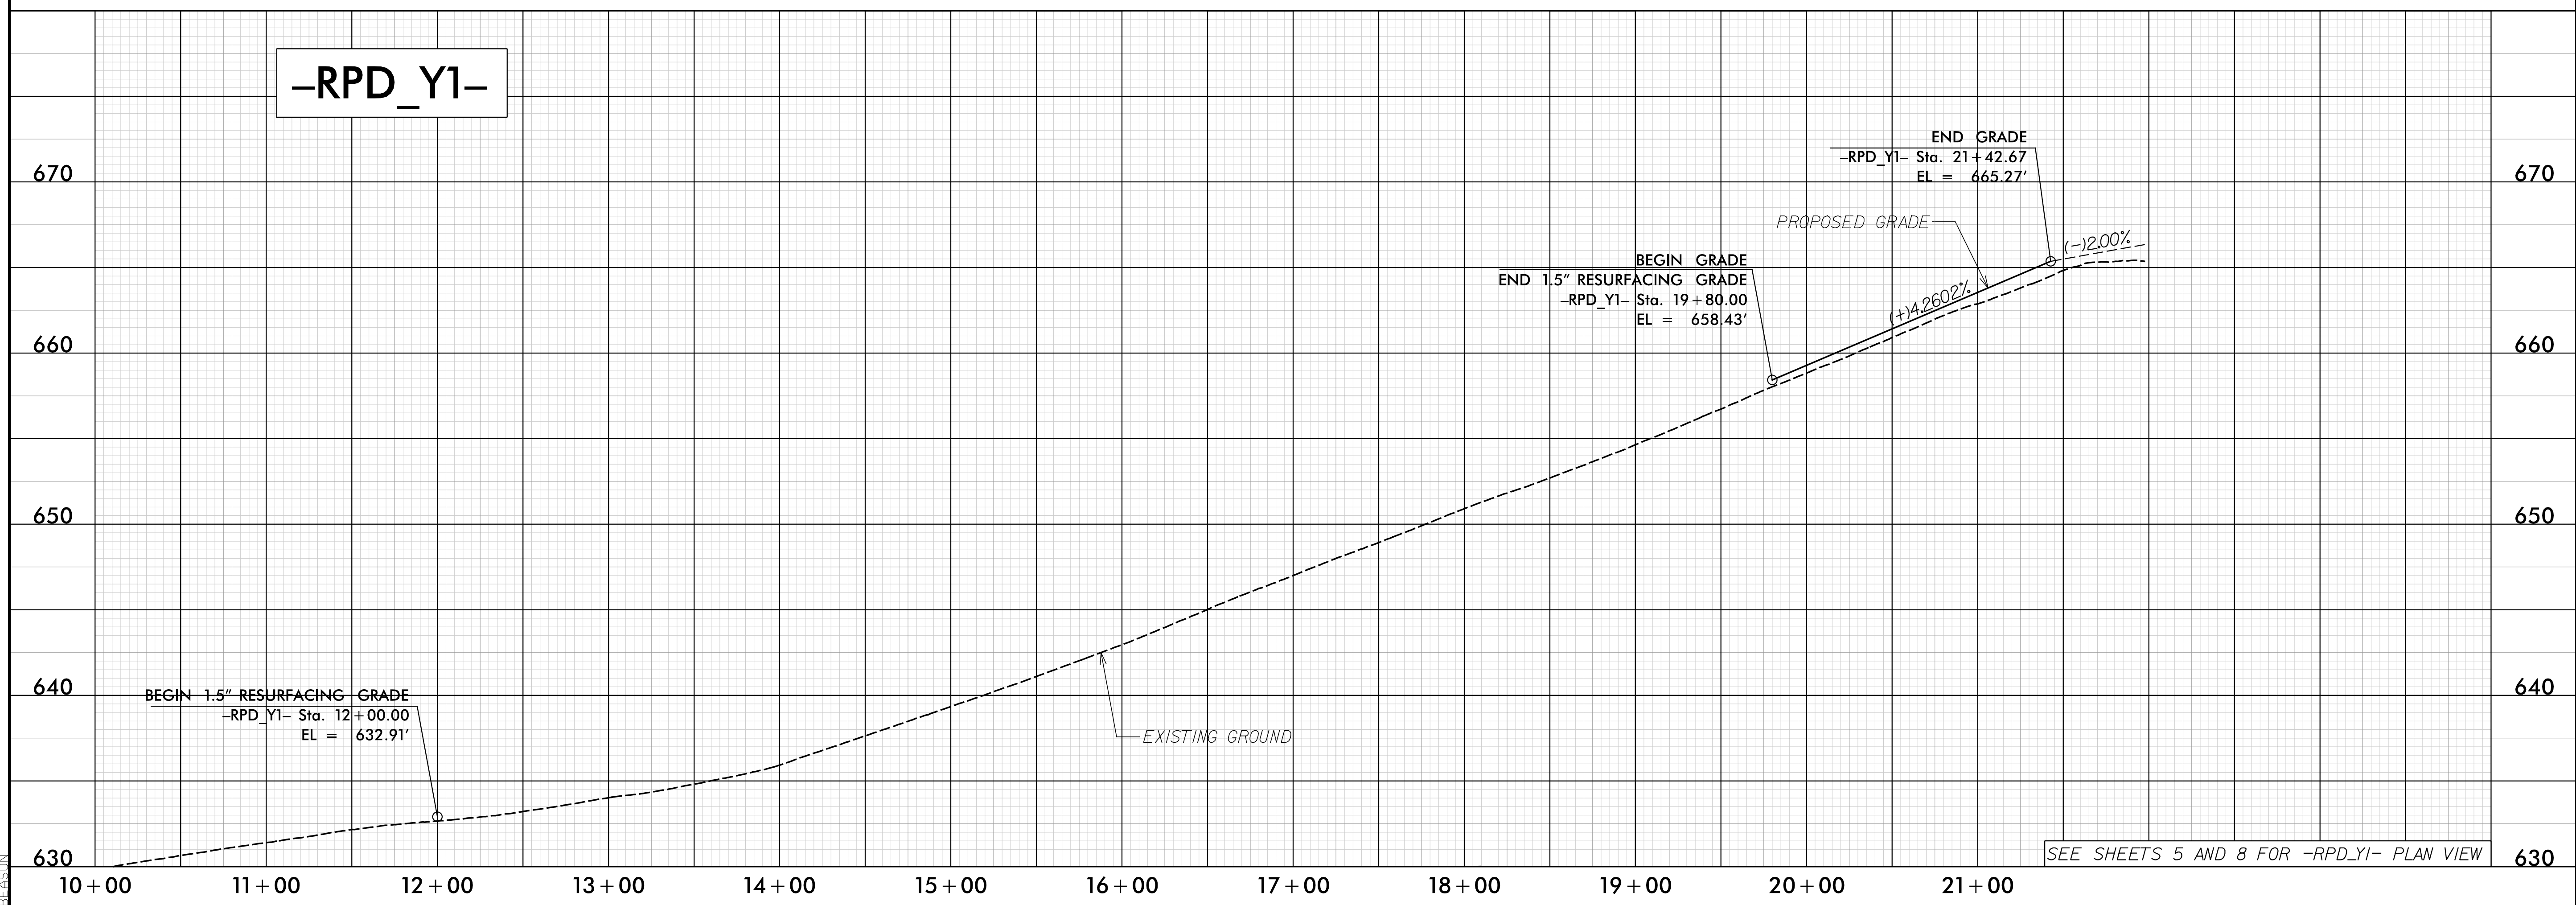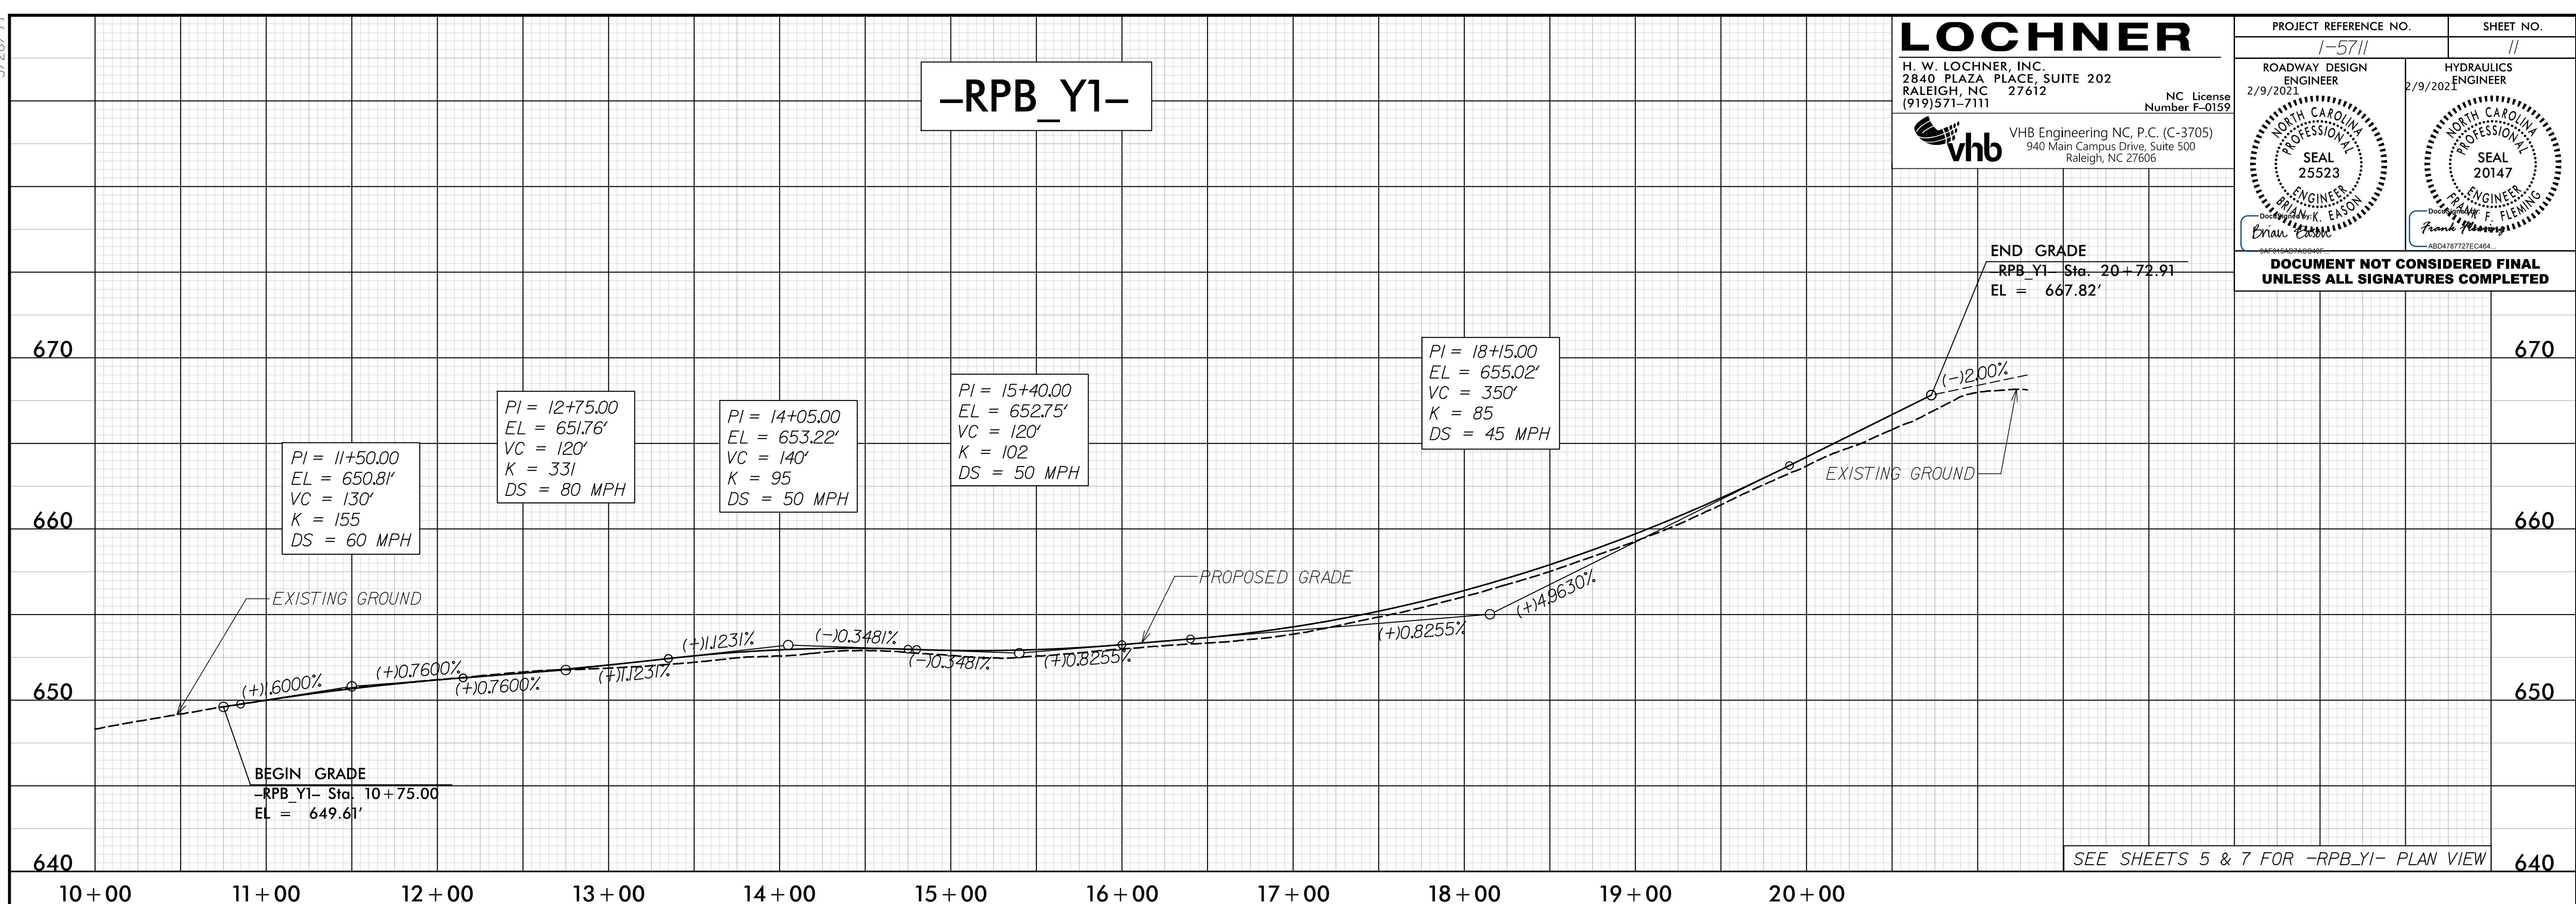

12/14/2020 10:40 AM PFL11.dgn
BEGAN