


PROJECT REFERENCE NO.	SHEET NO.
I-5711	RW02C-1
Location and Surveys	

I-5711 SURVEY CONTROL SHEET

W/ EXISTING CENTERLINE ALIGNMENTS PRIOR TO CONSTRUCTION

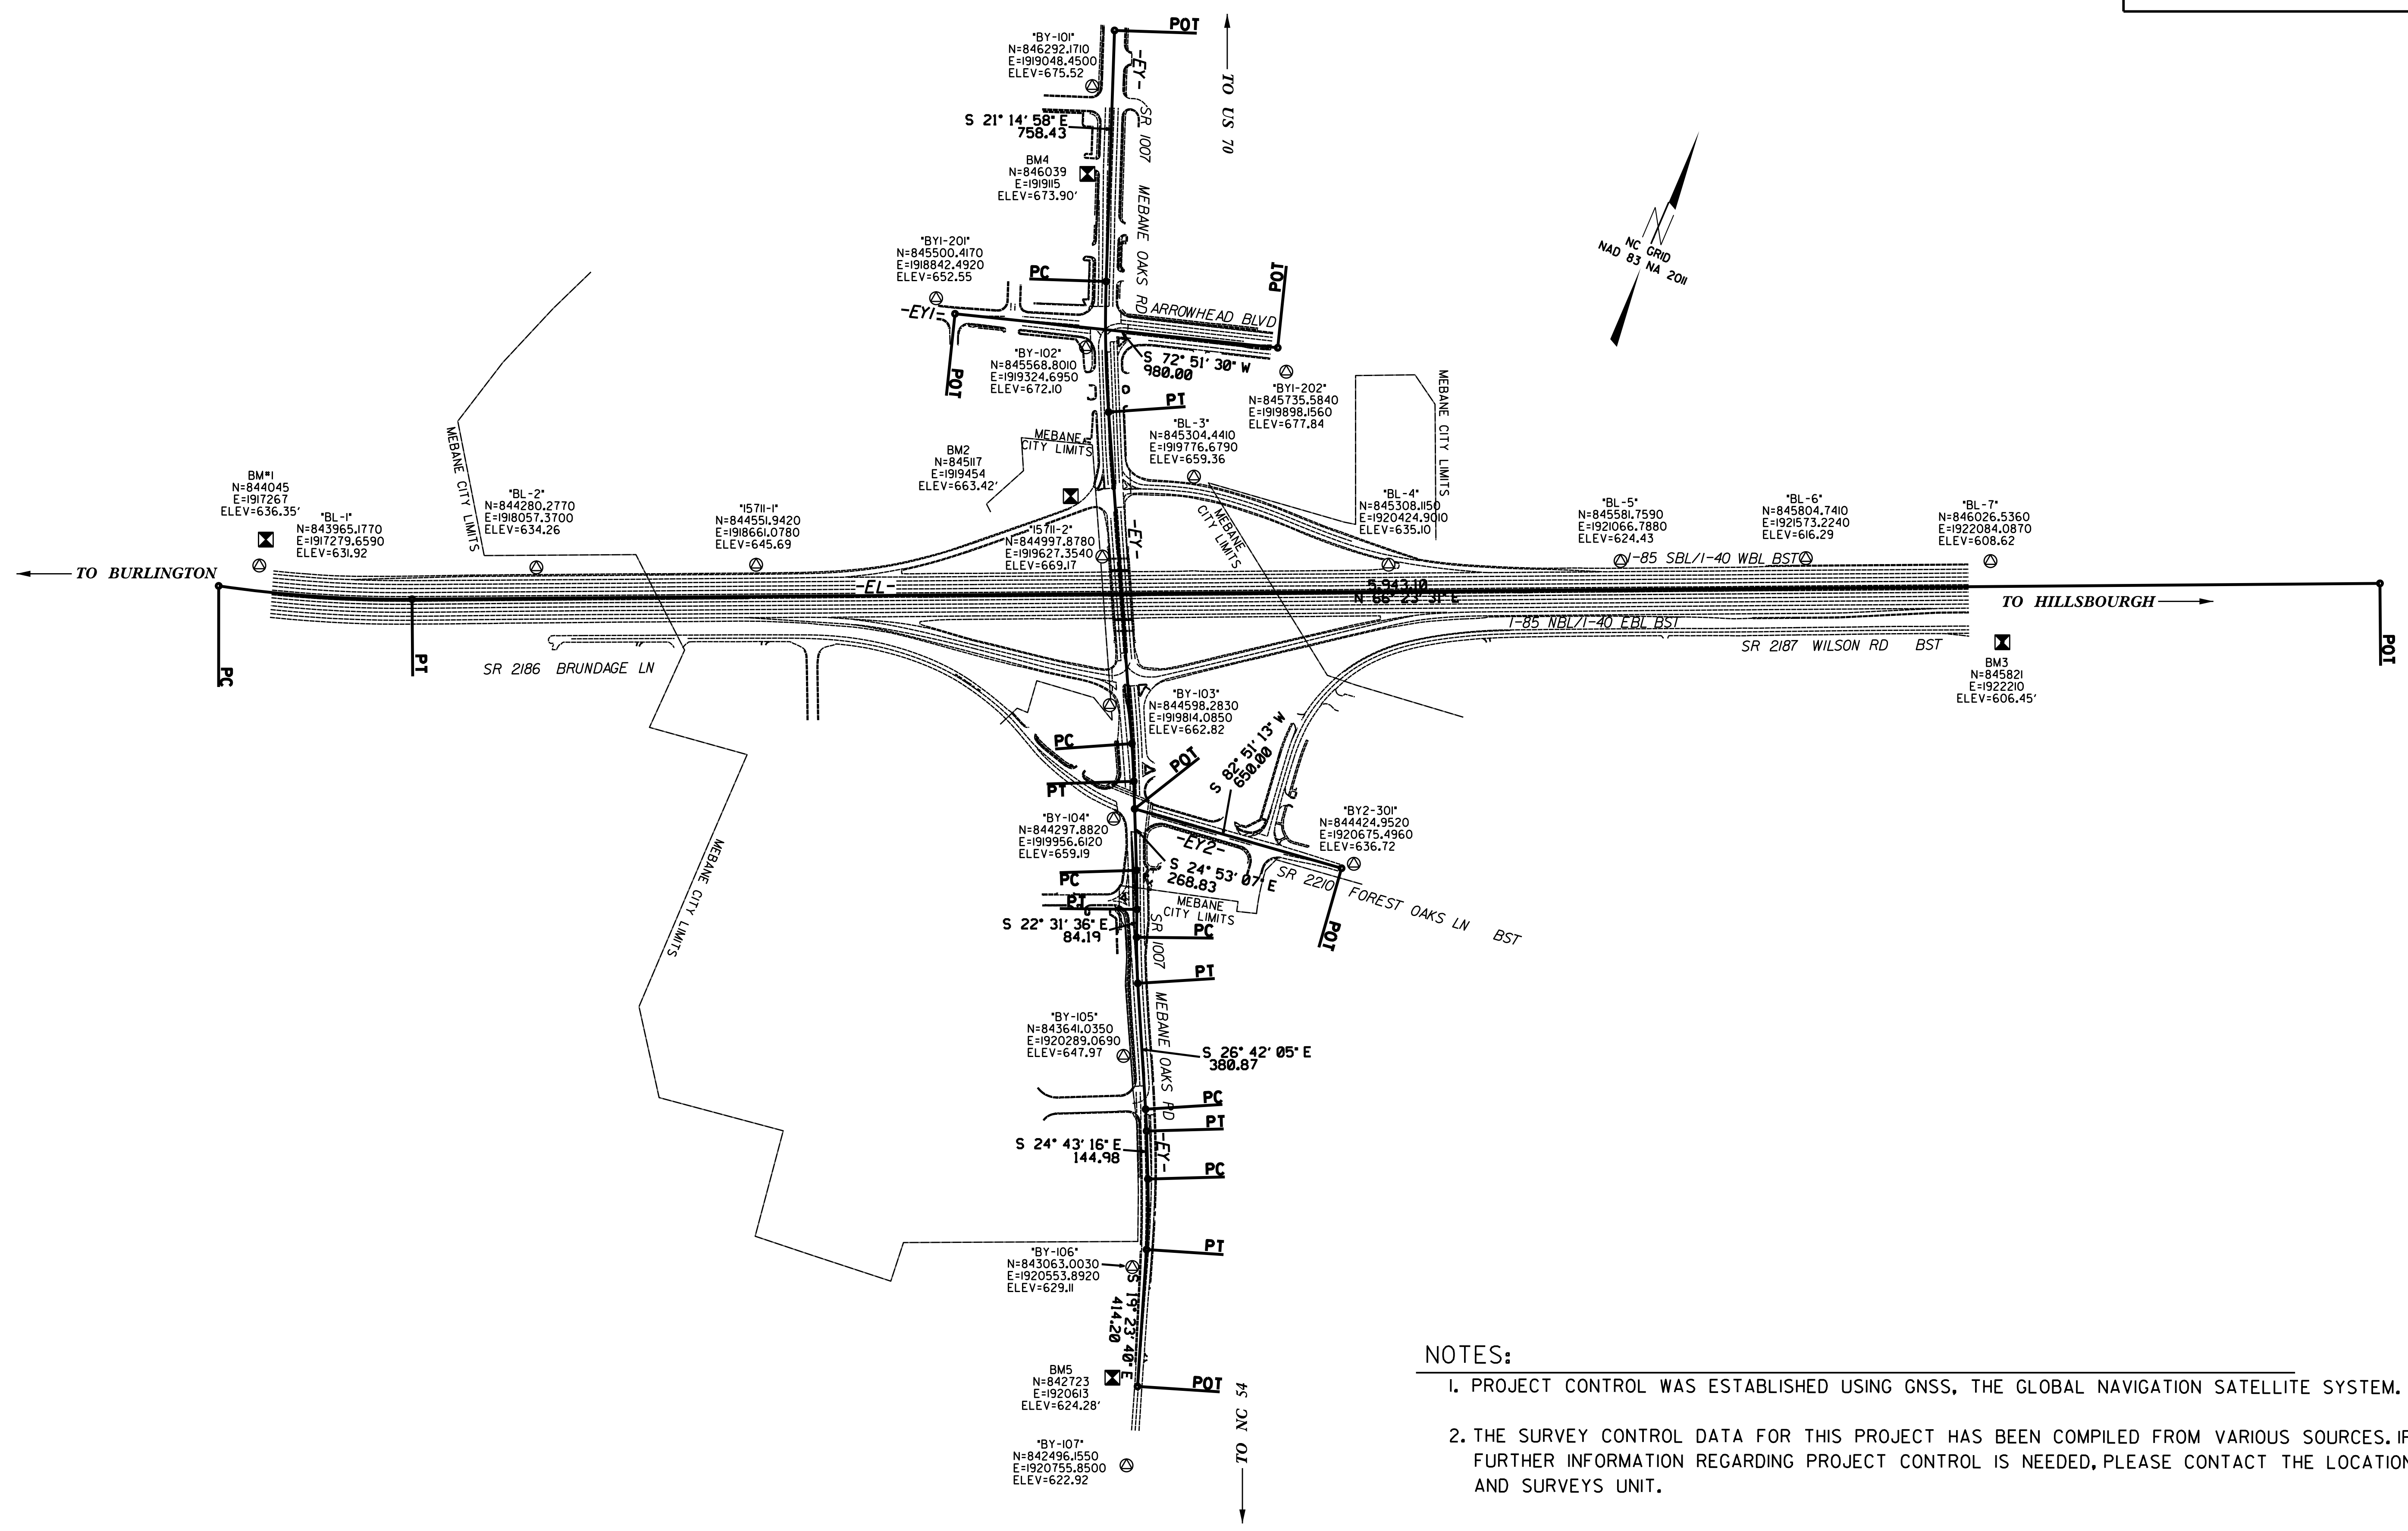

REVISIONS

07-NOV-2018 15:31
 S:\Units\Div\0580\interstate\5711\control\sheet\15711_1s_1c-1_190131.dgn
 cullester

- NOTES:**
1. PROJECT CONTROL WAS ESTABLISHED USING GNSS, THE GLOBAL NAVIGATION SATELLITE SYSTEM.
 2. THE SURVEY CONTROL DATA FOR THIS PROJECT HAS BEEN COMPILED FROM VARIOUS SOURCES. IF FURTHER INFORMATION REGARDING PROJECT CONTROL IS NEEDED, PLEASE CONTACT THE LOCATION AND SURVEYS UNIT.