


STATE OF NORTH CAROLINA  
DIVISION OF HIGHWAYS

**TRANSPORTATION MANAGEMENT PLAN**

**ALAMANCE COUNTY**

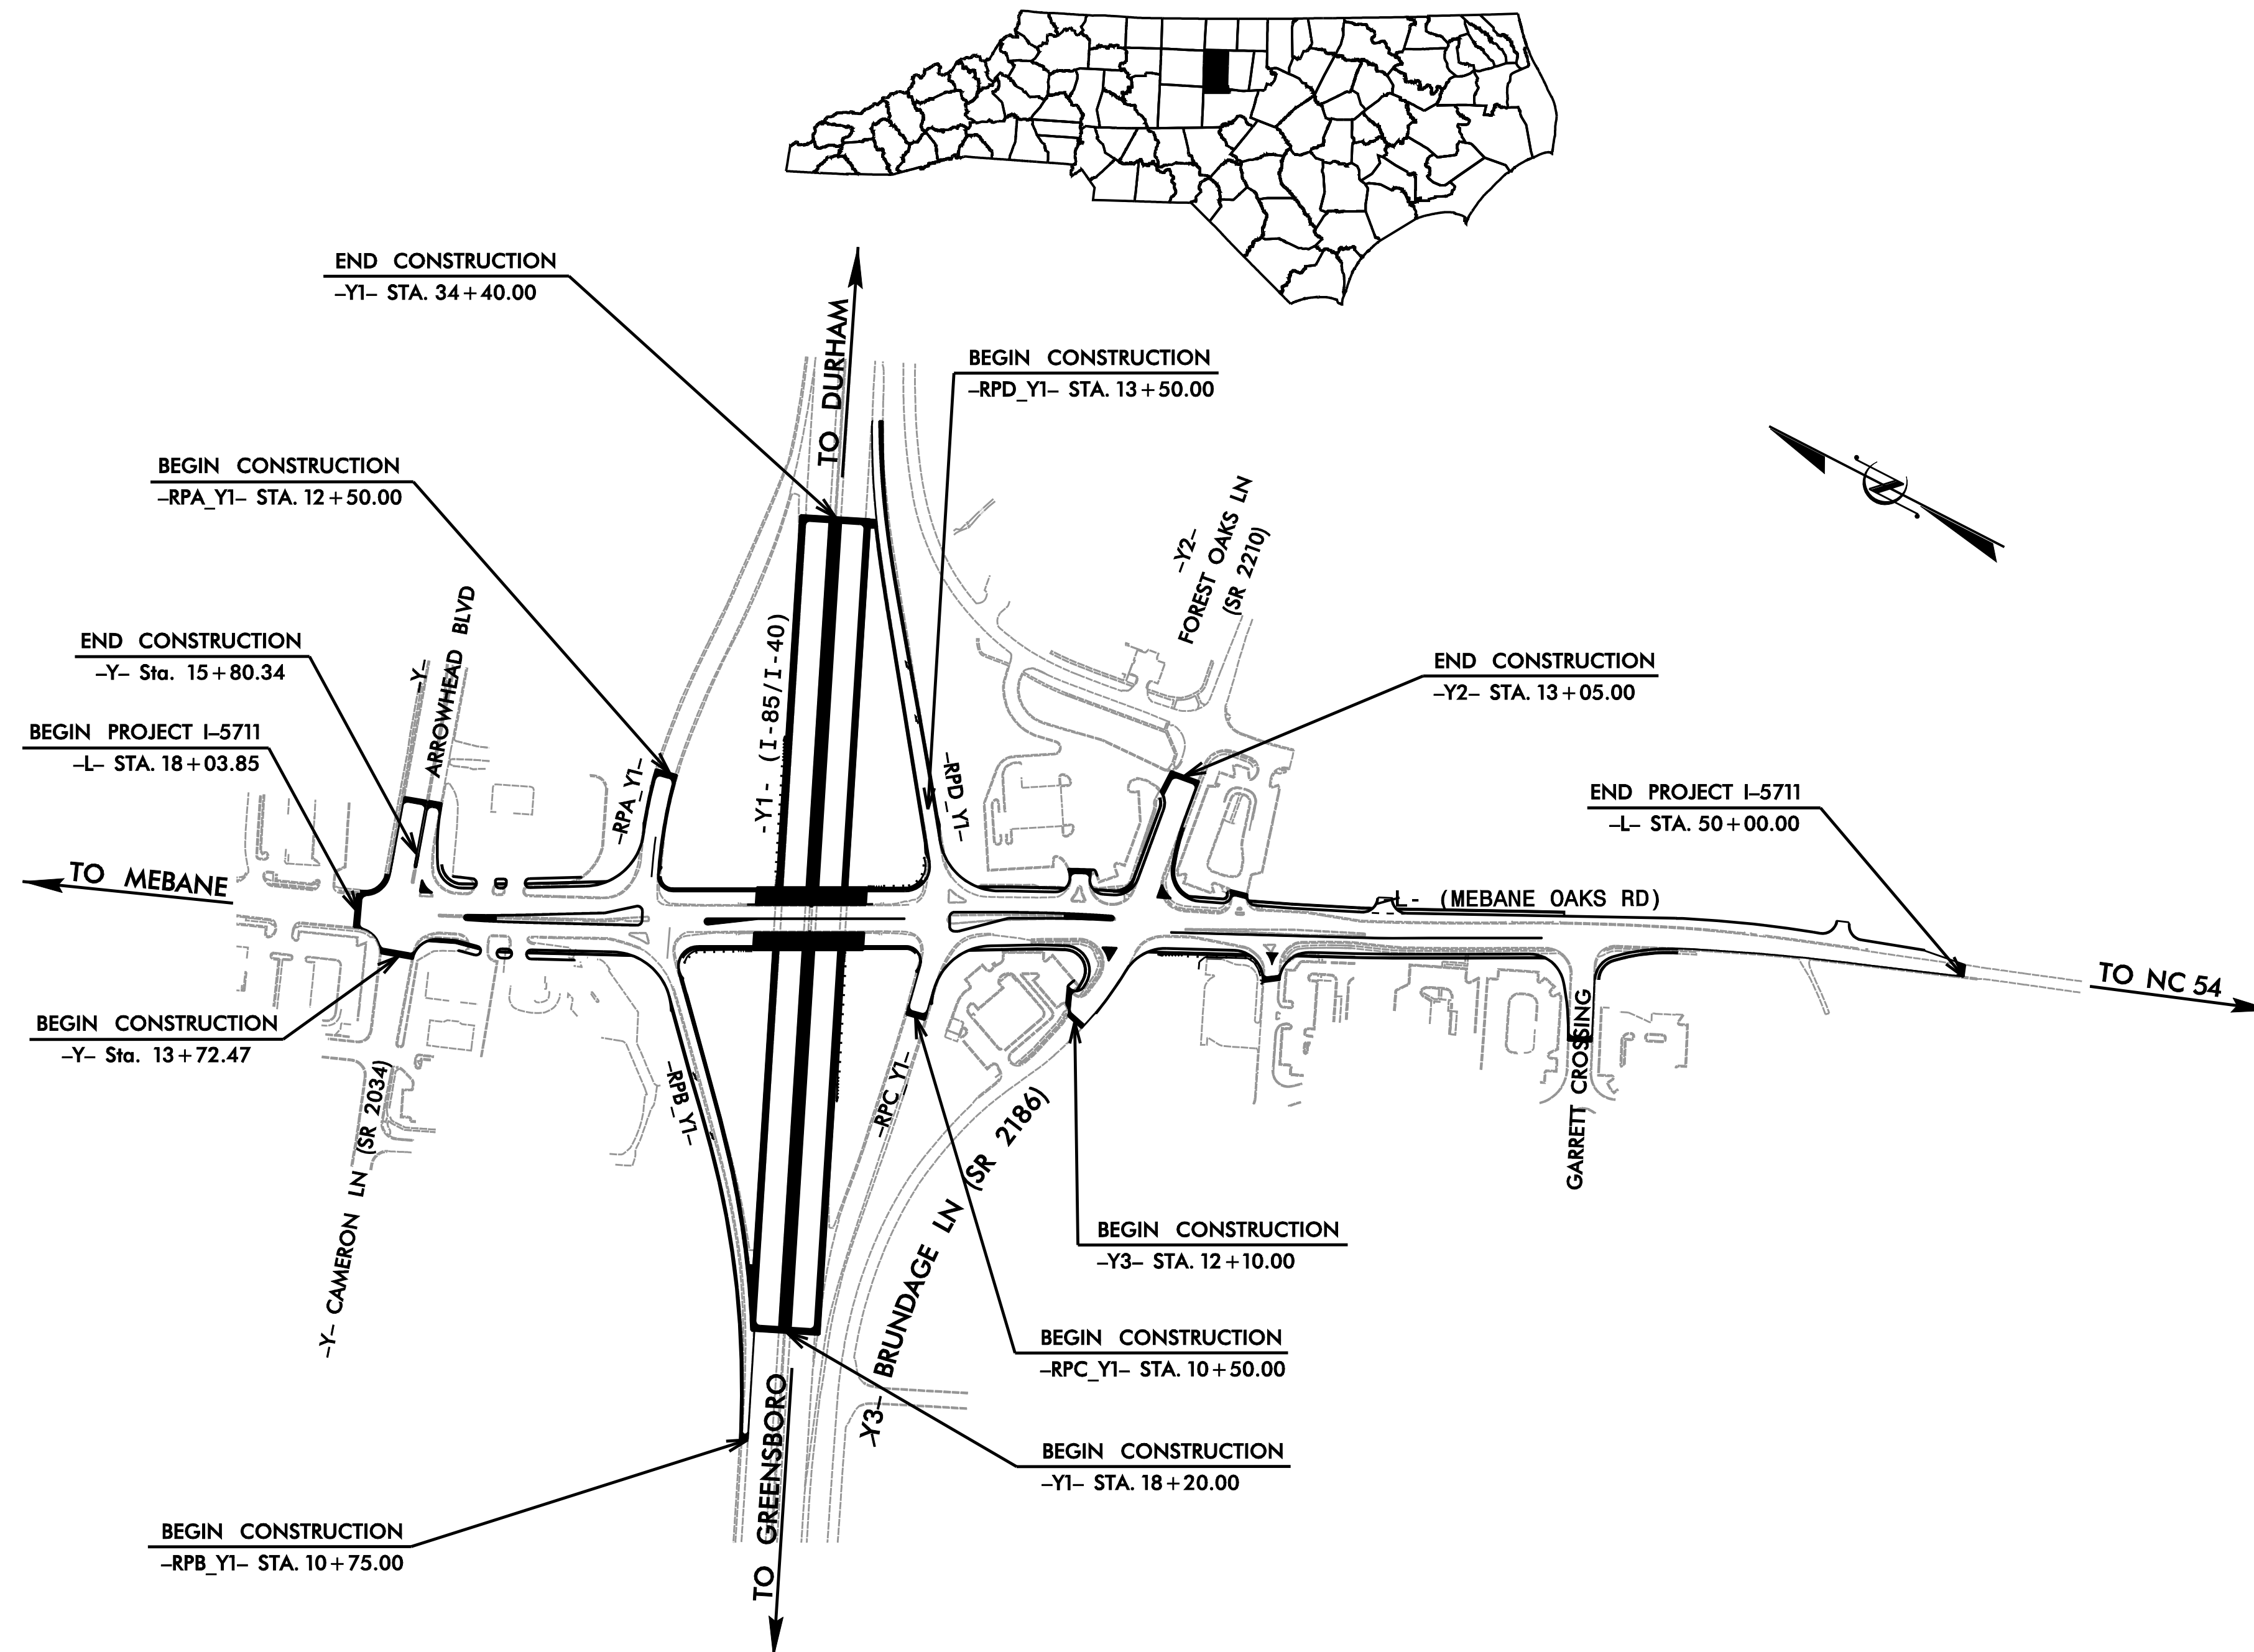


**INDEX OF SHEETS**

| SHEET NO.          | TITLE  |
|--------------------|--|
| TMP-1              | TITLE SHEET, VICINITY MAP AND INDEX OF SHEETS            |
| TMP-1A             | LIST OF APPLICABLE ROADWAY STANDARD DRAWINGS AND LEGEND  |
| TMP-1B AND TMP-1C  | TRANSPORTATION OPERATIONS PLAN                           |
| TMP-1D             | PCB TYPICAL  |
| TMP-2              | -Y1- OFFSITE DETOUR ROUTE                                |
| TMP-2A             | PORTABLE CONCRETE BARRIER AT TEMPORARY SHORING LOCATIONS |
| TMP-2B             | TEMPORARY SHORING DATA                                   |
| TMP-3 AND TMP-3A   | PROJECT PHASING  |
| TMP-4              | PHASE IA OVERVIEW  |
| TMP-4A THRU TMP-4D | PHASE IA DETAILS   |
| TMP-5              | PHASE IB OVERVIEW  |
| TMP-5A THRU TMP-5C | PHASE IB DETAILS   |
| TMP-5D             | PHASE IC DETAILS   |
| TMP-6              | PHASE II OVERVIEW  |
| TMP-6A THRU TMP-6B | PHASE II DETAILS   |
| TMP-6C THRU TMP-6D | PHASE IIA DETAILS  |
| TMP-7              | PHASE III OVERVIEW                                       |
| TMP-7A THRU TMP-7B | PHASE III DETAILS  |
| TMP-7C THRU TMP-7D | PHASE III DETAILS, STEPS 5-7                             |
| TMP-8 AND TMP-8A   | TEMPORARY TRAFFIC CONTROL CROSS SECTIONS                 |

SHEET NO.  
TMP-1

**I-5711**

**TIP PROJECT:**

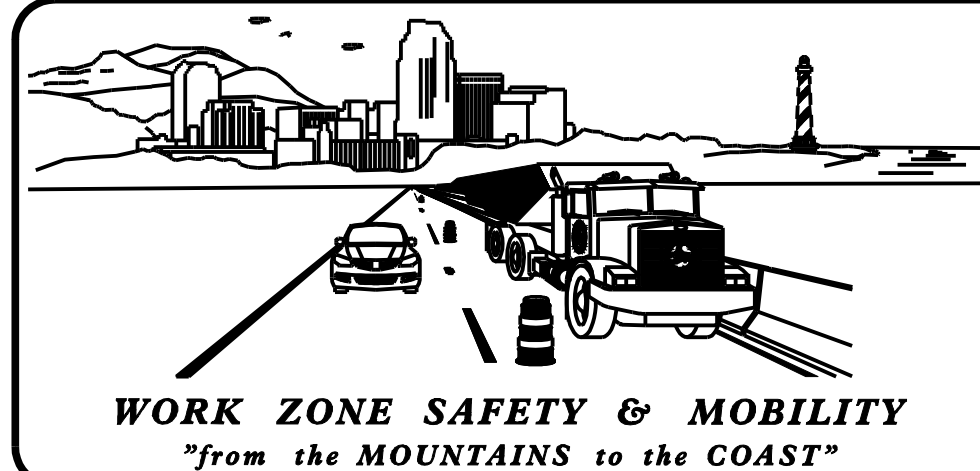

**PLANS PREPARED BY:**  
TIM AREY, P.E.

**NCDOT CONTACTS:**  
KENNETH C. THORNEWELL P.E.  
PROJECT ENGINEER  
MIKE STEELMAN  
PROJECT DESIGN ENGINEER

DOCUMENT NOT CONSIDERED FINAL  
UNLESS ALL SIGNATURES COMPLETED

Prepared In the Office of:  
**PROGRESSIVE DESIGN GROUP, INC.**  
ENGINEERS • CONSULTANTS

APPROVED: *Tim Arey*  
DATE: 02/09/21  
SEAL