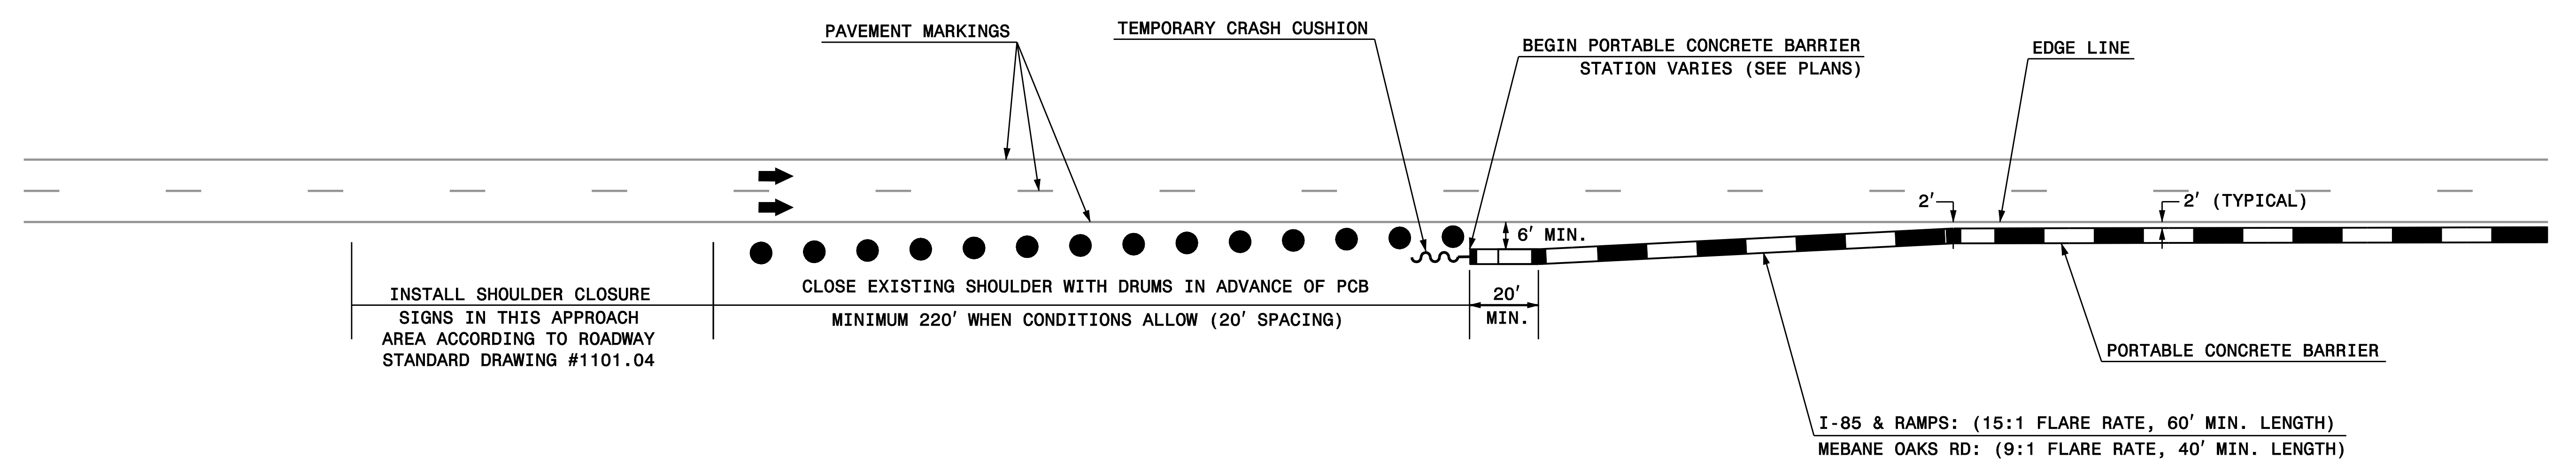

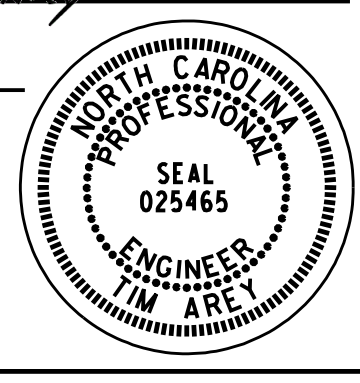
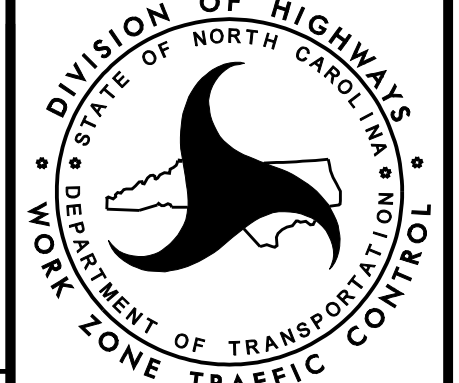


**LEADING EDGE LAYOUT FOR PORTABLE CONCRETE BARRIER**



PLAN PREPARED IN THE OFFICE OF:  <b>PROGRESSIVE</b> DESIGN GROUP, INC.  ENGINEERS • CONSULTANTS	APPROVED: <i>Tim Arey</i> DATE: 02/09/21	 SEAL		TRANSPORTATION MANAGEMENT PLAN PCB TYPICAL
	DOCUMENT NOT CONSIDERED FINAL UNLESS ALL SIGNATURES COMPLETED			