

MATCHLINE SEE SHEET TMP-5B  
-L- STA. 22+50

LEGEND	
	WORK AREA
	ON-GOING CONSTRUCTION
	WORK AREA WITH A DELAY OF ENTRY (SEE SPECIAL PROVISIONS)

PLAN PREPARED IN THE OFFICE OF:

**PROGRESSIVE DESIGN GROUP, INC.**


ENGINEERS • CONSULTANTS

APPROVED: *Tim Arey*

DATE: 02/09/21

SEAL

DOCUMENT NOT CONSIDERED FINAL  
UNLESS ALL SIGNATURES COMPLETED

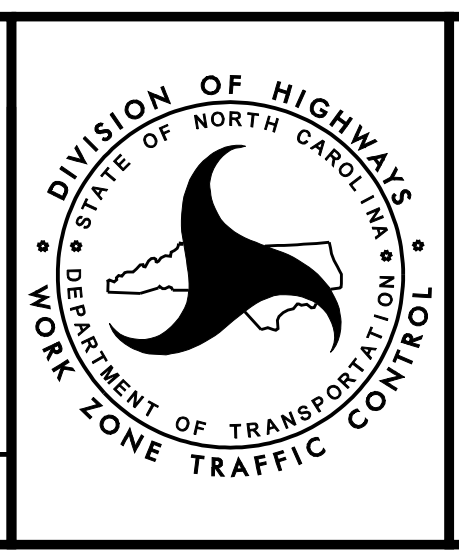

DIVISION OF HIGHWAYS  
STATE OF NORTH CAROLINA  
DEPARTMENT OF TRANSPORTATION  
WORK ZONE TRAFFIC CONTROL

**TRANSPORTATION MANAGEMENT PLAN  
PHASE IB DETAILS**