
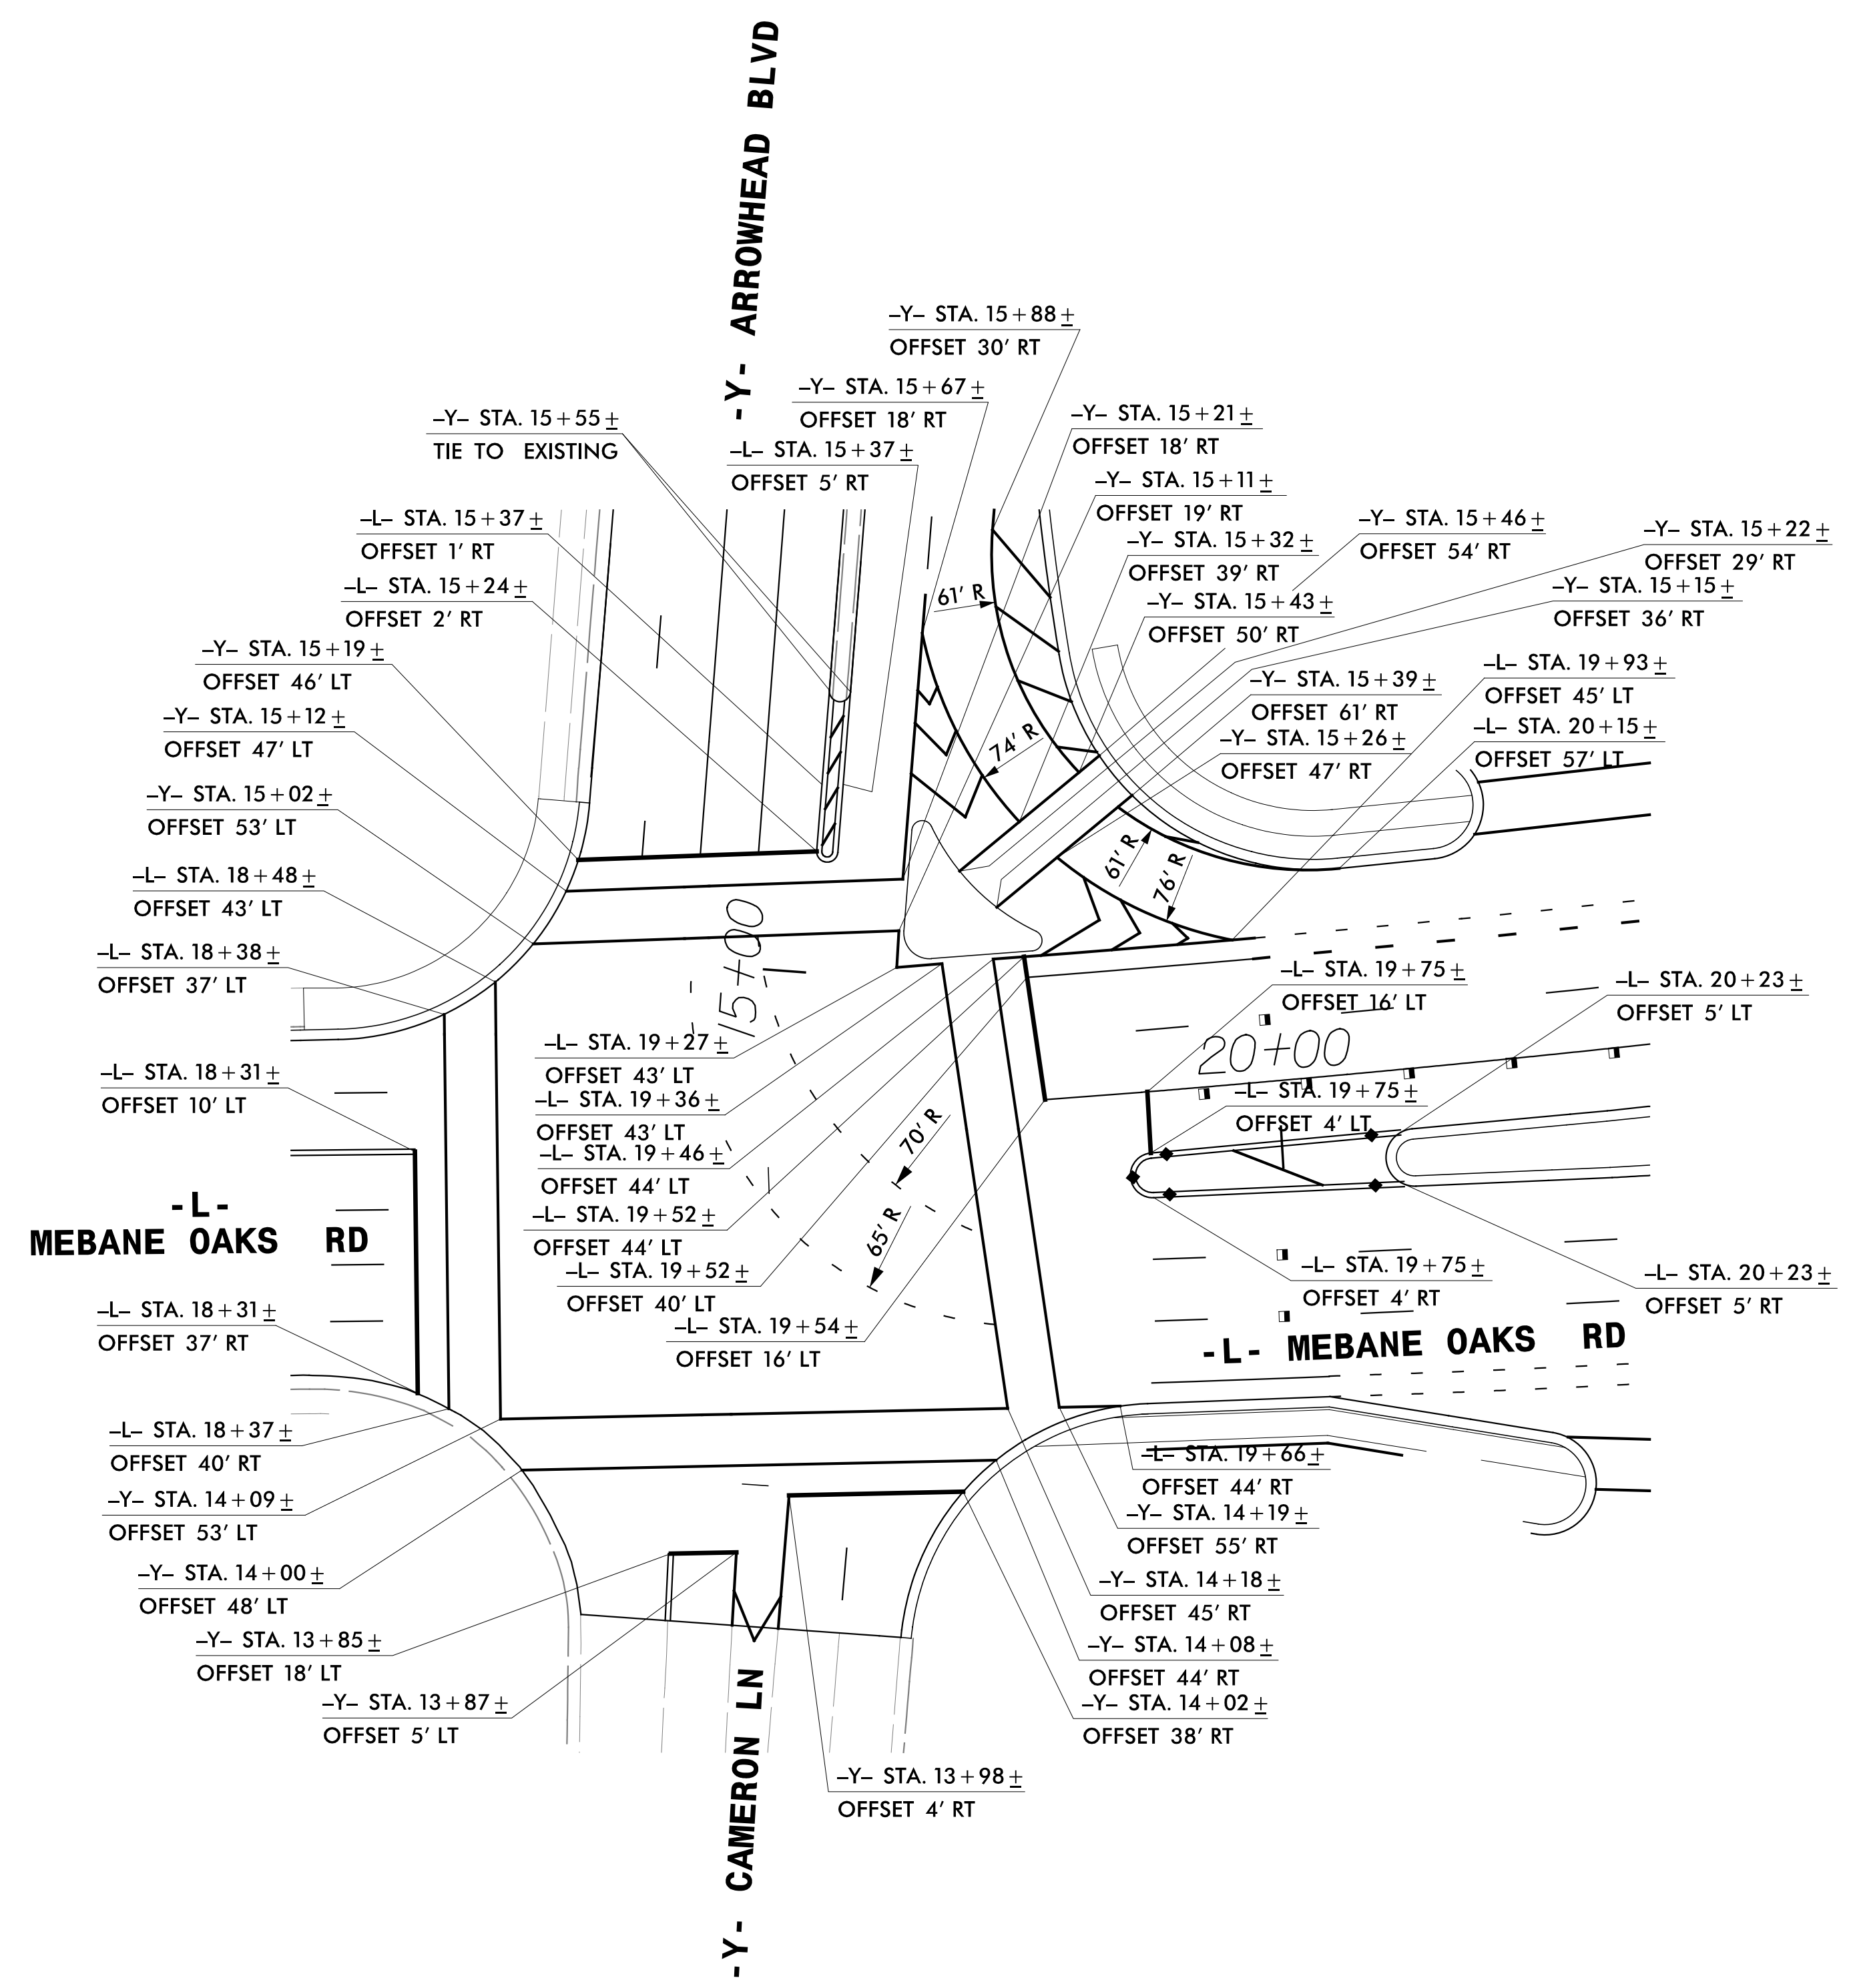
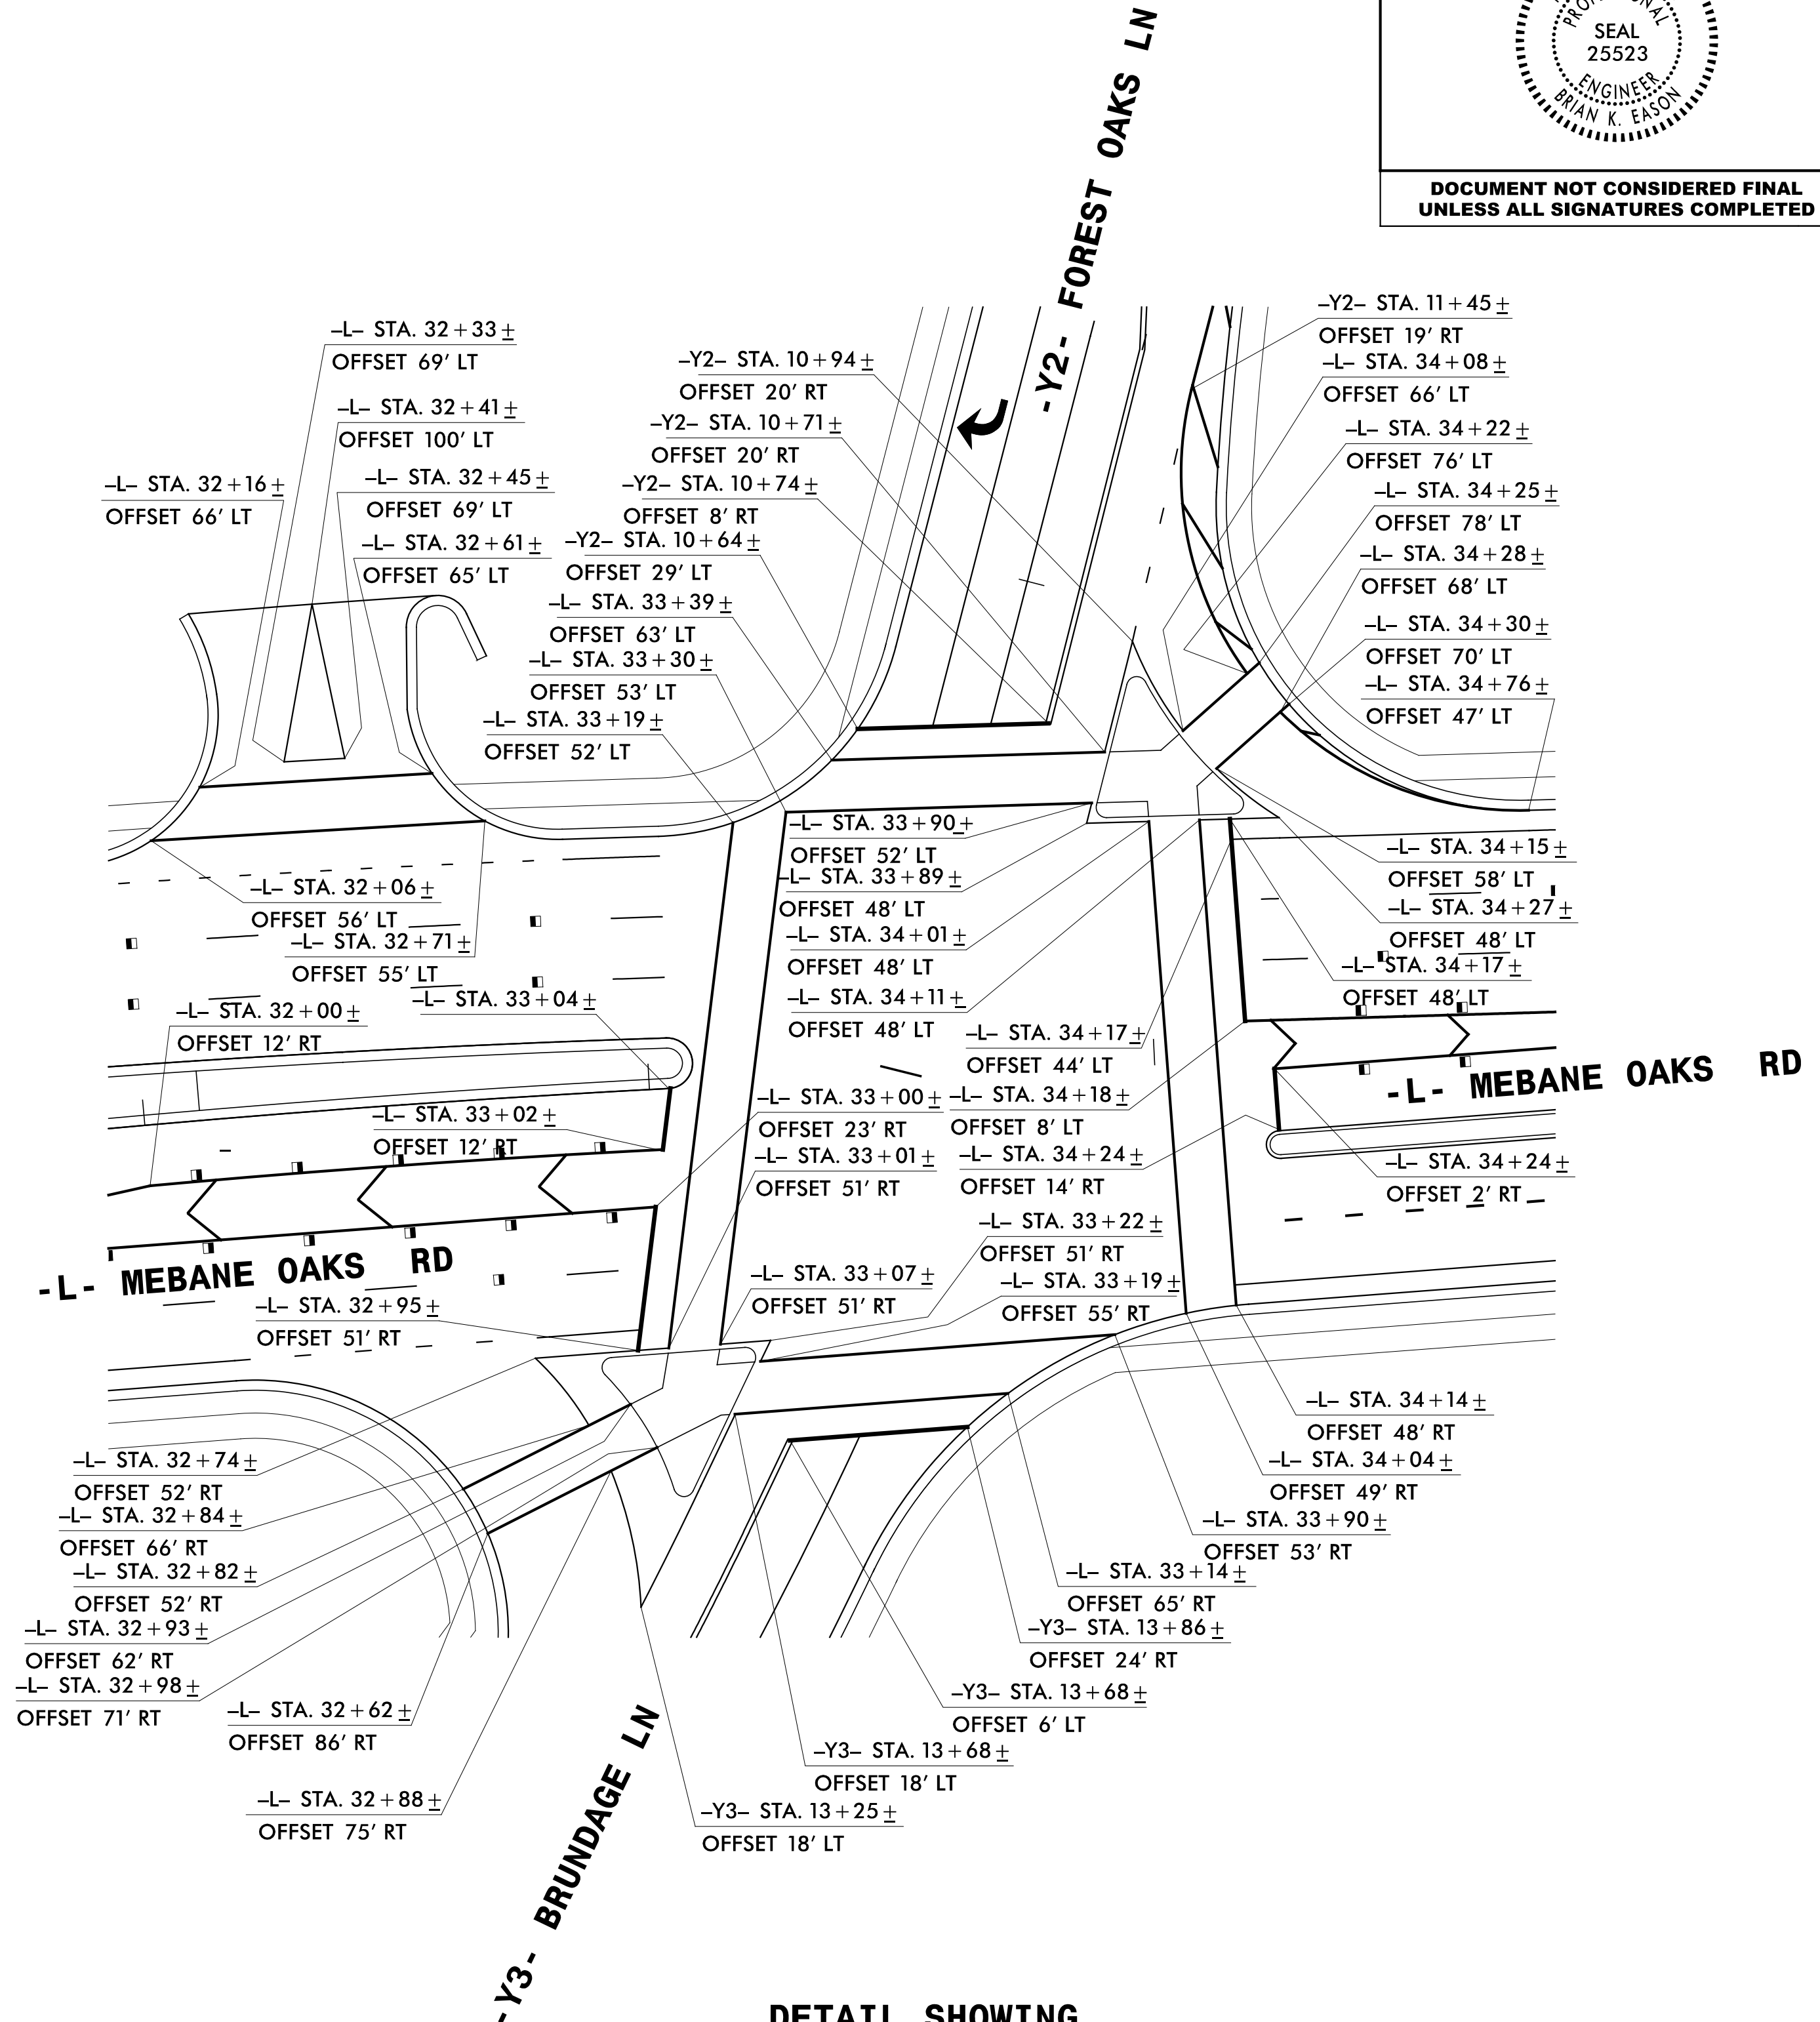


TIP NO. I-5711	SHEET NO. PMP-2A
APPROVED: DATE:	DocuSigned by: Brian K. Eason SAF015AD7ACCAF6 2/9/2021
SEAL 	
DOCUMENT NOT CONSIDERED FINAL UNLESS ALL SIGNATURES COMPLETED	



DETAIL SHOWING
CROSSWALK, STOP BAR AND PAINTED ISLAND LAYOUT FOR
INTERSECTION OF -L- (MEBANE OAKS RD) AT
-Y- (ARROWHEAD BLVD/CAMERON LN)



DETAIL SHOWING
CROSSWALK, STOP BAR AND PAINTED ISLAND LAYOUT FOR
INTERSECTION OF -L- (MEBANE OAKS RD) AT
-Y2- (FOREST OAKS LN) & (-Y3- (BRUNDAGE LN)

INTERSECTION LAYOUT DETAIL

12/15/2020
P:\5711\I-5711_PMP_02A.dgn
BRNIGHT