



TIP NO. I-5711	SHEET NO. PMP-3
APPROVED: <i>Brian K. Eason</i> 2/9/2021	
DATE: 2/9/2021	
SEAL NORTH CAROLINA PROFESSIONAL ENGINEER SEAL 25523 BRIAN K. EASON	
DOCUMENT NOT CONSIDERED FINAL UNLESS ALL SIGNATURES COMPLETED	
<b>LOCHNER</b> H. W. LOCHNER, INC. 2840 PLAZA PLACE, SUITE 202 RALEIGH, NC 27612 (919)571-7111	
NC License Number F-0159	

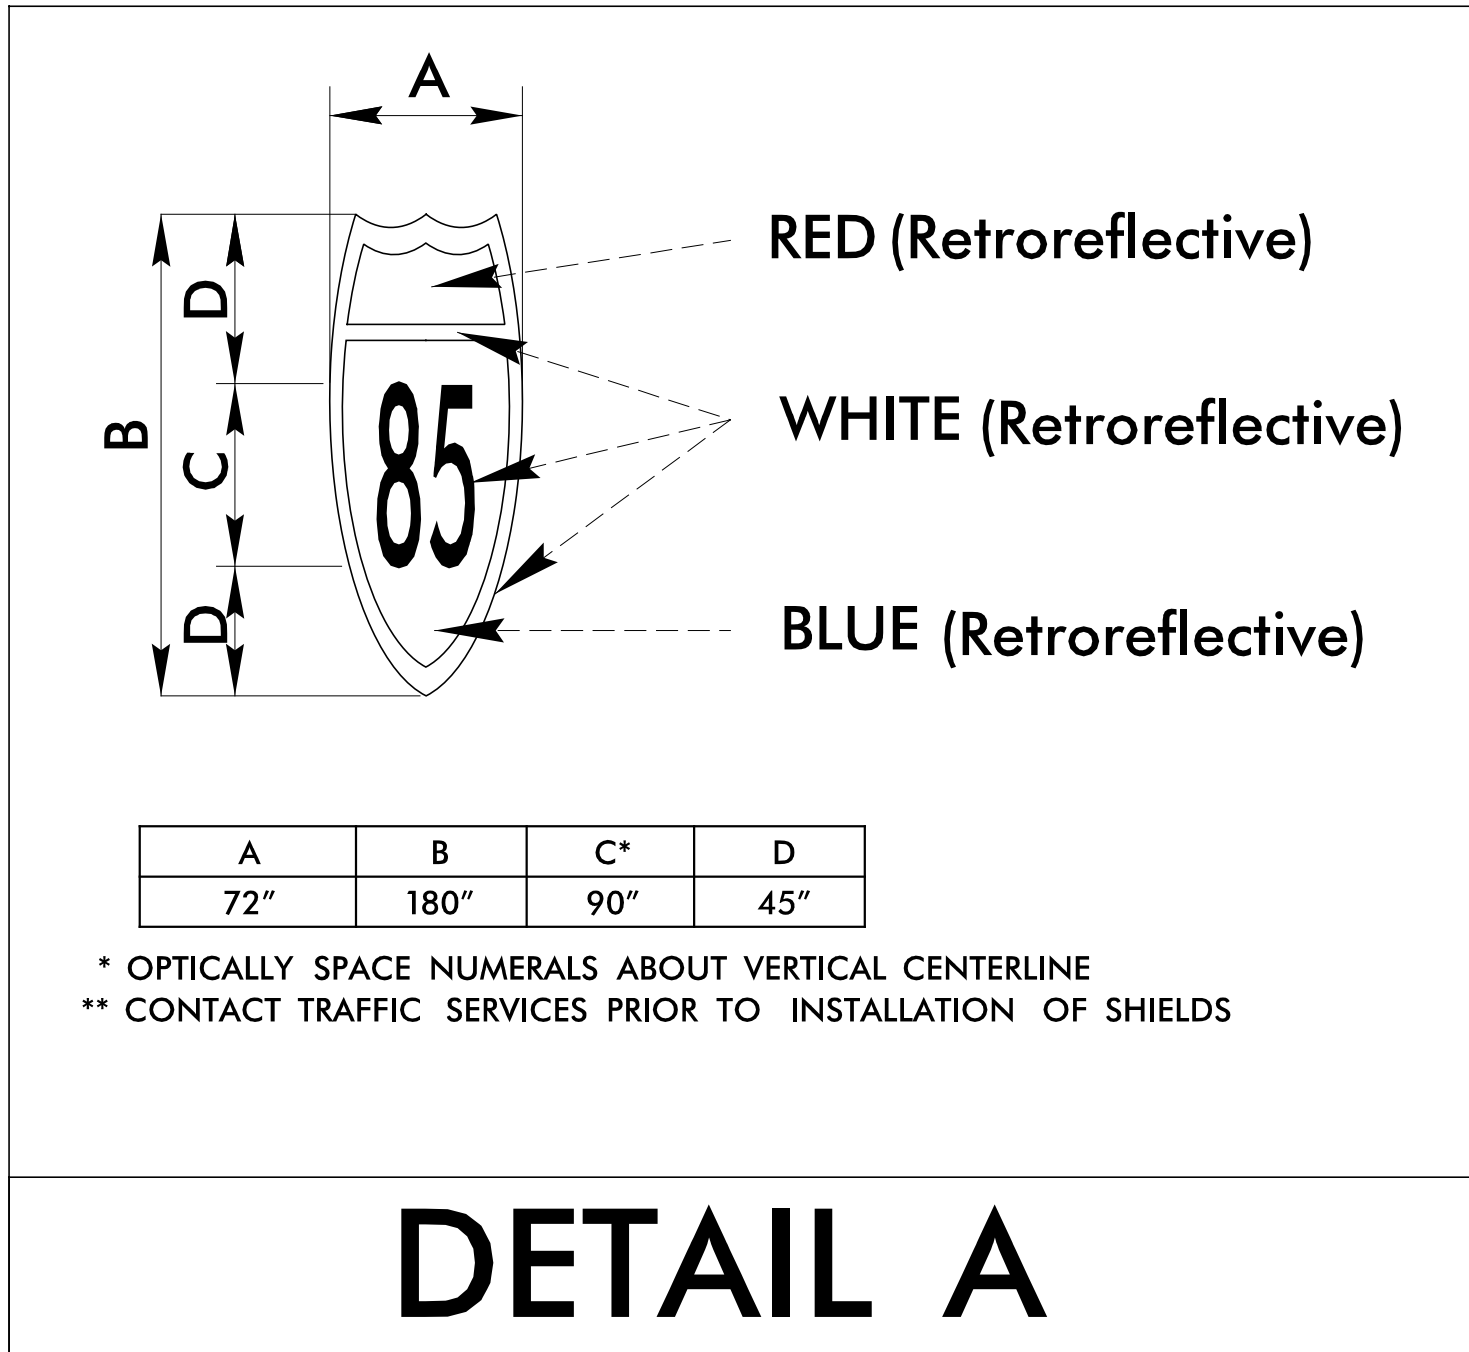

CURB RAMP	STATION	OFFSET	TYPE
CR1	18+41	38' LT	4
CR2	18+60	57' LT	4
CR3	19+29	57' LT	ISLAND
CR4	19+44	45' LT	ISLAND
CR5	19+43	57' LT	ISLAND
CR6	19+72	78' LT	4A
CR7	20+89	68' LT	1
CR7A	20+44	67' LT	1
CR7B	20+80	68' LT	1
CR8	21+38	69' LT	1
CR9	18+44	45' RT	2A
CR11	19+47	50' RT	2A
CR13	20+56	58' RT	1
CR14	20+98	66' RT	ISLAND
CR15	21+14	67' RT	ISLAND
CR16	21+44	68' RT	1

THERMOPLASTIC PAVEMENT MARKING LEGEND		PERMANENT RAISED PAVEMENT MARKERS (SNOWPLOWABLE)	
UA	LEFT TURN ARROW (90 MIL)	MF	PERMANENT RAISED MARKER - CRYSTAL & RED
UB	RIGHT TURN ARROW (90 MIL)	T2	WHITE STOP BAR (24", 90 MIL)
UC	STRAIGHT ARROW (90 MIL)	T3	WHITE CROSSWALK LINE (24", 90 MIL)
UD	STRAIGHT/LEFT ARROW (90 MIL)	T8	2 FT - 6 FT/SP WHITE MINISKIP (4" 90 MIL)
UI	ONLY ALPHANUMERIC CHARACTER (90 MIL)	T13	3 FT - 9 FT/SP WHITE MINISKIP (8" 90 MIL)
UJ	BICYCLE SYMBOL, HEATED-IN-PLACE (90 MIL)	TA	WHITE EDGELINE (4", 90 MIL)
UK	BICYCLE STRAIGHT ARROW, HEATED-IN-PLACE (90 MIL)	TC	10 FT SKIP (4", 90 MIL)
ZZ	ROUTE SHIELD (SEE DETAIL A)	TD	3 FT - 9 FT/SP WHITE MINISKIP (4", 90 MIL)
		TE	WHITE SOLID LANE LINE (4", 90 MIL)
		TN	WHITE GORELINE (8", 90 MIL)
		TO	WHITE DIAGONAL (8", 90 MIL)
		TS	WHITE GORE LINE (12", 90 MIL)
		TV	YELLOW DIAGONAL (8", 90 MIL)

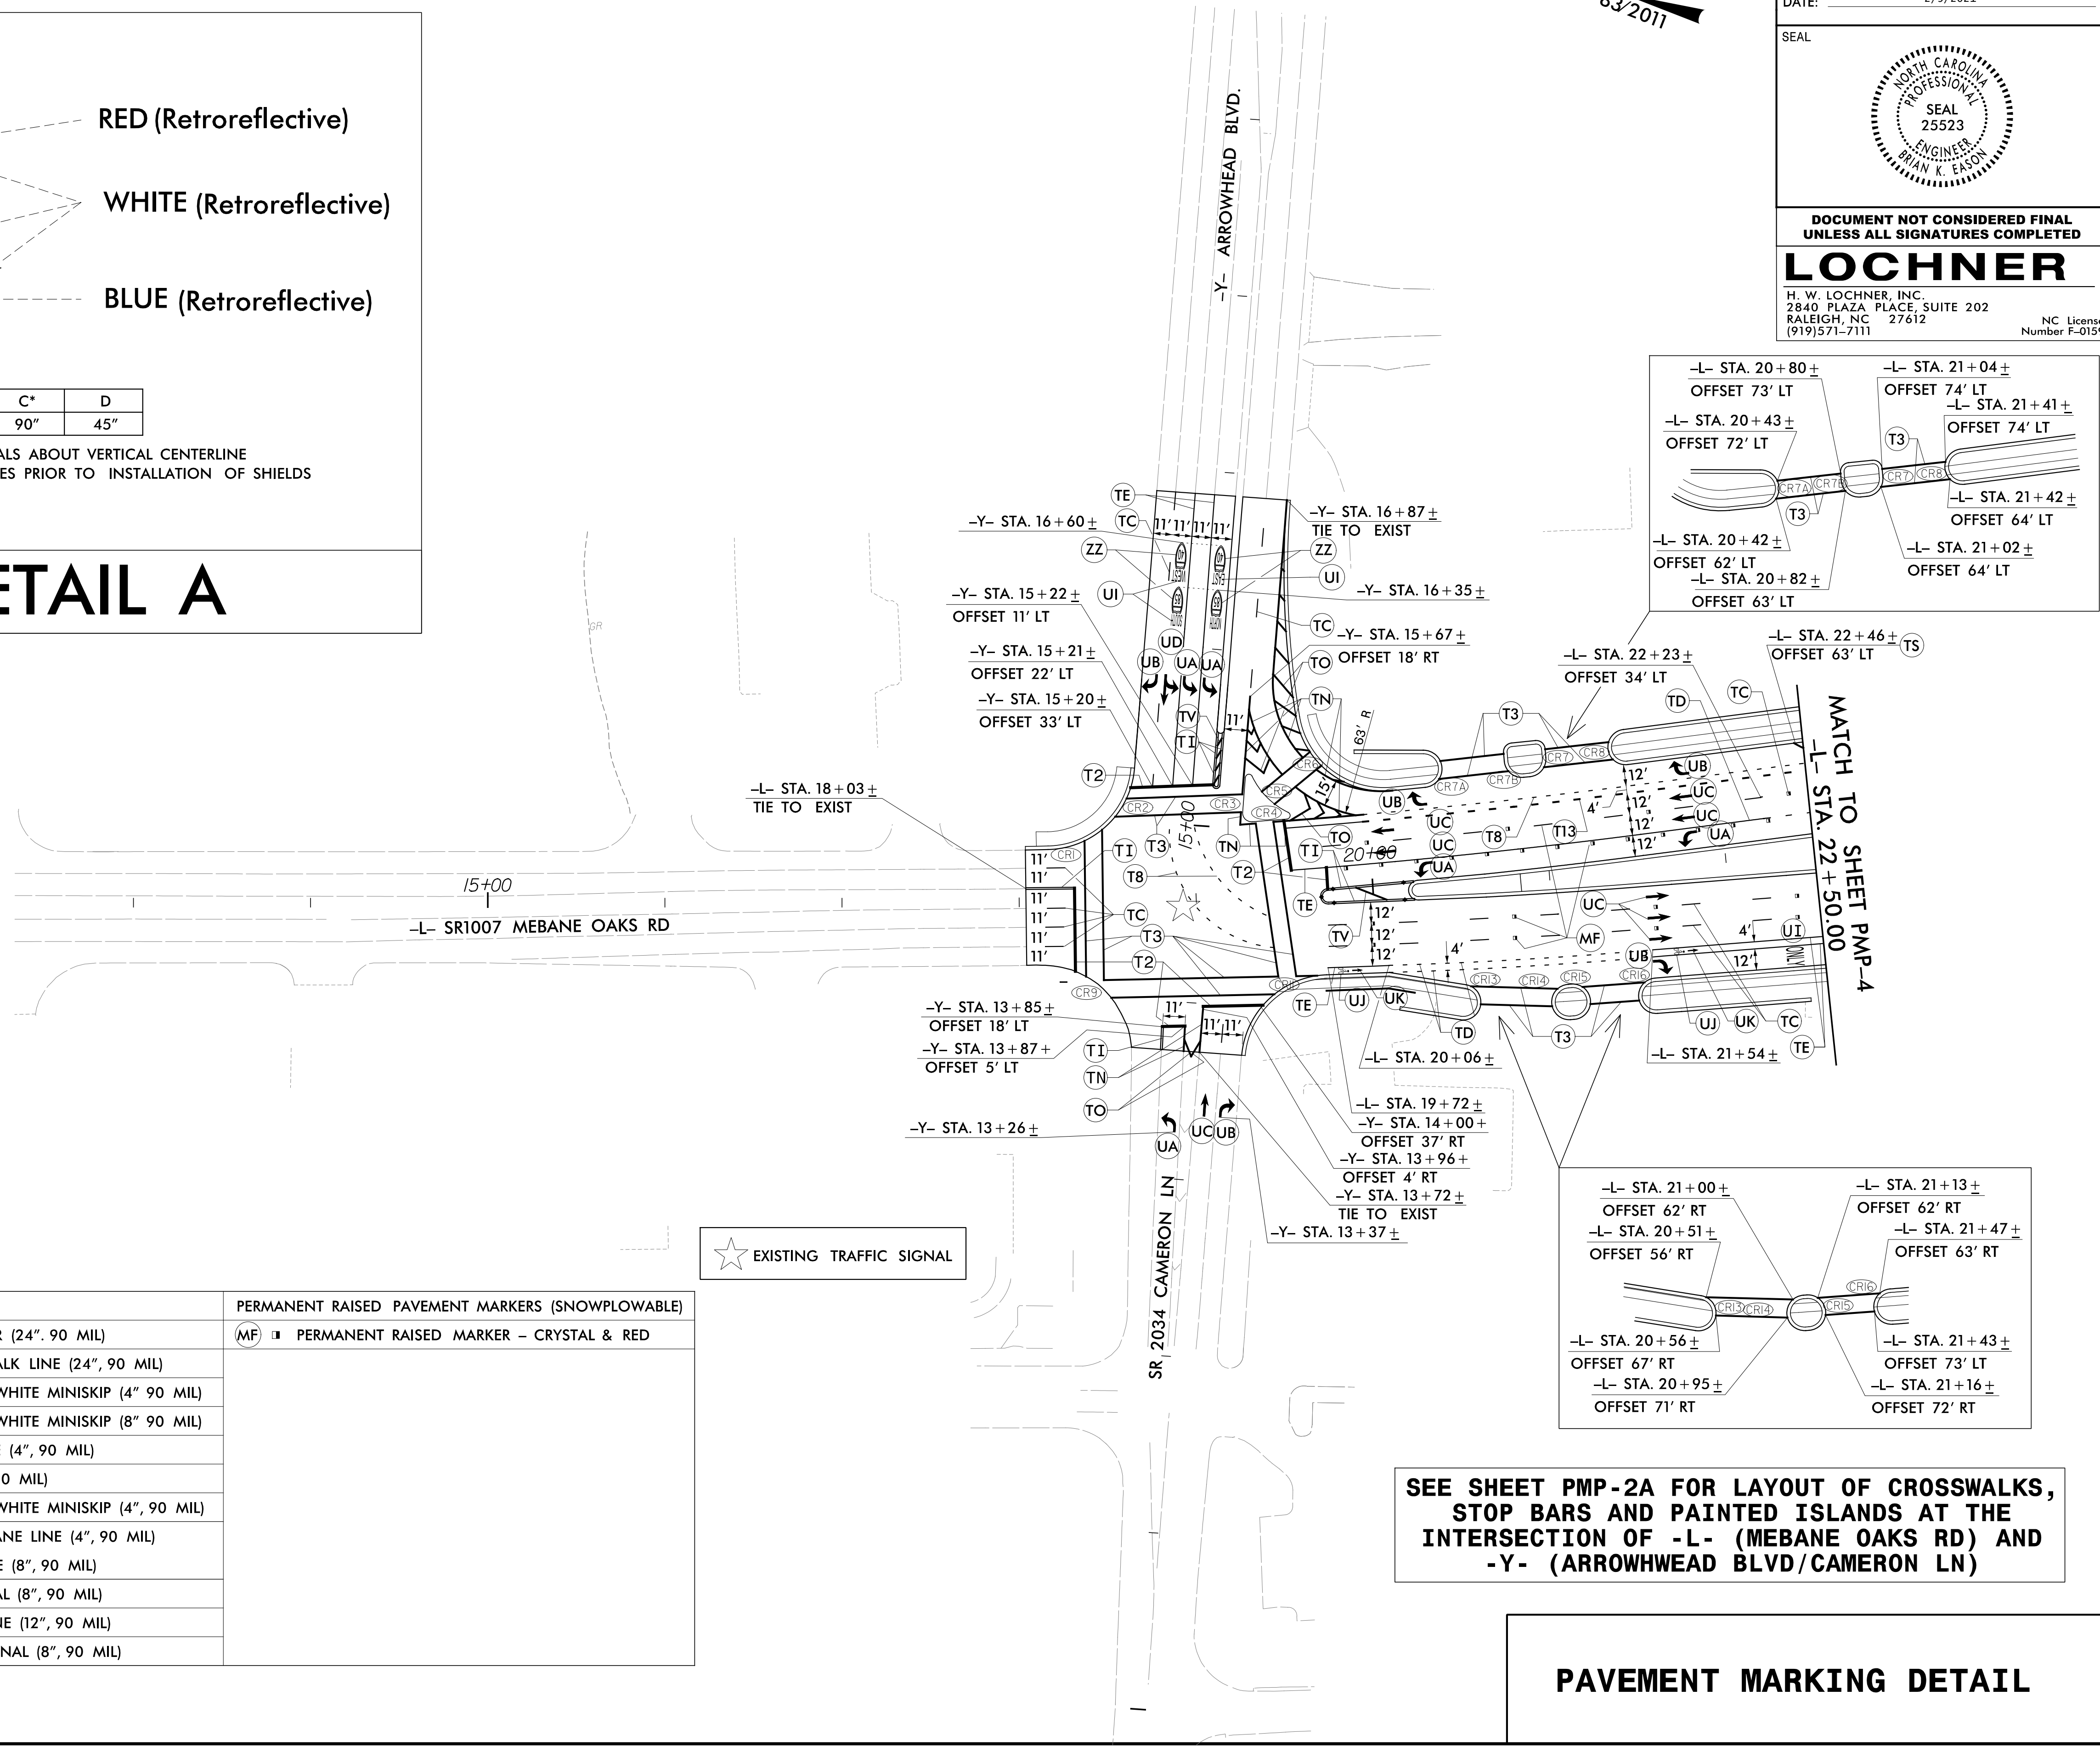

**SEE SHEET PMP-2A FOR LAYOUT OF CROSSWALKS, STOP BARS AND PAINTED ISLANDS AT THE INTERSECTION OF -L- (MEBANE OAKS RD) AND -Y- (ARROWHEAD BLVD/CAMERON LN)**

## PAVEMENT MARKING DETAIL

12/15/2020  
PMP-3.dwg  
PMP-3.dwg