

CURB RAMP	-L- STATION	OFFSET	TYPE
CR17	24+06	74' LT	2A
CR18	29+22	62' LT	2A
CR19	30+37	62' LT	1
CR20	32+12	61' LT	1
CR21	32+65	60' LT	1
CR22	33+25	56' LT	2A
CR23	33+93	57' LT	ISLAND
CR24	34+06	49' LT	ISLAND
CR25	34+11	61' LT	ISLAND
CR26	34+27	34' LT	2A
CR46	23+06	74' LT	1
CR47	35+37	54' LT	2A
CR48	35+72	54' LT	1

SEE SHEET PMP-2B FOR LAYOUT OF CROSSWALKS, STOP BARS AND PAINTED ISLANDS AT THE INTERSECTION OF -L- (MEBANE OAKS RD), -Y2- (FOREST OAKS LN) AND -Y3- (BRUNDAGE LN)

THERMOPLASTIC PAVEMENT MARKING LEGEND	
(UA) LEFT TURN ARROW (90 MIL)	(T2) WHITE STOP BAR (24", 90 MIL)
(UB) RIGHT TURN ARROW (90 MIL)	(T3) WHITE CROSSWALK LINE (24", 90 MILS)
(UC) STRAIGHT ARROW (90 MIL)	(T6) WHITE EDGELINE (6", 90 MIL)
(UD) STRAIGHT/LEFT ARROW (90 MIL)	(T7) YELLOW EDGELINE (6", 90 MIL)
(UE) STRAIGHT/RIGHT ARROW (90 MIL)	(T8) 2 FT - 6 FT/SP WHITE MINISKIP (4", 90 MIL)
(UJ) BICYCLE SYMBOL, HEATED-IN-PLACE (90 MIL)	(T13) 3 FT - 9 FT/SP WHITE MINISKIP (8", 90 MIL)
(UK) BICYCLE STRAIGHT ARROW, HEATED-IN-PLACE (90 MIL)	(TA) WHITE EDGELINE (4", 90 MIL)
(UP) MERGE ARROW, HEATED-IN-PLACE (90 MIL)	(TB) YELLOW EDGELINE (4", 90 MIL)
	(TC) 10 FT SKIP (4", 90 MIL)
	(TD) 3 FT - 9 FT/SP WHITE MINISKIP (4", 90 MIL)
	(TE) WHITE SOLID LANE LINE (4", 90 MIL)
	(TJ) 10 FT SKIP (6", 90 MIL)
	(TK) 3 FT - 9 FT/SP WHITE MINISKIP (6", 90 MIL)
	(TL) WHITE SOLID LANE LINE (6", 90 MIL)
	(TN) WHITE GORELINE (8", 90 MIL)
	(TO) WHITE DIAGONAL (8", 90 MIL)
	(TS) WHITE GORELINE (12", 90 MIL)
	(TU) WHITE DIAGONAL (12", 90 MIL)


TIP NO. I-5711 SHEET NO. PMP-4

APPROVED: *Brian K. Eason*
DATE: 2/9/2021

SEAL
NORTH CAROLINA PROFESSIONAL ENGINEER
SEAL 25523
DRIAN K. EASON

DOCUMENT NOT CONSIDERED FINAL UNLESS ALL SIGNATURES COMPLETED

LOCHNER
H. W. LOCHNER, INC.
2840 PLAZA PLACE, SUITE 202
RALEIGH, NC 27612
(919)571-7111
NC License Number F-0159

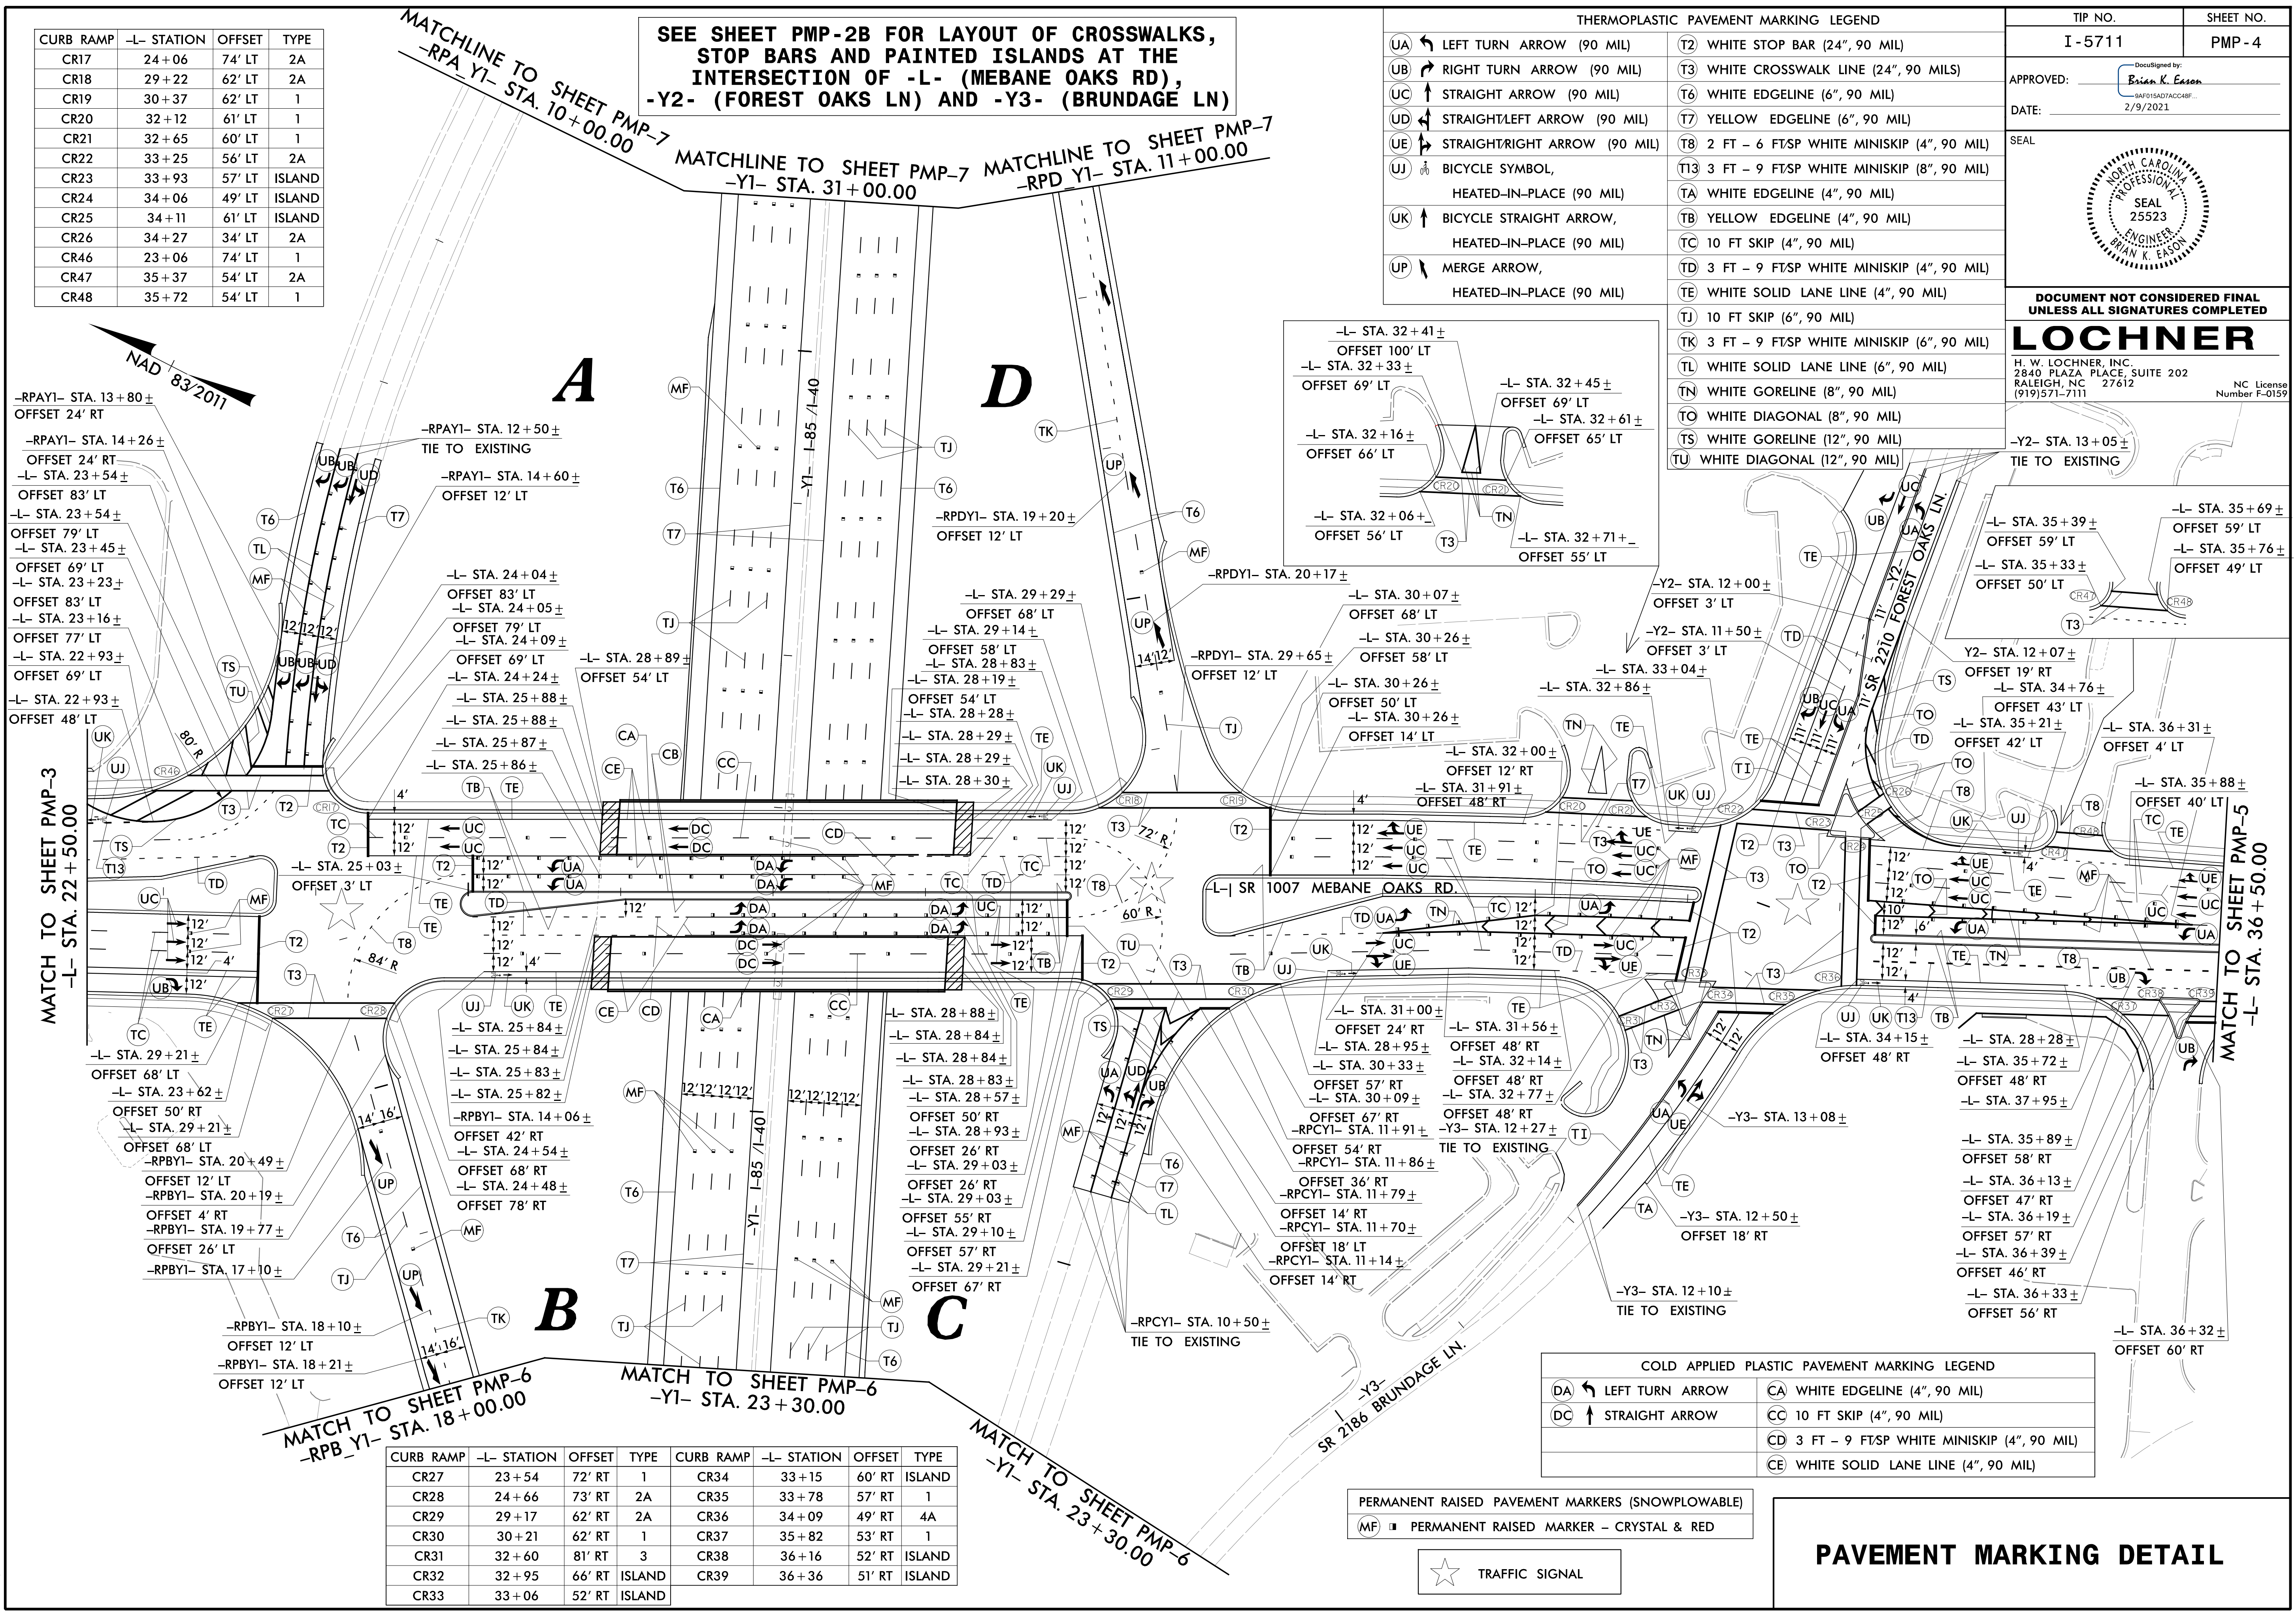

COLD APPLIED PLASTIC PAVEMENT MARKING LEGEND	
(DA) LEFT TURN ARROW	(CA) WHITE EDGELINE (4", 90 MIL)
(DC) STRAIGHT ARROW	(CC) 10 FT SKIP (4", 90 MIL)
	(CD) 3 FT - 9 FT/SP WHITE MINISKIP (4", 90 MIL)
	(CE) WHITE SOLID LANE LINE (4", 90 MIL)

PERMANENT RAISED PAVEMENT MARKERS (SNOWPLOWABLE)
(MF) PERMANENT RAISED MARKER - CRYSTAL & RED

★ TRAFFIC SIGNAL

PAVEMENT MARKING DETAIL

CURB RAMP	-L- STATION	OFFSET	TYPE	CURB RAMP	-L- STATION	OFFSET	TYPE
CR27	23+54	72' RT	1	CR34	33+15	60' RT	ISLAND
CR28	24+66	73' RT	2A	CR35	33+78	57' RT	1
CR29	29+17	62' RT	2A	CR36	34+09	49' RT	4A
CR30	30+21	62' RT	1	CR37	35+82	53' RT	1
CR31	32+60	81' RT	3	CR38	36+16	52' RT	ISLAND
CR32	32+95	66' RT	ISLAND	CR39	36+36	51' RT	ISLAND
CR33	33+06	52' RT	ISLAND				

12/15/2020
PMP-04.dgn
BRNIGHT