




THERMOPLASTIC PAVEMENT MARKING LEGEND			
UA	LEFT TURN ARROW (90 MIL)	T2	WHITE STOP BAR (24", 90 MIL)
UB	RIGHT TURN ARROW (90 MIL)	T3	WHITE CROSSWALK LINE (24", 90 MILS)
UC	STRAIGHT ARROW (90 MIL)	T13	3 FT - 9 FT SP WHITE MINISKIP (8", 90 MIL)
UE	STRAIGHT ARROW (90 MIL)	TA	WHITE EDGELINE (4", 90 MIL)
UI	ONLY ALPHANUMERIC CHARACTER (90 MIL)	TC	10 FT SKIP (4", 90 MIL)
UJ	BICYCLE SYMBOL, HEATED-IN-PLACE (90 MIL)	TD	3 FT - 9 FT SP WHITE MINISKIP (4", 90 MIL)
UK	BICYCLE STRAIGHT ARROW, HEATED-IN-PLACE (90 MIL)	TE	WHITE SOLID LANE LINE (4", 90 MIL)
		TI	YELLOW DOUBLE CENTER LINE (4", 90 MIL)
		TO	WHITE DIAGONAL (8", 90 MIL)
		TP	YELLOW DIAGONAL (8", 90 MIL)
		TR	WHITE SOLID LANE LINE (8", 90 MIL)

TIP NO. I-5711	SHEET NO. PMP-5
APPROVED: <i>Brian K. Eason</i>	DocuSigned by: <i>Brian K. Eason</i>
DATE: 2/9/2021	DATE: 2/9/2021
SEAL	
<p>DOCUMENT NOT CONSIDERED FINAL UNLESS ALL SIGNATURES COMPLETED</p> <p>LOCHNER</p> <p>H. W. LOCHNER, INC. 2840 PLAZA PLACE, SUITE 202 RALEIGH, NC 27612 (919)571-7111</p> <p>NC License Number F-0159</p>	

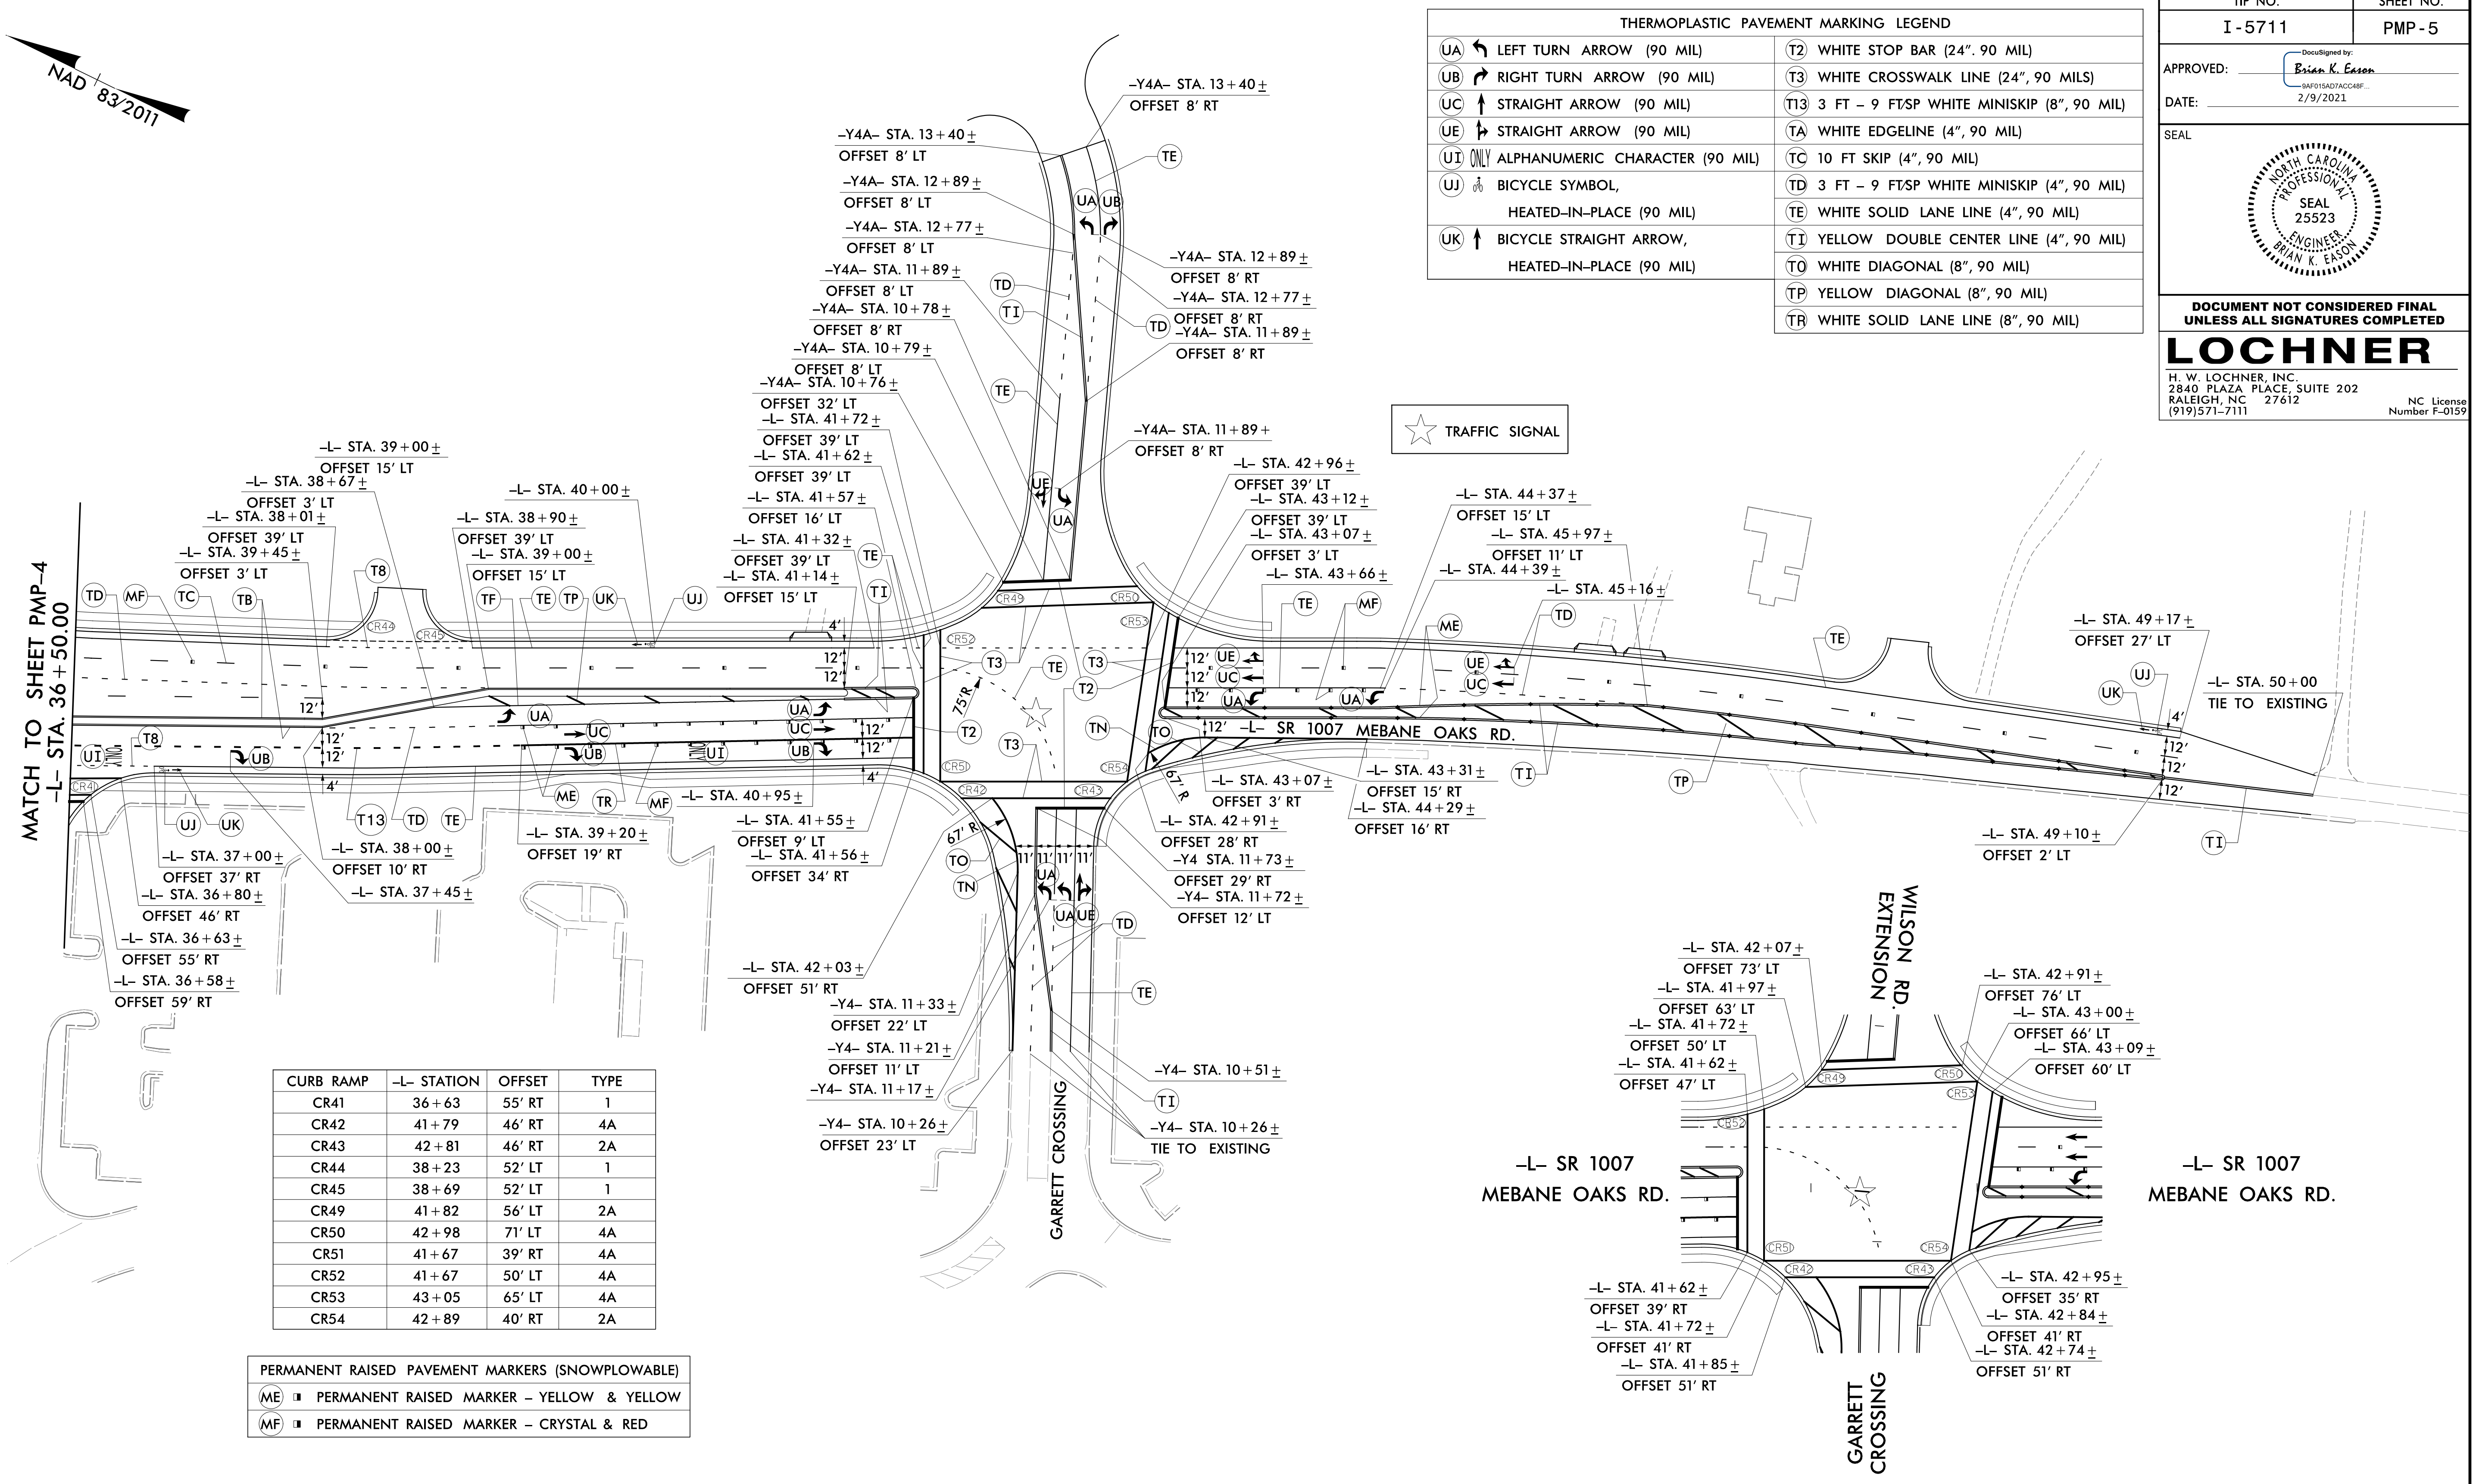

MATCH TO SHEET PMP-4
-L- STA. 36+50.00

CURB RAMP	-L- STATION	OFFSET	TYPE
CR41	36+63	55' RT	1
CR42	41+79	46' RT	4A
CR43	42+81	46' RT	2A
CR44	38+23	52' LT	1
CR45	38+69	52' LT	1
CR49	41+82	56' LT	2A
CR50	42+98	71' LT	4A
CR51	41+67	39' RT	4A
CR52	41+67	50' LT	4A
CR53	43+05	65' LT	4A
CR54	42+89	40' RT	2A

PERMANENT RAISED PAVEMENT MARKERS (SNOWPLOWABLE)	
ME	PERMANENT RAISED MARKER - YELLOW & YELLOW
MF	PERMANENT RAISED MARKER - CRYSTAL & RED

-L- SR 1007
MEBANE OAKS RD.

-L- SR 1007
MEBANE OAKS RD.

CROSSWALK PAVEMENT
MARKING LOCATIONS

PAVEMENT MARKING DETAIL