

| THERMOPLASTIC PAVEMENT MARKING LEGEND |   |
|---------------------------------------|---|
| (T6)                                  | WHITE EDGELINE (6", 90 MIL)               |
| (T7)                                  | YELLOW EDGELINE (6", 90 MIL)              |
| (TJ)                                  | 10 FT SKIP (6", 90 MIL)                   |
| (TK)                                  | 3 FT - 9 FTSP WHITE MINISKIP (6", 90 MIL) |
| (TS)                                  | WHITE GORELINE (12", 90 MIL)              |


| PERMANENT RAISED PAVEMENT MARKERS (SNOWPLOWABLE) |   |
|--|---|
| (MF)   | PERMANENT RAISED MARKER - CRYSTAL & RED |

|  |  |
|--|--|
| TIP NO.<br>I-5711  | SHEET NO.<br>PMP-7   |
| APPROVED:  | DocuSigned by:<br><i>Brian K. Eason</i><br>BAP015AD7ACC48F |
| DATE:  | 2/9/2021   |
| SEAL<br>   |  |
| <b>DOCUMENT NOT CONSIDERED FINAL<br/>UNLESS ALL SIGNATURES COMPLETED</b>                                   |  |
| <b>LOCHNER</b><br>H. W. LOCHNER, INC.<br>2840 PLAZA PLACE, SUITE 202<br>RALEIGH, NC 27612<br>(919)571-7111 |  |
| NC License<br>Number F-0159  |  |

MATCHLINE TO SHEET PMP-4  
-RPA Y1- STA. 10+00.00

MATCHLINE TO SHEET PMP-4  
-Y1- STA. 31+00.00

MATCHLINE TO SHEET PMP-4  
-RPD Y1- STA. 11+00.00

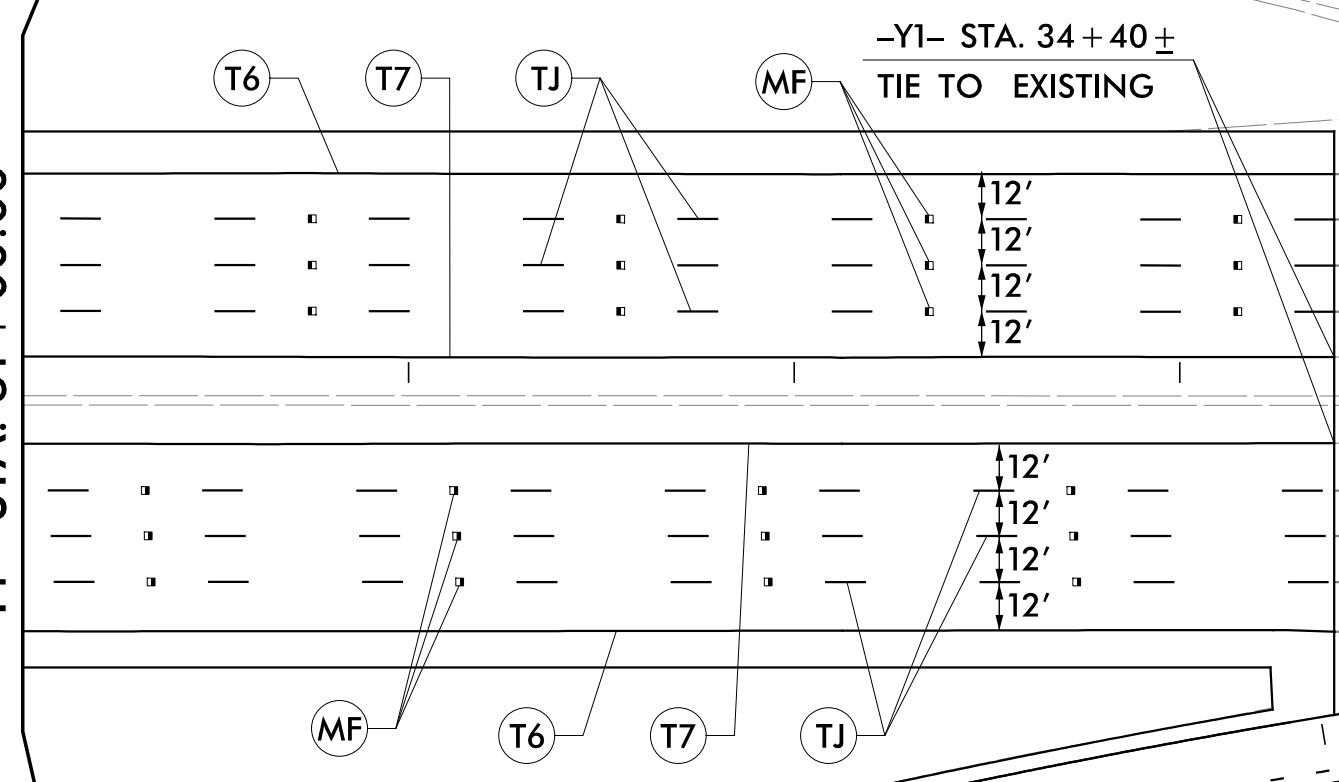

-Y1- I-85 /I-40

**PAVEMENT MARKING DETAIL**