

APPROVED: *Shadong Teng*
DATE: 12/17/2019



DOCUMENT NOT CONSIDERED FINAL UNLESS ALL SIGNATURES COMPLETED


PREPARED IN THE OFFICE OF:
Accelerate Engineering, PLLC
875 Walnut Street, Suite 316
Cary, NC 27511
Tel: 919.263.5678 Fax: 919.263.5687
NC License No. P-1442

401 QUANTITY REQ'D .3



ONE "U" POST PER SIGN

402 QUANTITY REQ'D .2

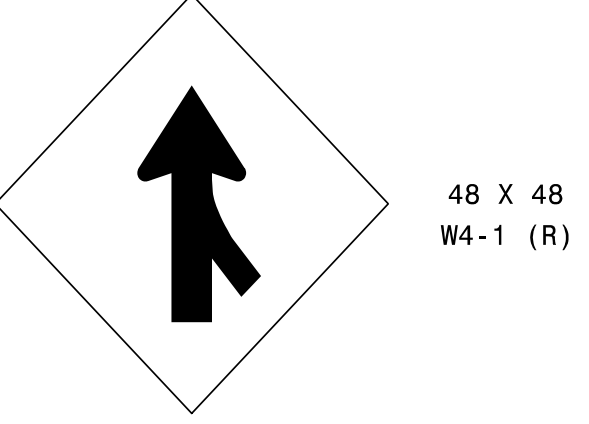


TWO "U" POSTS PER SIGN

403 QUANTITY REQ'D .2




ONE "U" POST PER SIGN

404 QUANTITY REQ'D .9

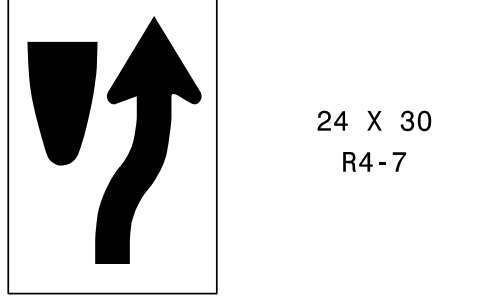

ONE "U" POST PER SIGN

405 QUANTITY REQ'D .9

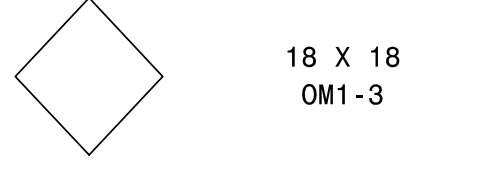


MOUNT BELOW SIGN NO. 404 IN 10 INSTALLATIONS

406 QUANTITY REQ'D .9




TWO "U" POSTS PER SIGN MOUNT BACK TO BACK IN 2 INSTALLATIONS

407 QUANTITY REQ'D .4

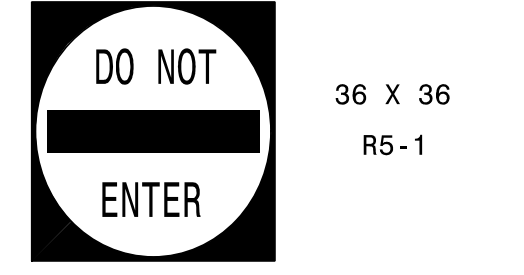


ONE "U" POST PER SIGN

408 QUANTITY REQ'D .2

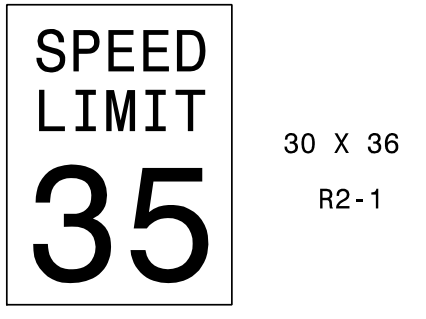


ONE "U" POST PER SIGN

409 QUANTITY REQ'D .1

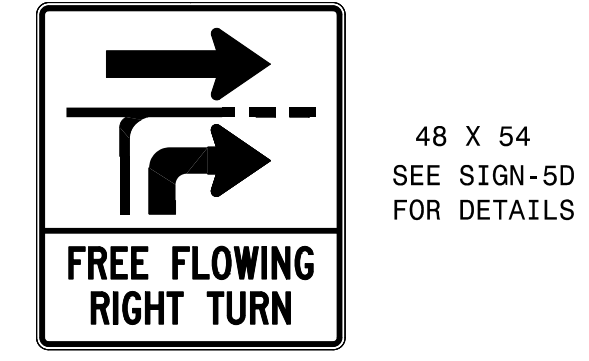

TWO "U" POSTS PER SIGN

410 QUANTITY REQ'D .2

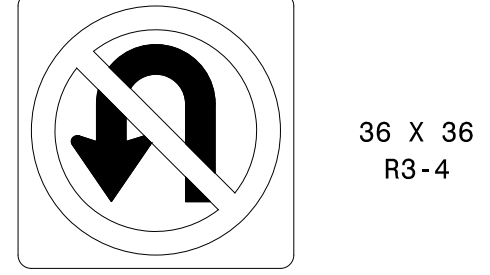


MOUNT BEHIND SIGN NO. 404 IN 2 INSTALLATIONS

411 QUANTITY REQ'D .2




MOUNT BEHIND SIGN NO. 406 IN 2 INSTALLATIONS

412 QUANTITY REQ'D .4

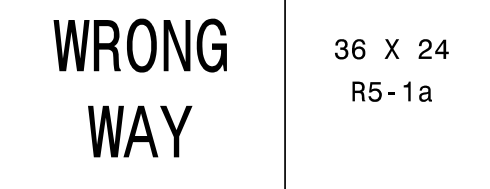

ONE "U" POST PER SIGN

413 QUANTITY REQ'D .2

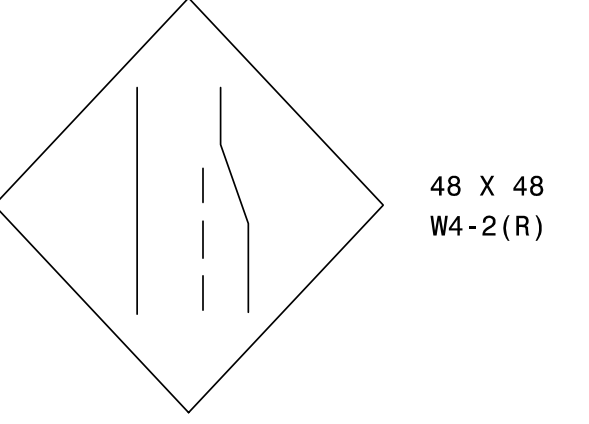


TWO "U" POSTS PER SIGN

414 QUANTITY REQ'D .3




YELLOW/GREEN REFLECTIVE SHEETING ONE "U" POST PER SIGN

415 QUANTITY REQ'D .3

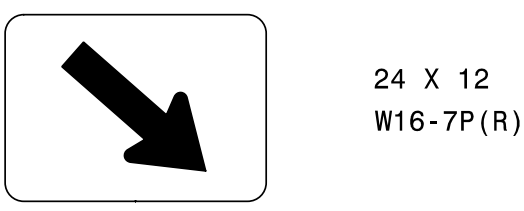


YELLOW/GREEN REFLECTIVE SHEETING MOUNT BELOW SIGN NO. 414 IN 3 INSTALLATIONS

416 QUANTITY REQ'D .1

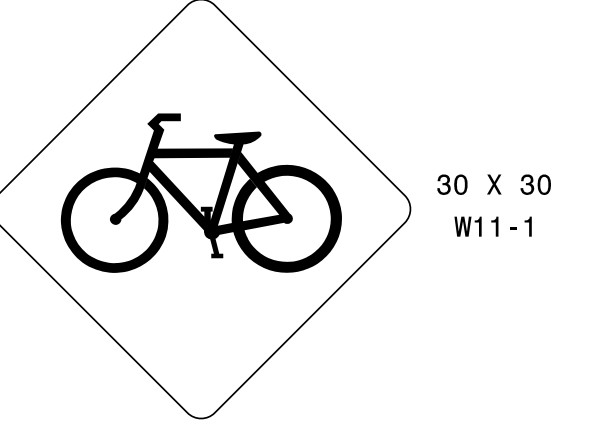

ONE "U" POST PER SIGN

417 QUANTITY REQ'D .1

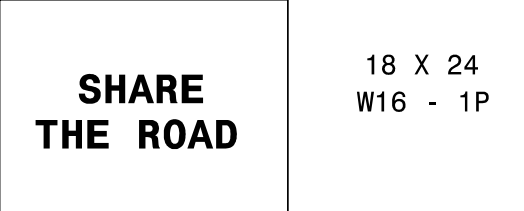

MOUNT BELOW SIGN 416 IN 1 INSTALLATION

418 QUANTITY REQ'D .4




ONE "U" POST PER SIGN

419 QUANTITY REQ'D .2



MOUNT BELOW SIGN 418 IN 2 INSTALLATIONS

420 QUANTITY REQ'D .2

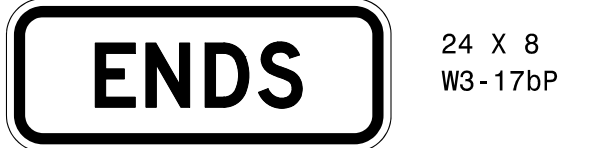

MOUNT BELOW SIGN 418 IN 2 INSTALLATIONS

501 502
JCT JCT 2 - 21 X 15
INTERSTATE INTERSTATE
40 85 2 - 24 X 24

TWO "U" POSTS PER SIGN ASSEMBLY

TYPE "E" & "F" SIGNS

DATE PLOTTED: 12/17/2019 10:58:11 AM