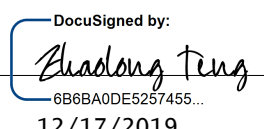

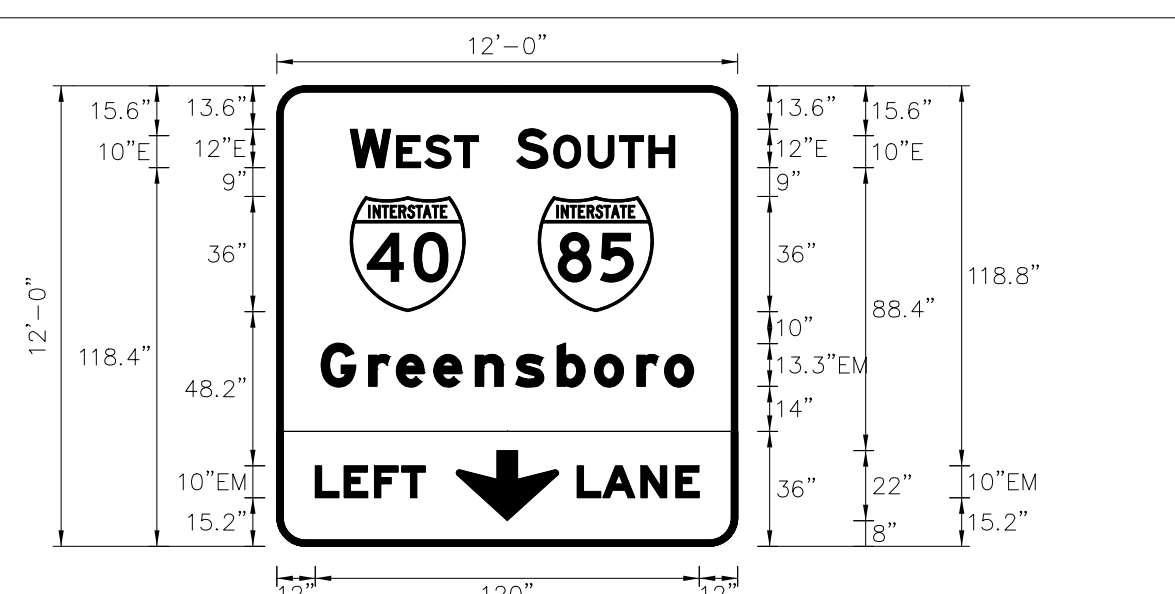


PROJECT REFERENCE NO. <b>I-5711</b>	SHEET NO. <b>SIGN-5A</b>
APPROVED:  0866A0E5257455...	
DATE: 12/17/2019	
SEAL 	
<b>DOCUMENT NOT CONSIDERED FINAL UNLESS ALL SIGNATURES COMPLETED</b>	
PREPARED IN THE OFFICE OF: <b>Accelerate Engineering, PLLC</b> 875 Walnut Street, Suite 316 Cary, NC 27511 Tel: 919.263.5678 Fax: 919.263.5687 NC License No. P-1442	

# OVERHEAD ASSEMBLY 'B'

<p>SIGN NUMBER: 3 TYPE: A QUANTITY: 1 SIGN WIDTH: 12'-0" HEIGHT: 12'-0" TOTAL AREA: 144.0 Sq.Ft. BORDER TYPE: FLUSH RECESS: 0" WIDTH: 2" RADII: 12" NO. Z BARS: 3 LENGTH: 136.0</p>	<p>BACKG COLOR: Green COPY COLOR: White SYMBOL X Y WID HT M1_1 22.9 73.4 36 36 M1_1 81.6 73.4 36 36 ARDOWN 56 8 32 22</p>	<p>DESIGN BY: G. Teng PROJECT ID: I-5711 CHECKED BY: E. Thomas LOCATION: -L- STA. 30+75c Nov 07, 2018 DIV: 7</p>
---	---	--



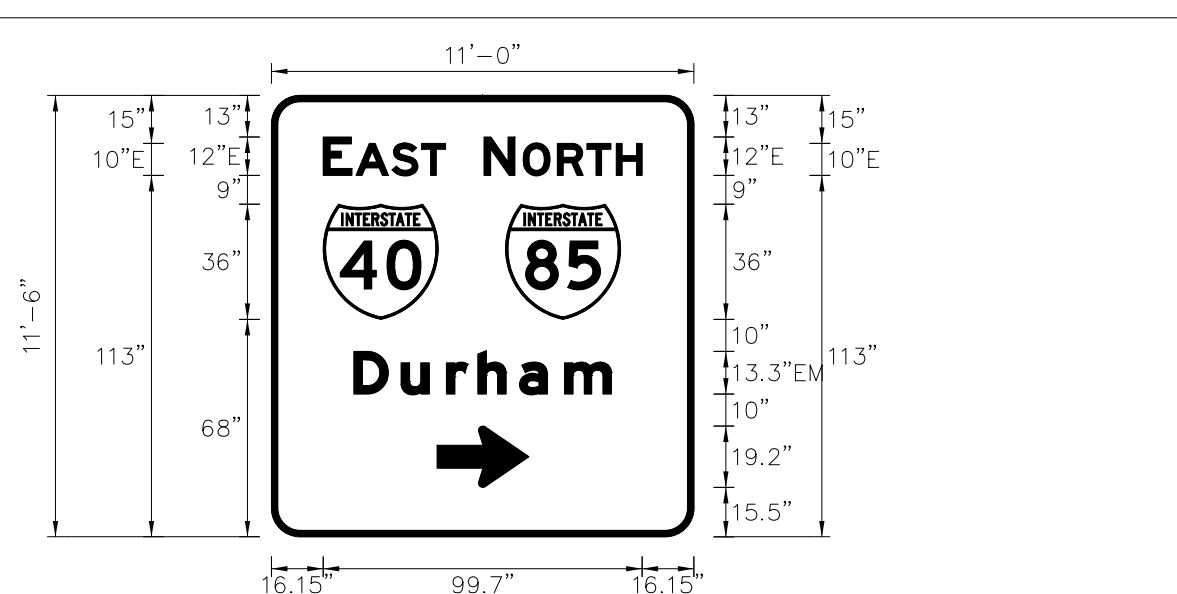
USE NOTES:  
1. Legend and border(except those that are colored black) shall be direct applied Grade A sheeting.  
2. Background shall be Grade C reflective sheeting.  
3. Shields shall be on 0.032" (0.8mm) aluminum with Grade A reflective sheeting and demountable.  
4. Bottom panel shall be yellow Grade C sheeting. Legend shall be direct applied black non-reflective sheeting. Arrow shall be on 0.032" aluminum, black non-reflective sheeting and demountable. Yellow Panel Border Info: Black, 0.5" Recess, 1.5" Width

LETTER POSITIONS

Letter spacings are to start of next letter												Series/Size	Text Length
W	E	S	T									E 2000	40.1
22.9	12.7	1.8	8.9	9.2	7.5	8.1						E 2000	38.2
S	O	T	H									E 2000	49.4
75	9.7	1.8	10.7	9.8	9.2	8.1	15.7					E 2000	49.5
C	E	N	S	B	O	R	O					EM 2000	116.4
13.6	14.8	8.7	11.7	12.9	12.9	11.7	13.2	8.7	9.1	13.8		EM 2000	120
L	E	F	T	L	A	N	E						
12	9	9.5	8.5	7.4	47.4	8	11.9	10.9	7.4	12			

FILENAME: I5711\_Sgn\_041616sign NORTH CAROLINA D.O.T. SIGN DETAIL

<p>SIGN NUMBER: 4 TYPE: A QUANTITY: 1 SIGN WIDTH: 11'-0" HEIGHT: 11'-6" TOTAL AREA: 126.5 Sq.Ft. BORDER TYPE: FLUSH RECESS: 0" WIDTH: 2" RADII: 12" NO. Z BARS: 3 LENGTH: 124.0</p>	<p>BACKG COLOR: Green COPY COLOR: White SYMBOL X Y WID HT M1_1 16.3 68 36 36 M1_1 73.1 68 36 36 AR_Type D 51.7 15.4 19.2 28.8</p>	<p>DESIGN BY: G. Teng PROJECT ID: I-5711 CHECKED BY: E. Thomas LOCATION: -L- STA. 30+75c Nov 07, 2018 DIV: 7</p>
---	---	--



USE NOTES:  
1. Legend and border(except those that are colored black) shall be direct applied Grade A sheeting.  
2. Background shall be Grade C reflective sheeting.  
3. Shields and type D arrow shall be on 0.032" (0.8mm) aluminum with Grade A reflective sheeting and demountable.

LETTER POSITIONS

Letter spacings are to start of next letter												Series/Size	Text Length
E	A	S	T									E 2000	38.2
16.1	9	1.2	11.3	9.2	7.5	77.6						E 2000	49.5
N	O	R	H									EM 2000	80.5
66.4	9.7	2.6	10.7	9.2	9.2	8.1	16.1					EM 2000	80.5
D	U	R	H	A	M								
25.7	14.8	14.1	9.9	12.9	14.1	14.7	25.7						

FILENAME: I5711\_Sgn\_041616sign NORTH CAROLINA D.O.T. SIGN DETAIL

## OVERHEAD SIGN DESIGNS