


PROJECT REFERENCE NO. I-5711	SHEET NO. SIGN-6A
APPROVED: <i>Shadong Teng</i> 12/17/2019	DocuSigned by: Shadong Teng 12/17/2019
DATE: 12/17/2019	SEAL
DOCUMENT NOT CONSIDERED FINAL UNLESS ALL SIGNATURES COMPLETED	
PREPARED IN THE OFFICE OF: AE Accelerate Engineering, PLLC 875 Walnut Street, Suite 316 Cary, NC 27511 Tel: 919.263.5678 Fax: 919.263.5687 NC License No. P-1442	

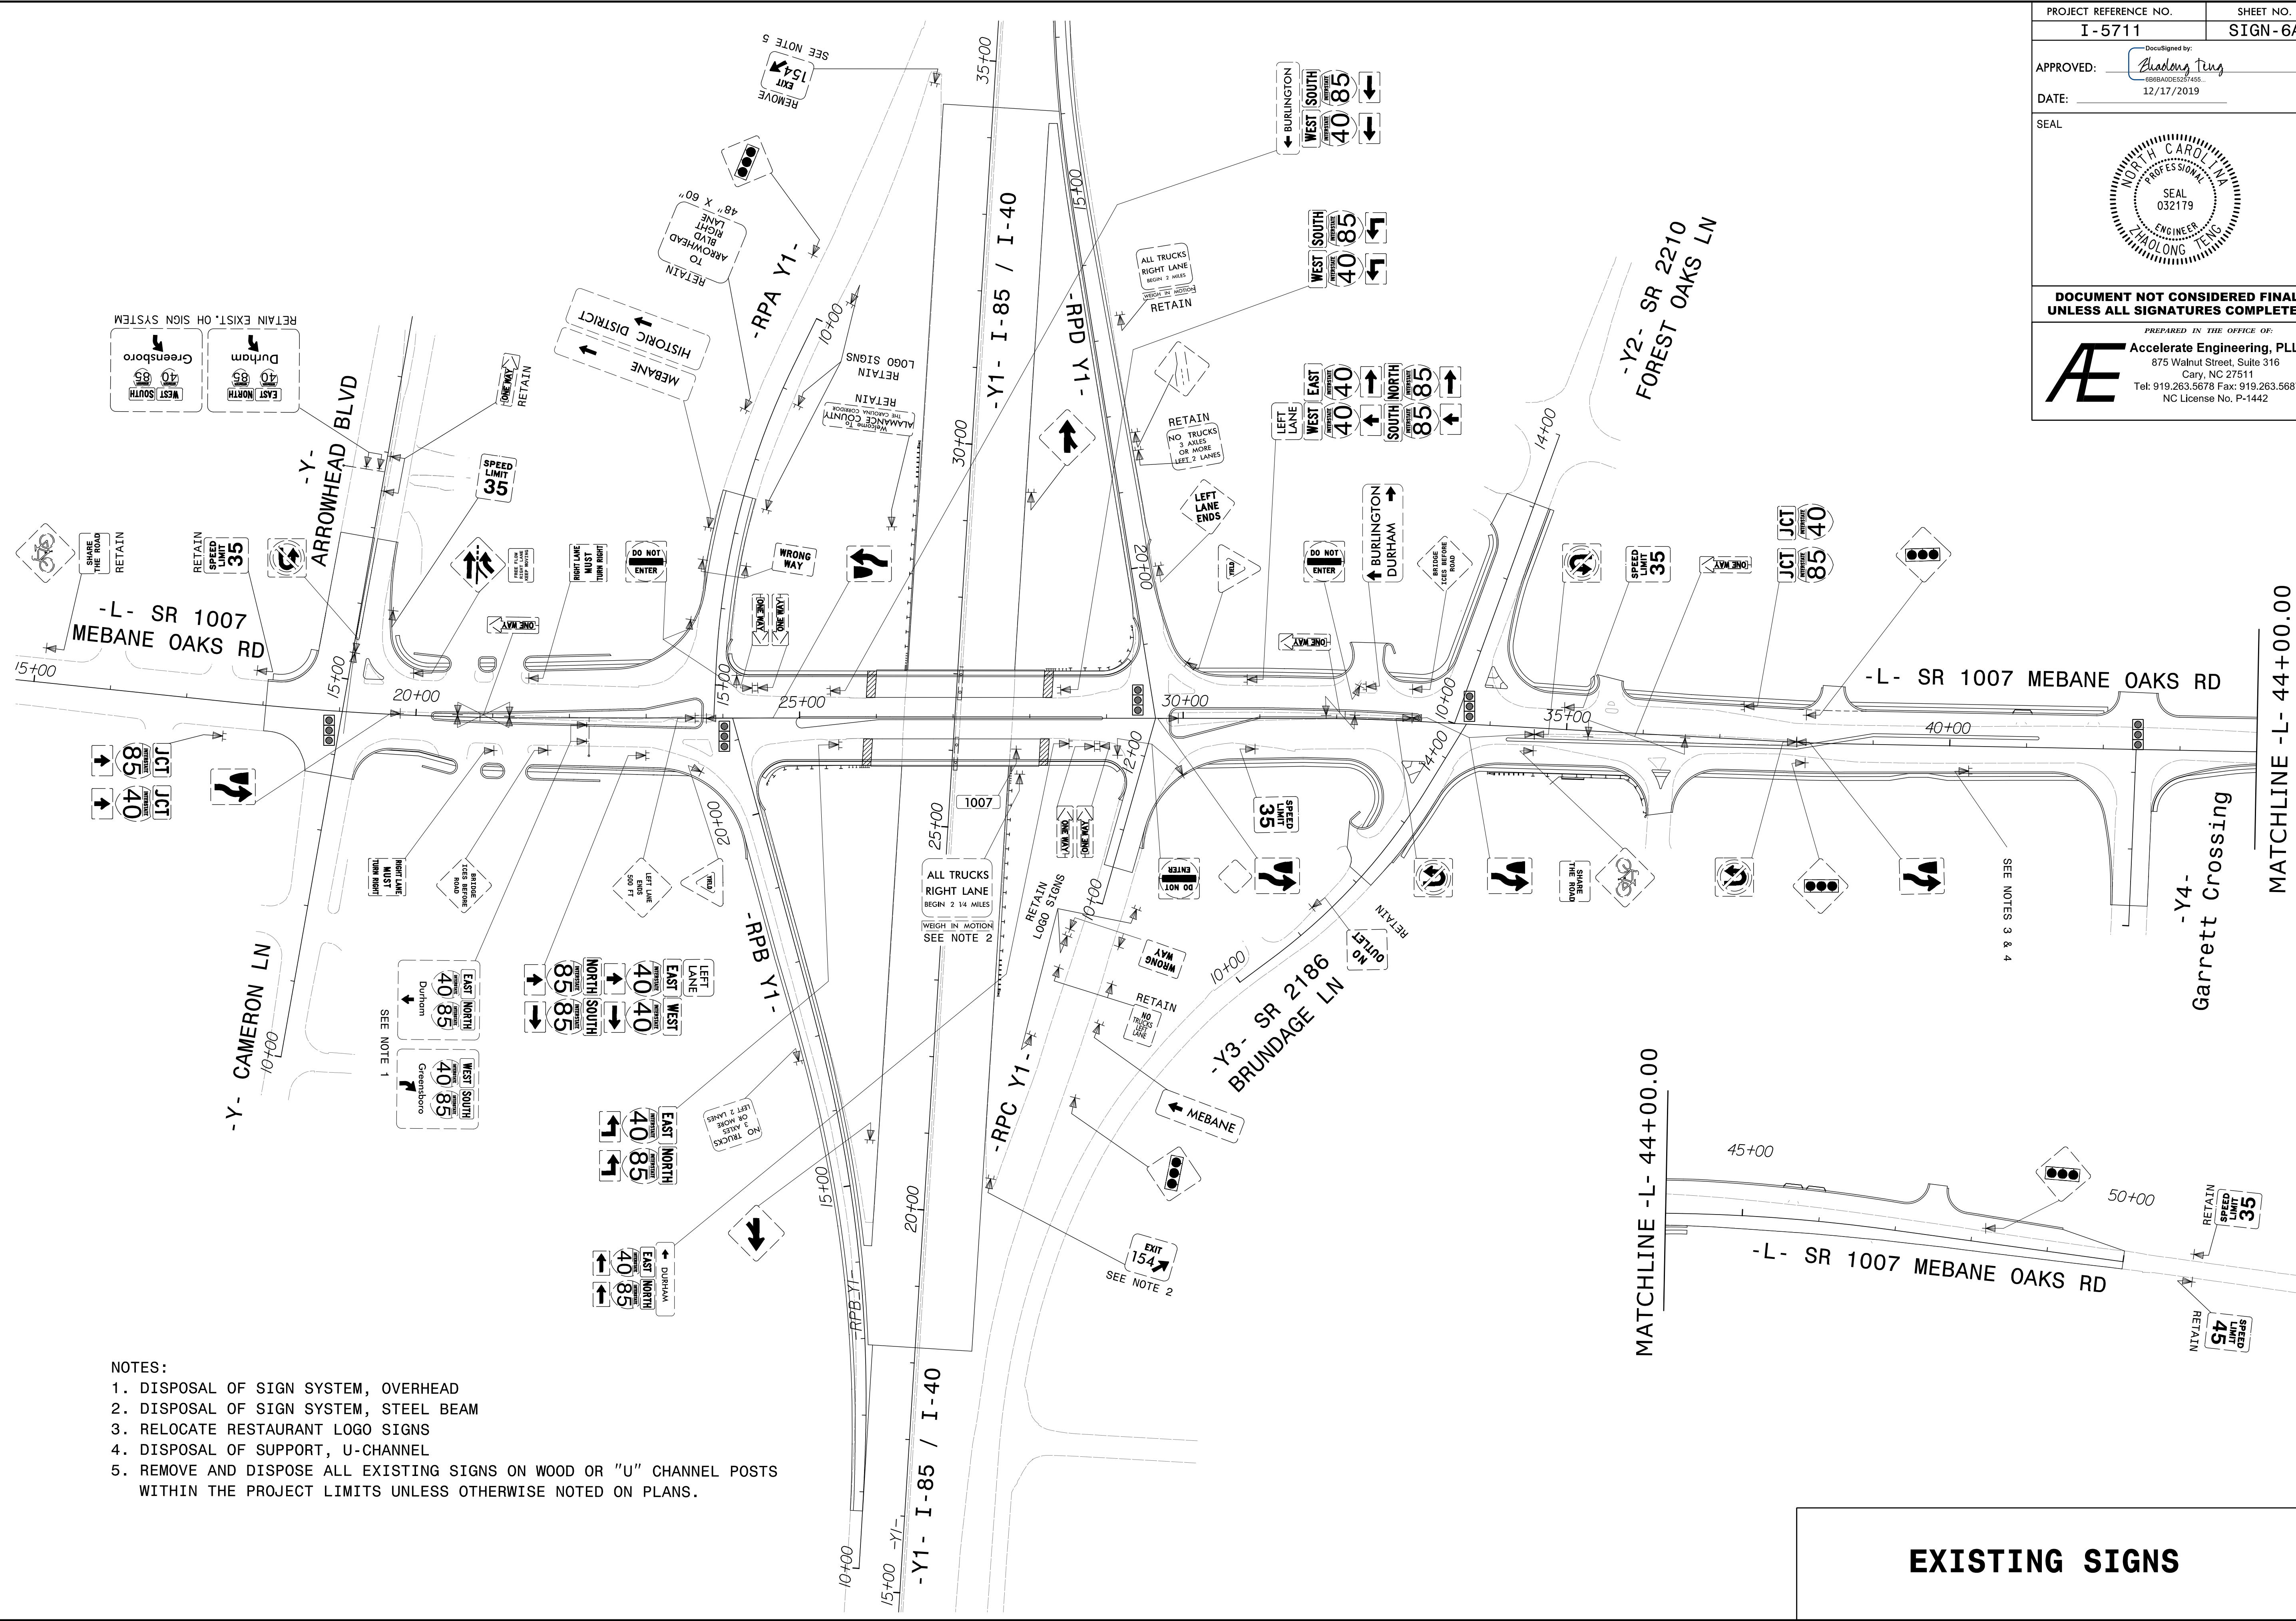

- NOTES:
1. DISPOSAL OF SIGN SYSTEM, OVERHEAD
 2. DISPOSAL OF SIGN SYSTEM, STEEL BEAM
 3. RELOCATE RESTAURANT LOGO SIGNS
 4. DISPOSAL OF SUPPORT, U-CHANNEL
 5. REMOVE AND DISPOSE ALL EXISTING SIGNS ON WOOD OR "U" CHANNEL POSTS WITHIN THE PROJECT LIMITS UNLESS OTHERWISE NOTED ON PLANS.

EXISTING SIGNS

15
14
13
12
11
10
9
8
7
6
5
4
3
2
1

MATCHLINE -L- 44+00.00

MATCHLINE -L- 44+00.00

-Y4-
Garrett Crossing

-Y2- SR 2210
FOREST OAKS LN

-Y3- SR 2181
BRUNDAGE LN

-Y1- I-85 / I-40

-Y- CAMERON LN

-L- SR 1007
MEBANE OAKS RD

-L- SR 1007 MEBANE OAKS RD

-L- SR 1007 MEBANE OAKS RD