


TIP PROJECT: I-5711


CONTRACT: C204352

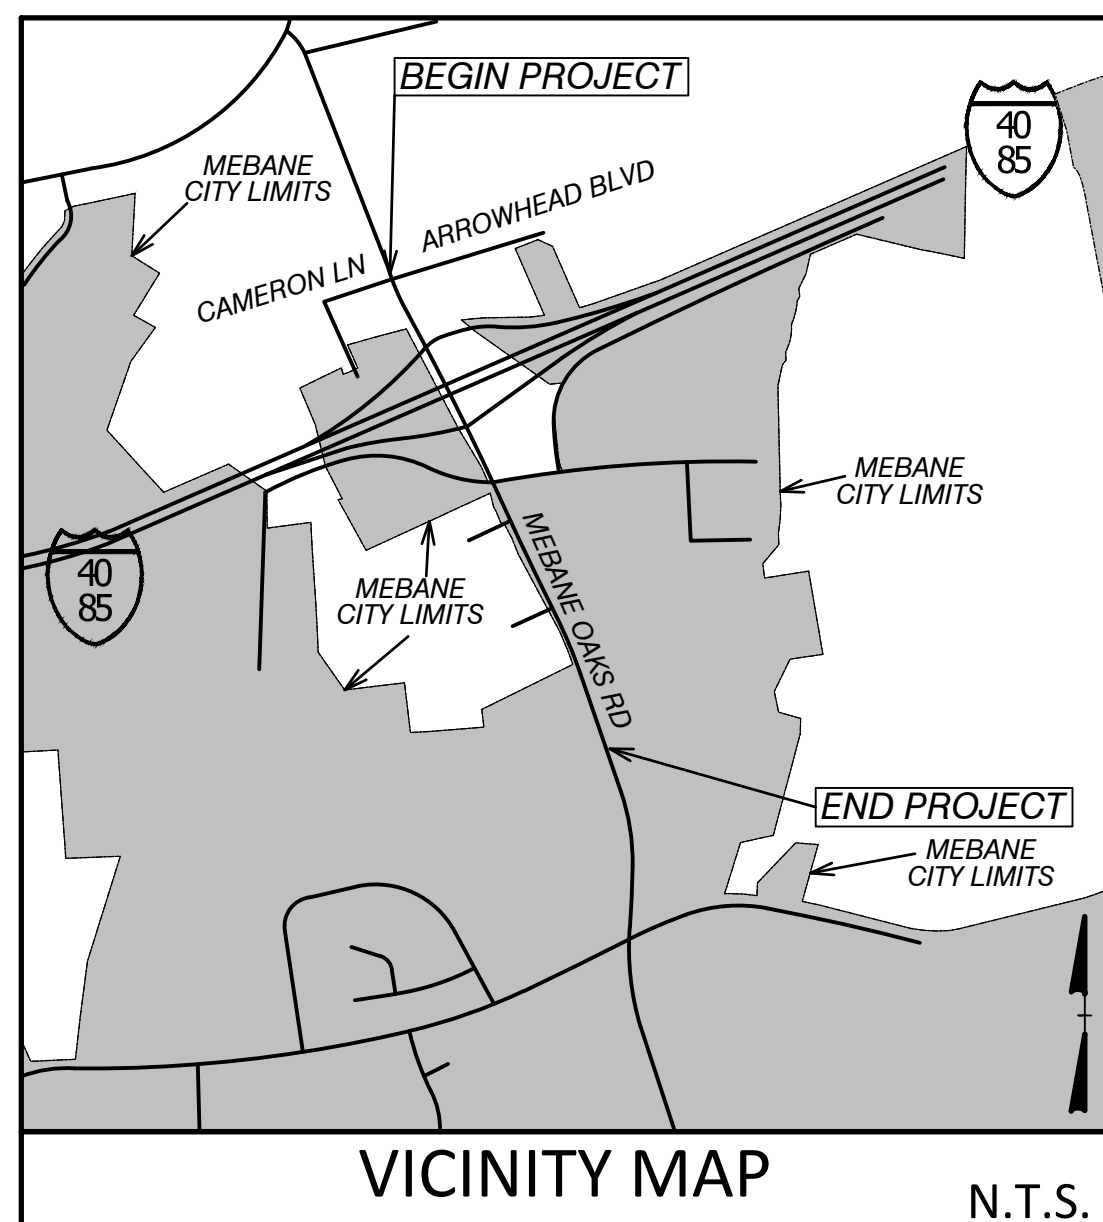




# EXHIBIT A: UTILITY CONSTRUCTION PLANS ALAMANCE COUNTY

LOCATION: INTERCHANGE IMPROVEMENTS AT I-40/I-85  
AND SR 1007 (MEBANE OAKS RD) IN MEBANE

TYPE OF WORK: WATER AND SEWER RELOCATIONS

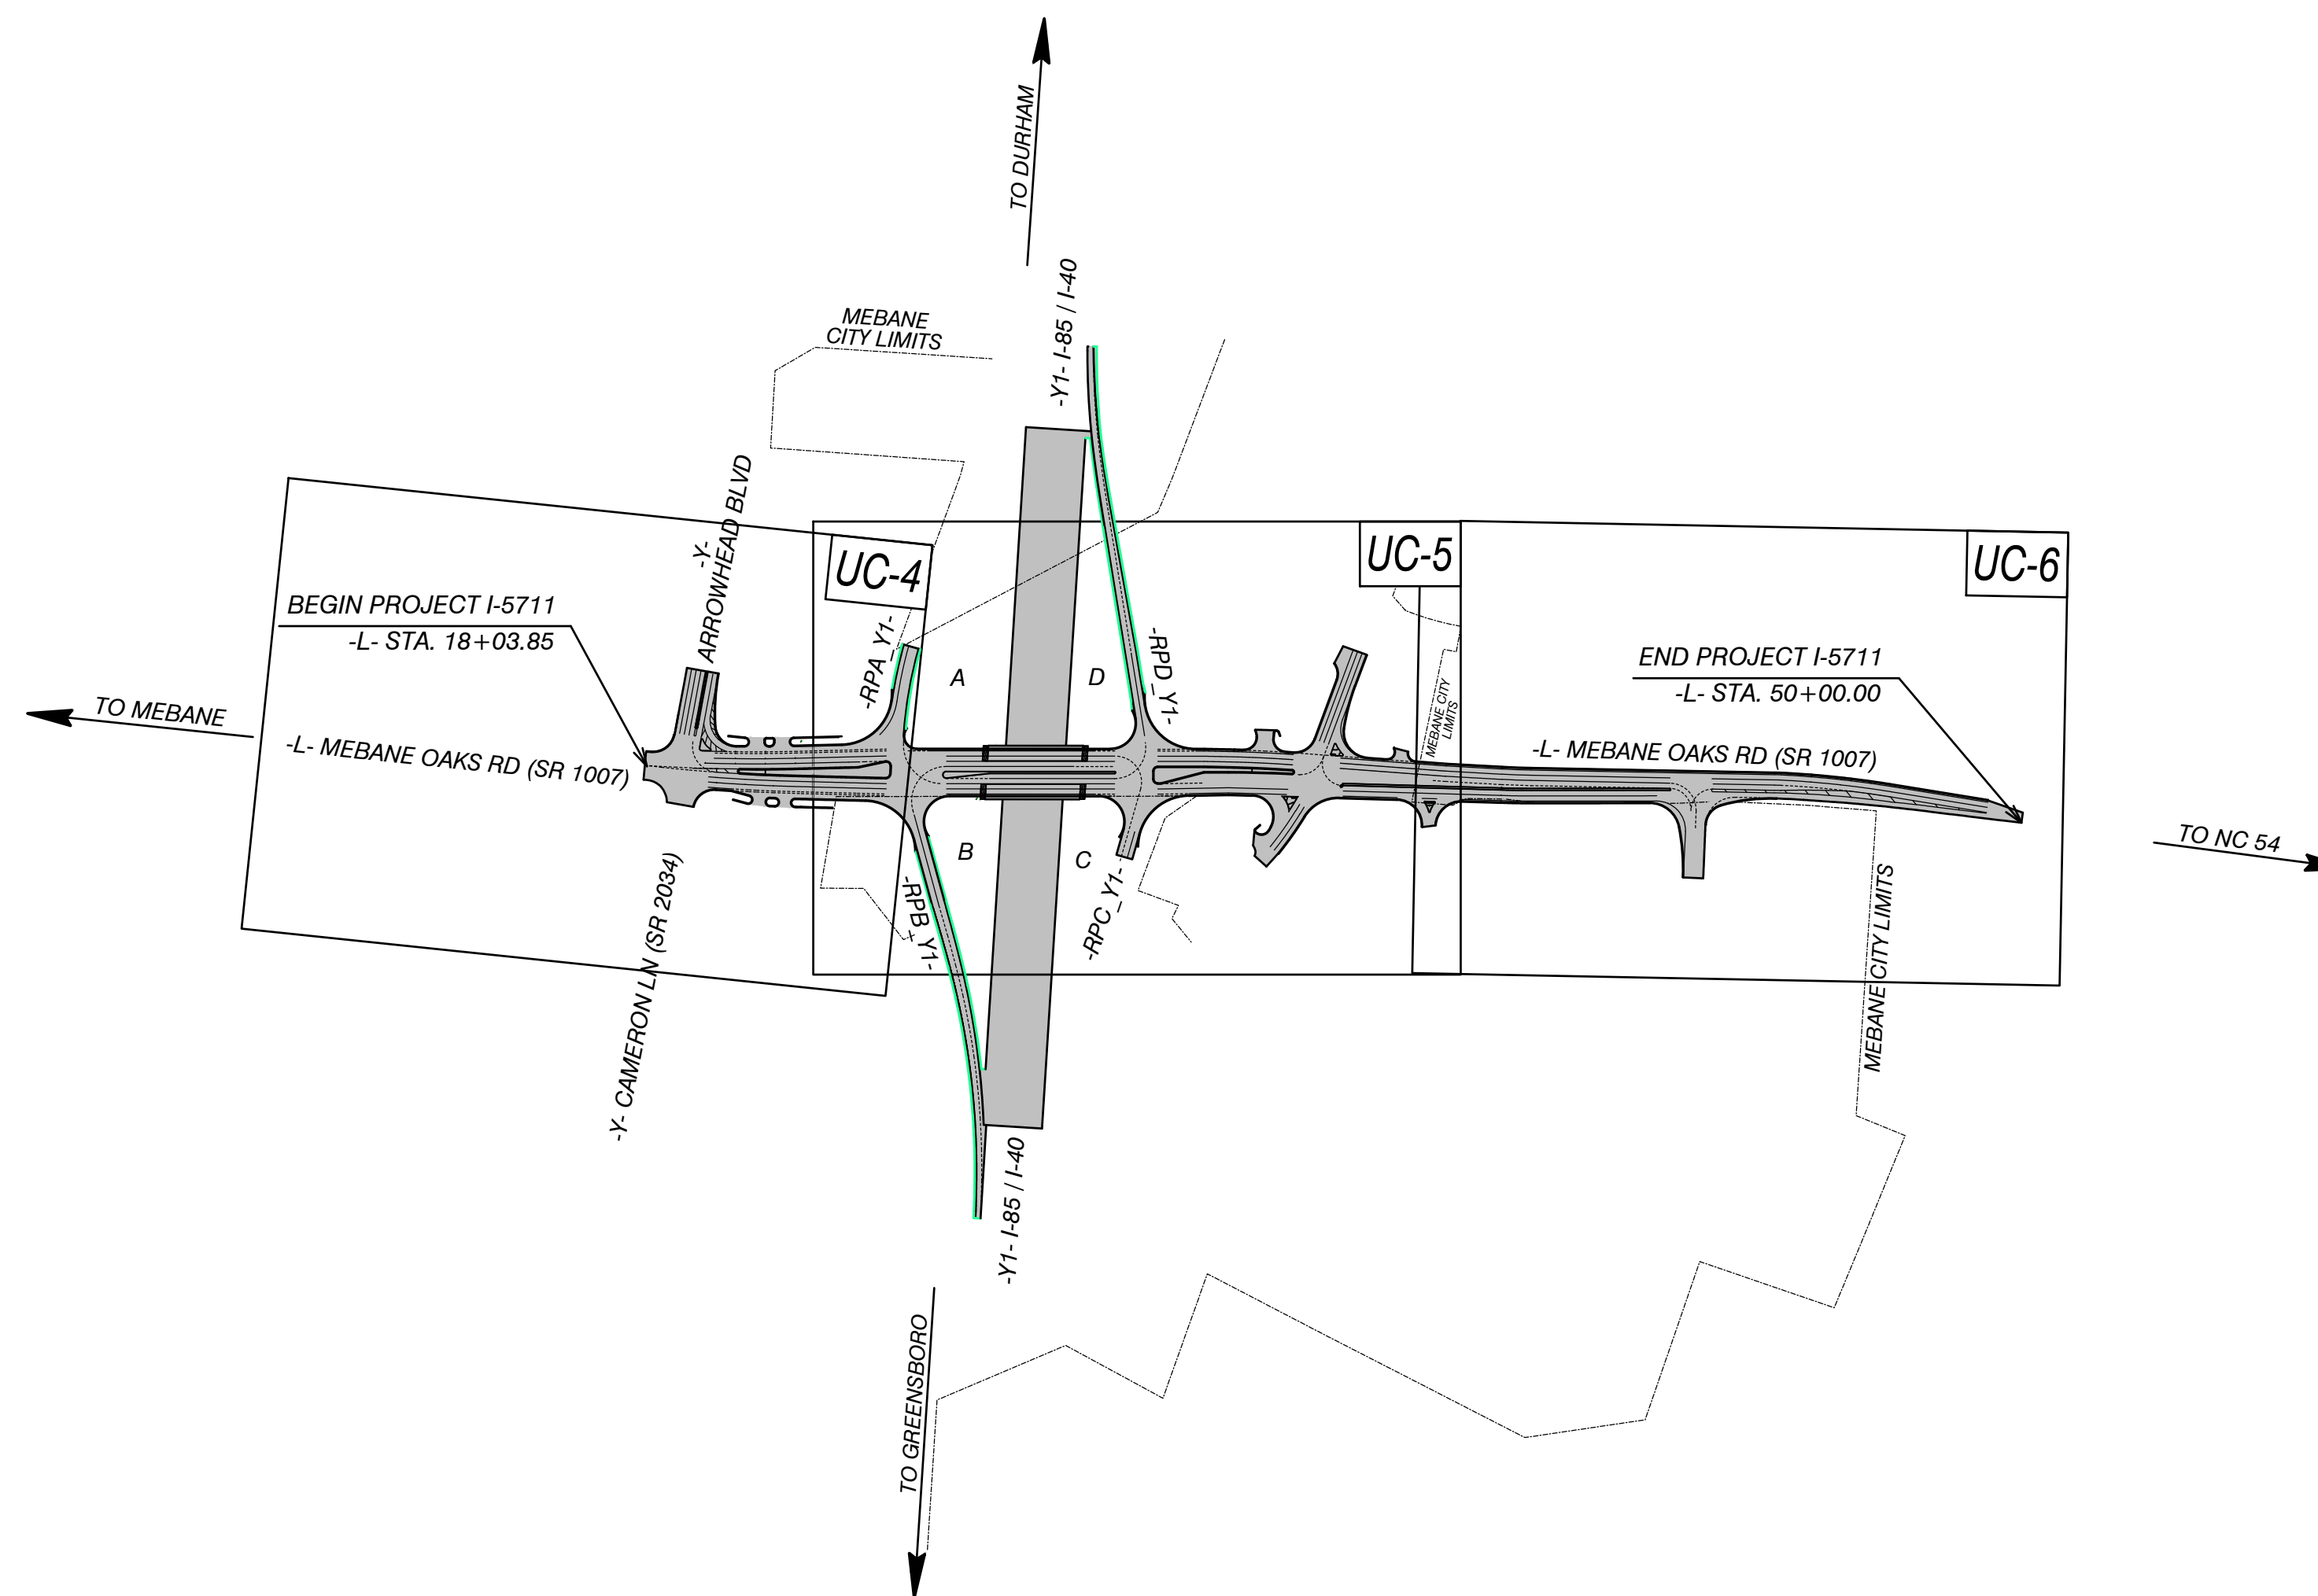


T.I.P. NO.	SHEET NO.
I-5711	UC-1

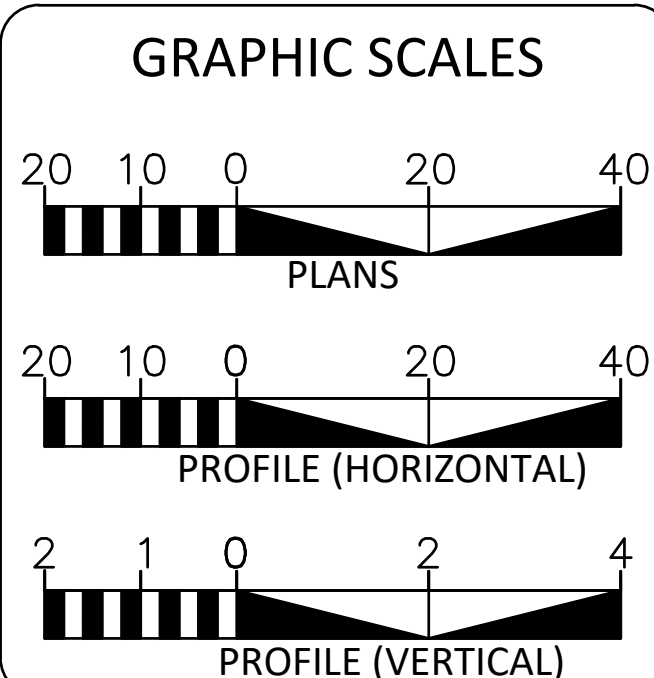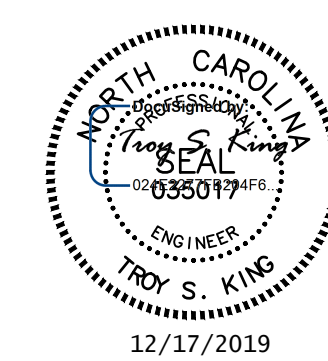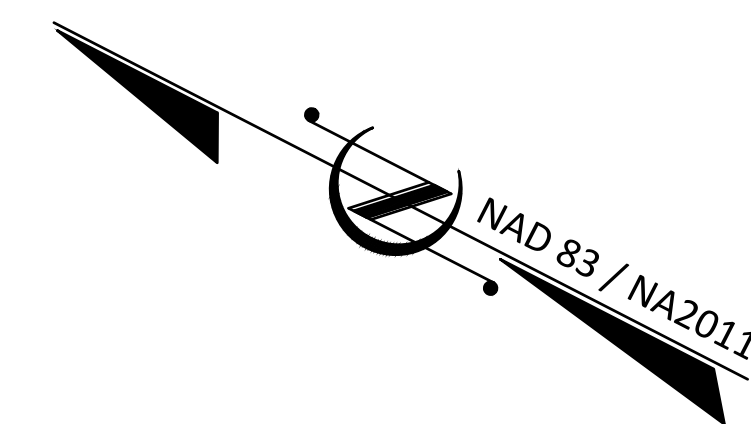

SHEET NO.:	DESCRIPTION:
UC-1	TITLE SHEET
UC-2 THRU UC-3	DETAILS
UC-4 THRU UC-6	OVERALL PLAN SHEETS
UC-7 THRU UC-10	PLAN & PROFILE SHEETS


WATER AND SEWER OWNERS ON PROJECT	
(A) WATER:	CITY OF MEBANE
(B) SANITARY: SEWER	CITY OF MEBANE

PREPARED IN THE OFFICE OF

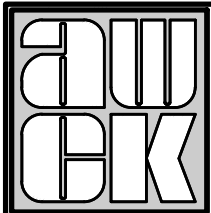

alley, williams, carmen & king, inc.  
ENGINEERS, ARCHITECTS & SURVEYORS  
740 chapel hill road p.o. box 1179  
burlington, n.c. 27215 336/226-5534  
Firm's Engineering License No. F-0203  
ROADWAY DESIGN DATA AND DRAWINGS PROVIDED BY NCDOT

TROY KING, PE CONSULTANT CONTACT #1  
WALLY FOX CONSULTANT CONTACT #2

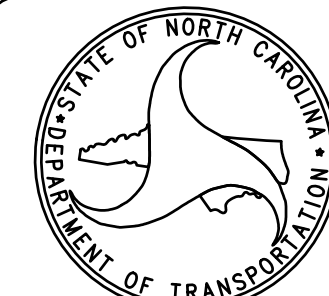

DIVISION OF HIGHWAYS  
UTILITIES UNIT  
1555 MAIL SERVICES CENTER  
RALEIGH NC 27659-1555  
PHONE (919) 707-6690  
FAX (919) 250-4151

TUCKER MARTIN, PE UTILITIES REGIONAL ENGINEER  
ALI KOUCHEKI, PE UTILITIES ENGINEER  
DAYTON MARTIN UTILITIES AREA COORDINATOR  
TANGA SAMPSON UTILITIES COORDINATOR