
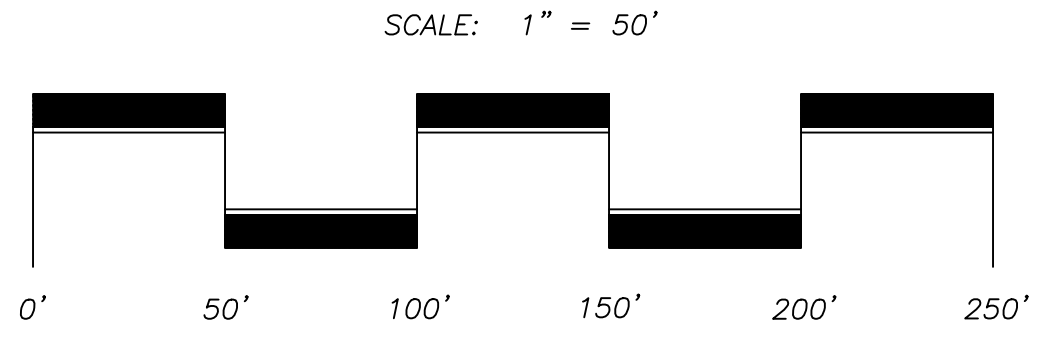


PROJECT REFERENCE NO.	SHEET NO.
I-5711	UC-4
DESIGNED BY: T. KING	
DRAWN BY: W. FOX	
CHECKED BY: T. KING	
APPROVED BY: T. KING	
REVISED:	

**alley, williams, carmen & king, inc.**  
 ENGINEERS, ARCHITECTS & SURVEYORS  
 740 chapel hill road p.o. box 1179  
 burlington, n.c. 27215 336/226-5534  
 Firm's Engineering License No. F-0203

ROADWAY DESIGN DATA AND DRAWINGS PROVIDED BY NCDOT

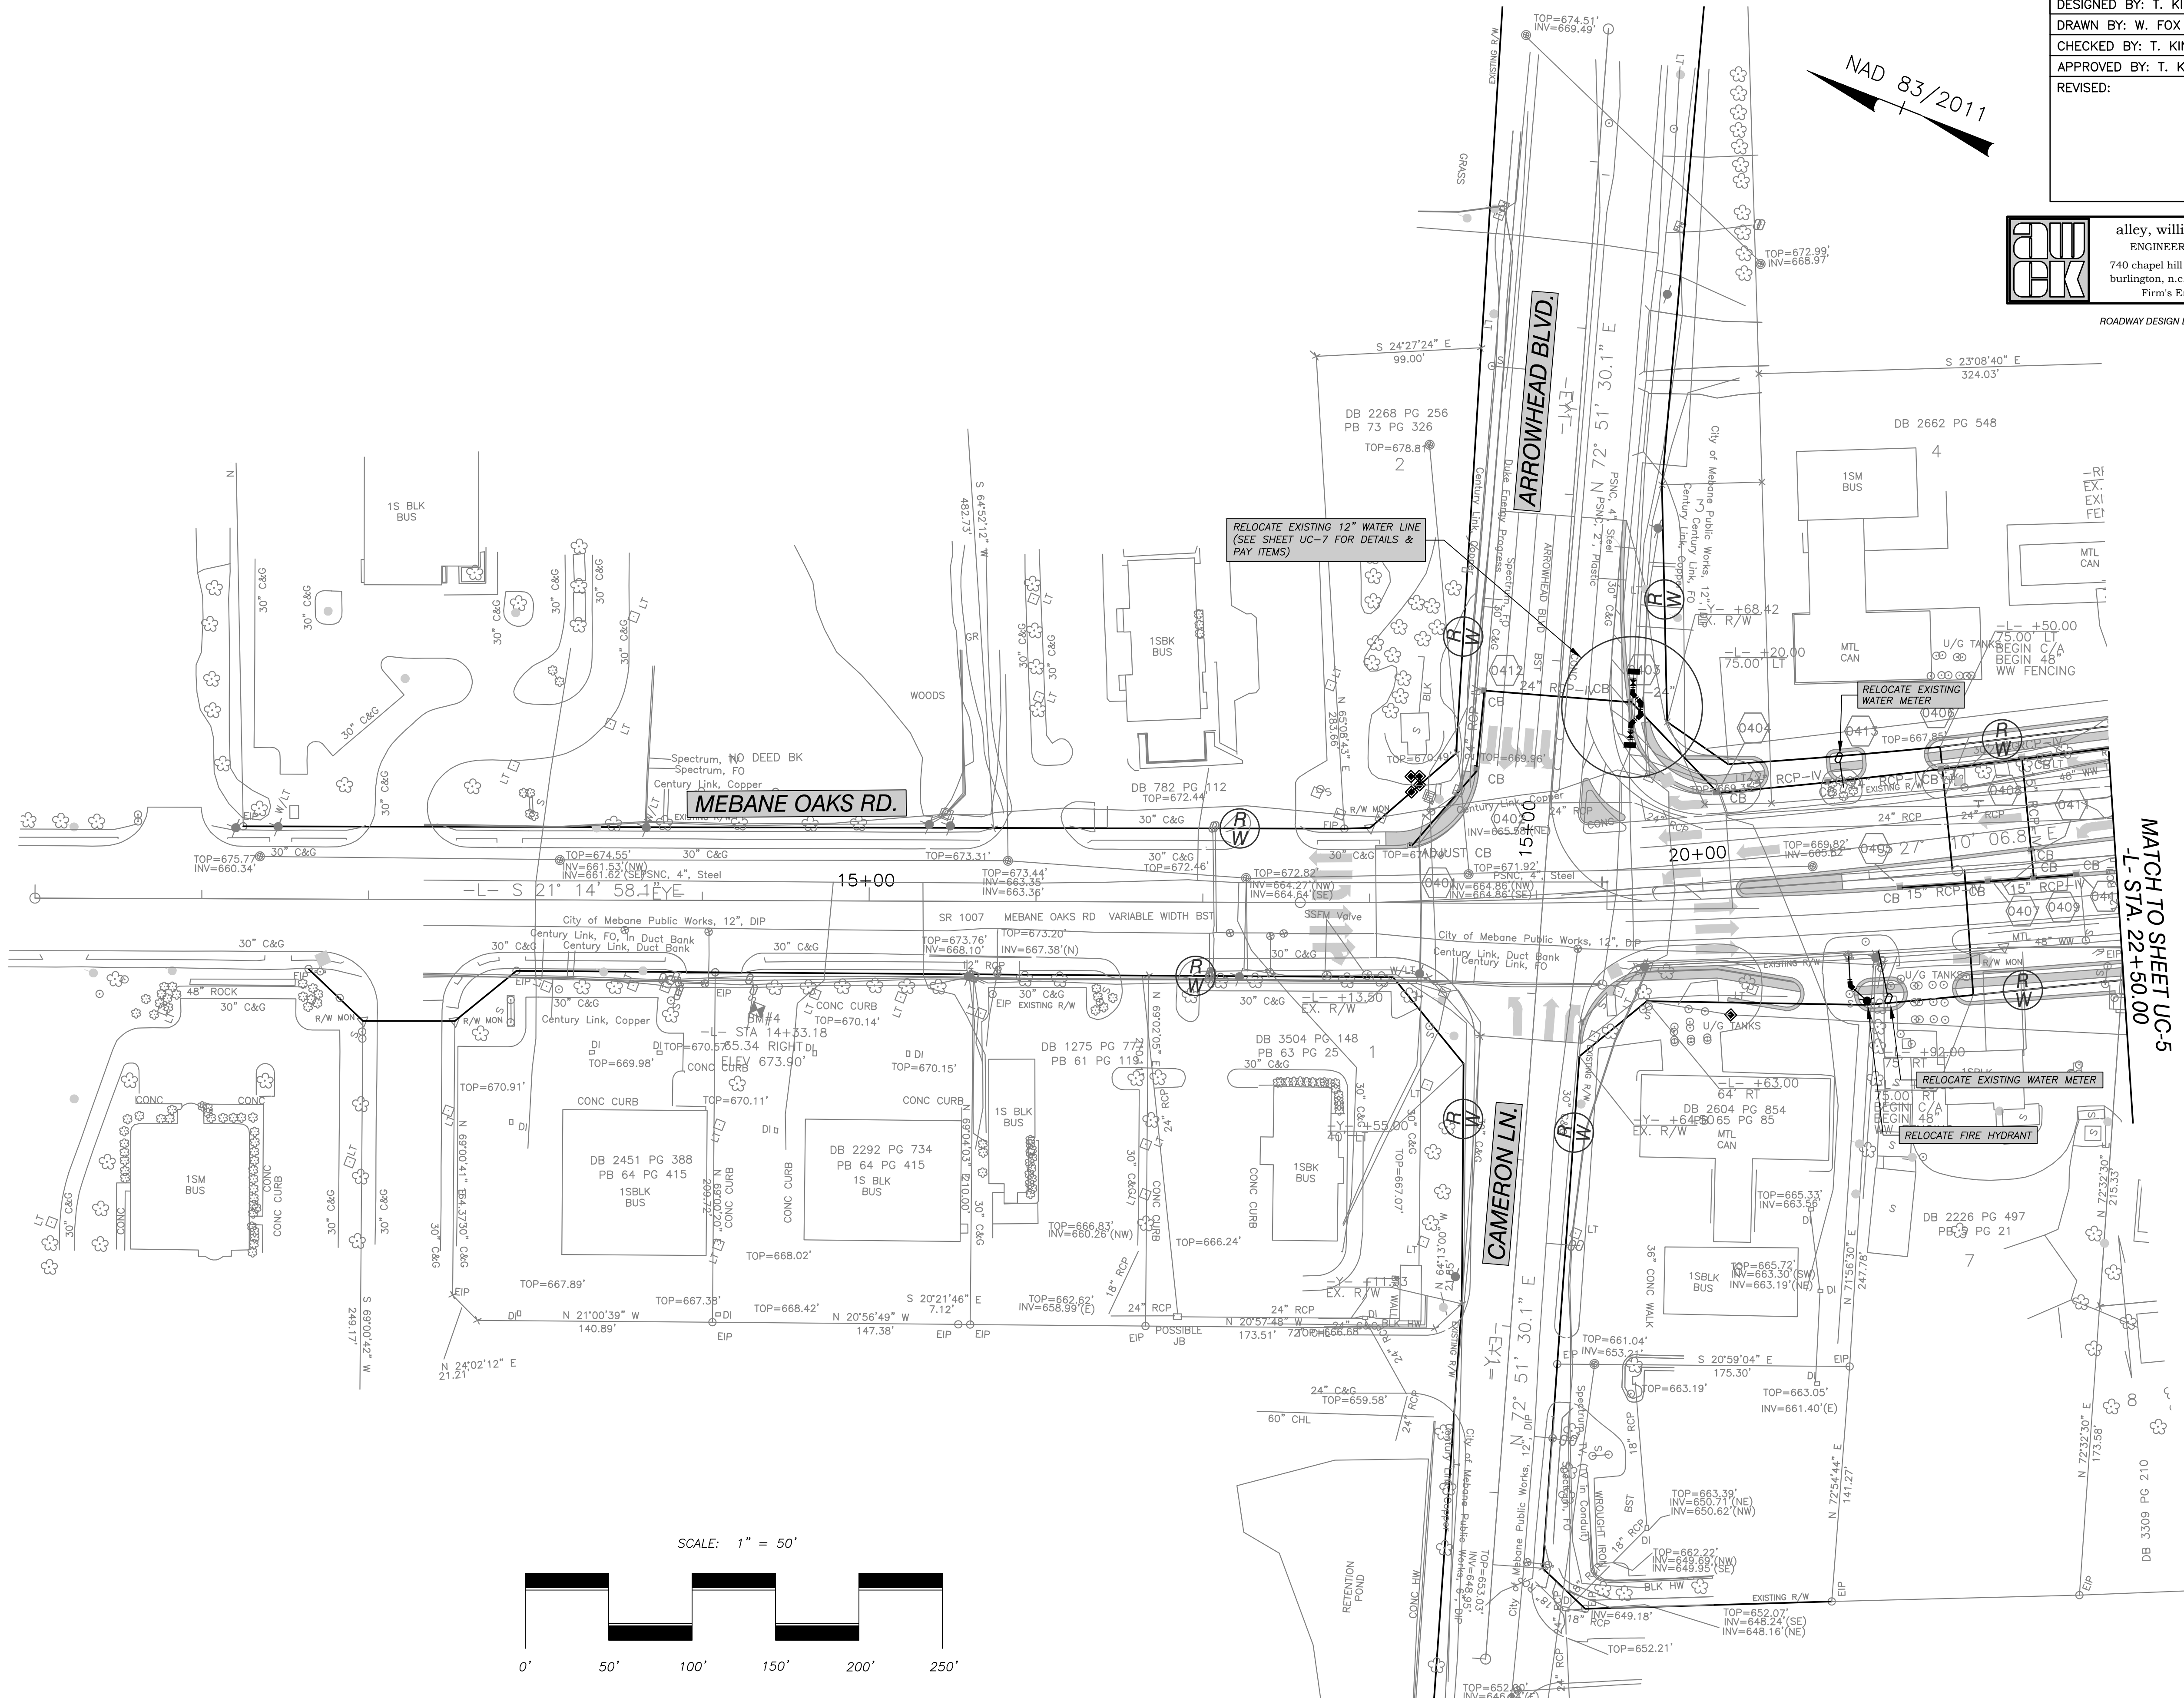

MATCH TO SHEET UC-5  
 -L- STA. 22+50.00

T:\2018\18040 City of Mebane - I-5711 Meb. Oaks Utility Relocations.dwg 12/17/2019 11:15:50 AM AutoCAD PDF (General Documentation) p.3, 11, WDF