


PROJECT REFERENCE NO.	SHEET NO.
I-5711	UC-5
DESIGNED BY: T. KING	
DRAWN BY: W. FOX	
CHECKED BY: T. KING	
APPROVED BY: T. KING	
REVISED:	

**aw**  
**ck**

alley, williams, carmen & king, inc.  
ENGINEERS, ARCHITECTS & SURVEYORS  
740 chapel hill road p.o. box 1179  
burlington, n.c. 27215 336/226-5534  
Firm's Engineering License No. F-0203

ROADWAY DESIGN DATA AND DRAWINGS PROVIDED BY NCDOT

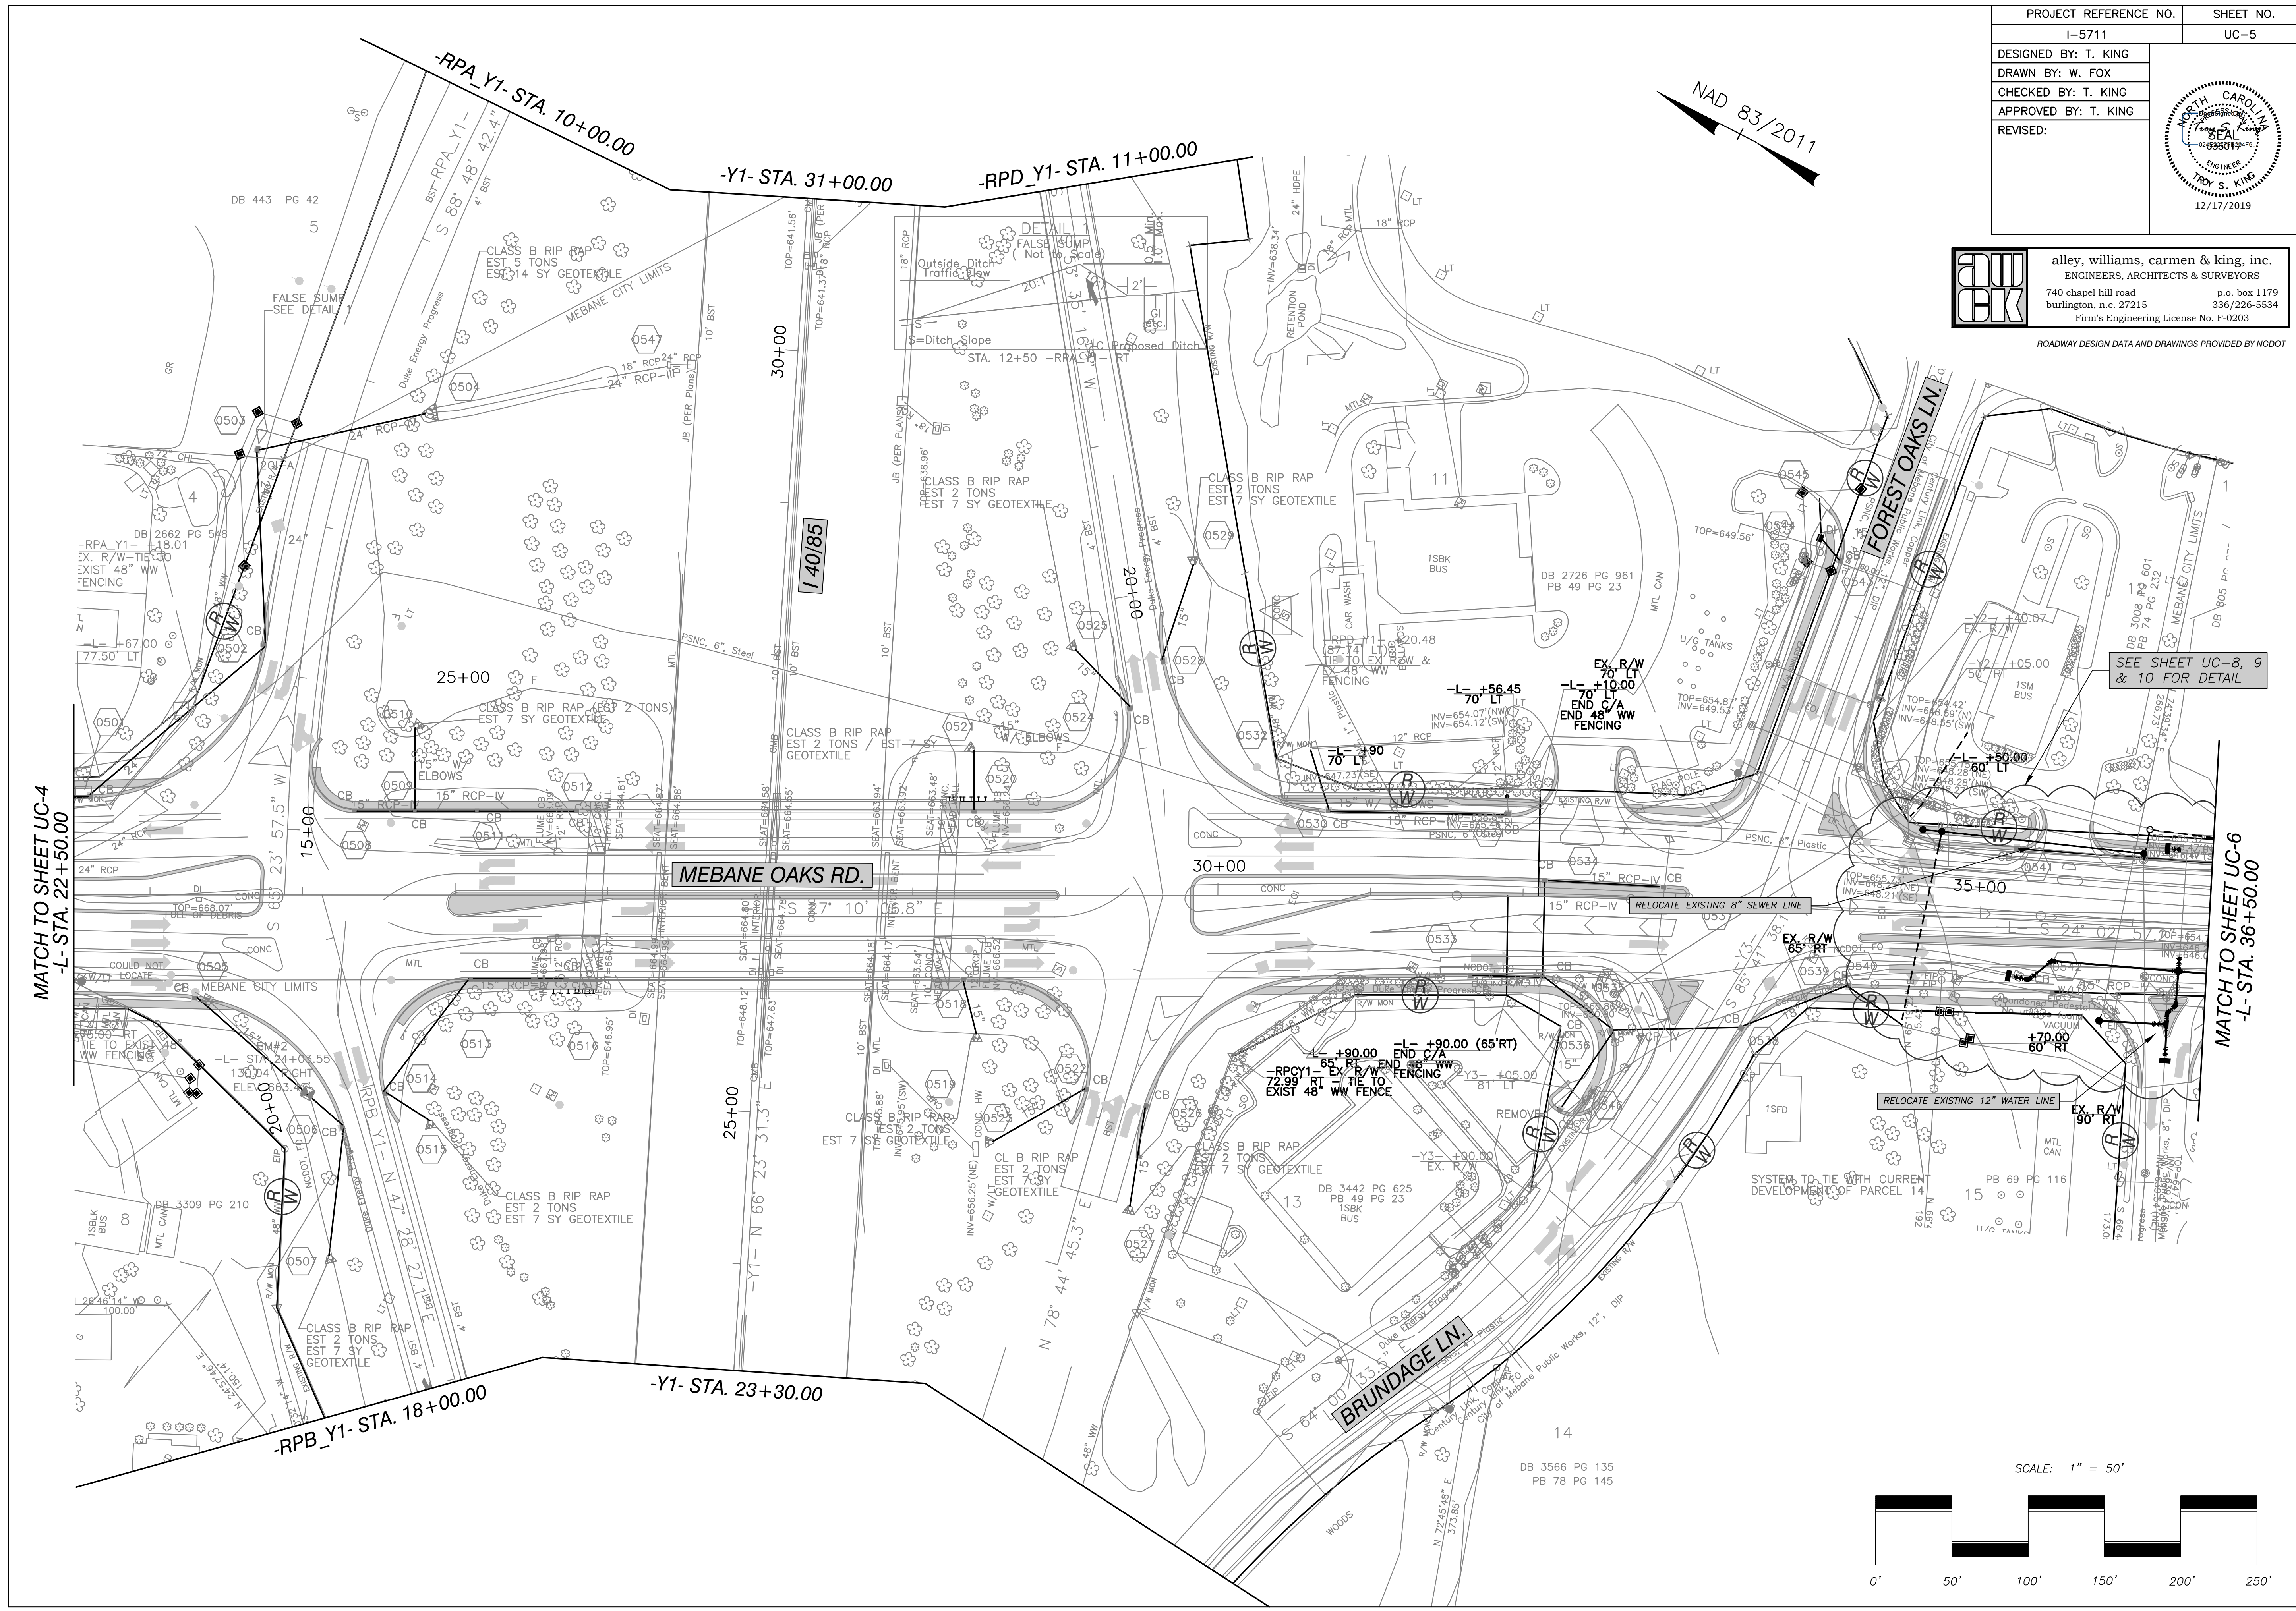

MATCH TO SHEET UC-4  
-L- STA. 22+50.00

SEE SHEET UC-8, 9  
& 10 FOR DETAIL

MATCH TO SHEET UC-6  
-L- STA. 36+50.00

