


PROJECT REFERENCE NO.	SHEET NO.
I-5711	UC-6
DESIGNED BY: T. KING	
DRAWN BY: W. FOX	
CHECKED BY: T. KING	
APPROVED BY: T. KING	
REVISED:	

aw
ck

alley, williams, carmen & king, inc.
ENGINEERS, ARCHITECTS & SURVEYORS
740 chapel hill road p.o. box 1179
burlington, n.c. 27215 336/226-5534
Firm's Engineering License No. F-0203


ROADWAY DESIGN DATA AND DRAWINGS PROVIDED BY NCDOT

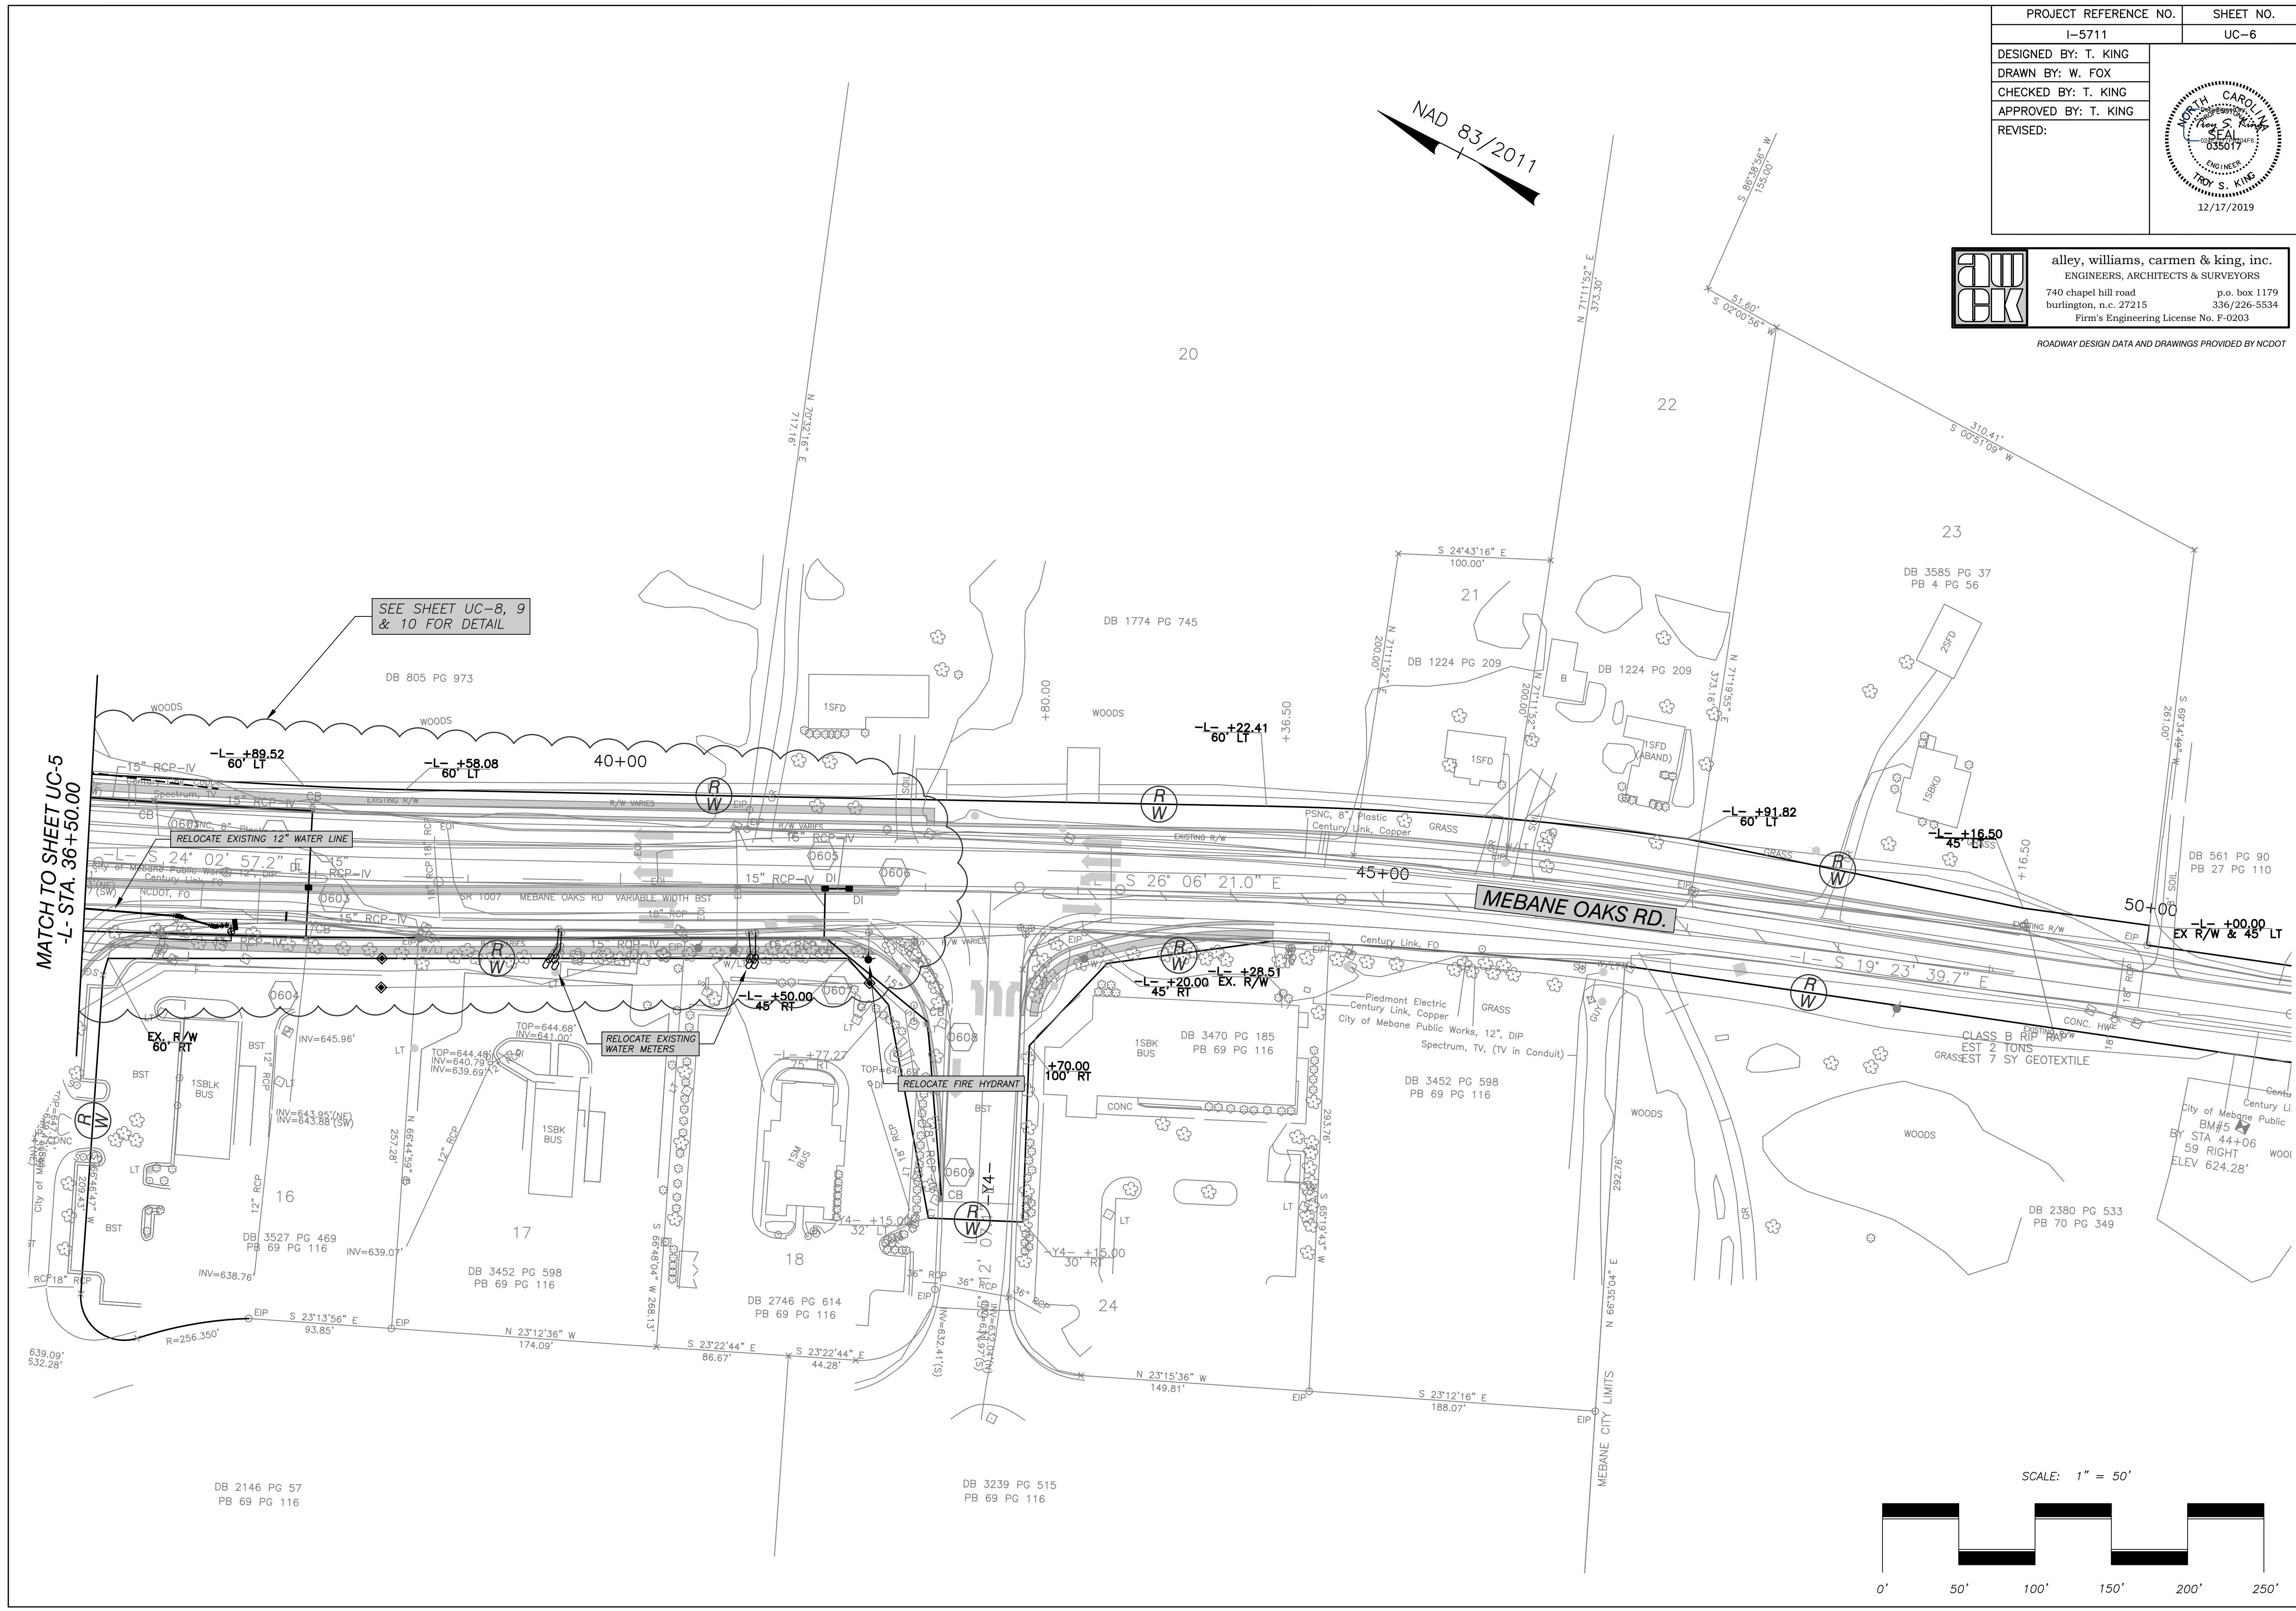

MATCH TO SHEET UC-5
L- STA. 36+50.00

SEE SHEET UC-8, 9
& 10 FOR DETAIL

SCALE: 1" = 50'

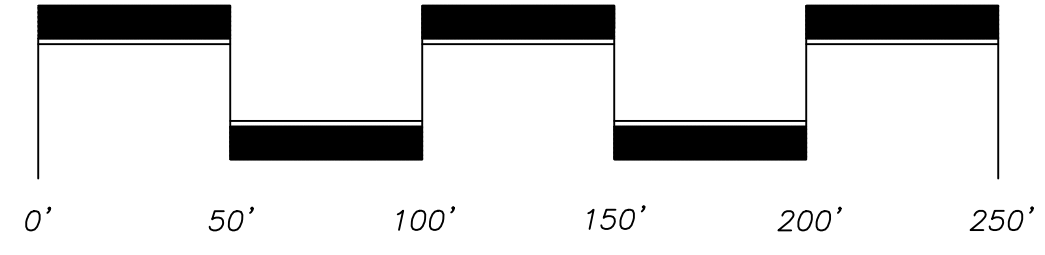

T:\2018\18040\City of Mebane - I-5711\Me. Oaks Utility Relocations.dwg, 12/17/2019 11:16:14 AM, AutoCAD PDF (General Documentation) p.3, 11, WDF