


TIP PROJECT: I-5711

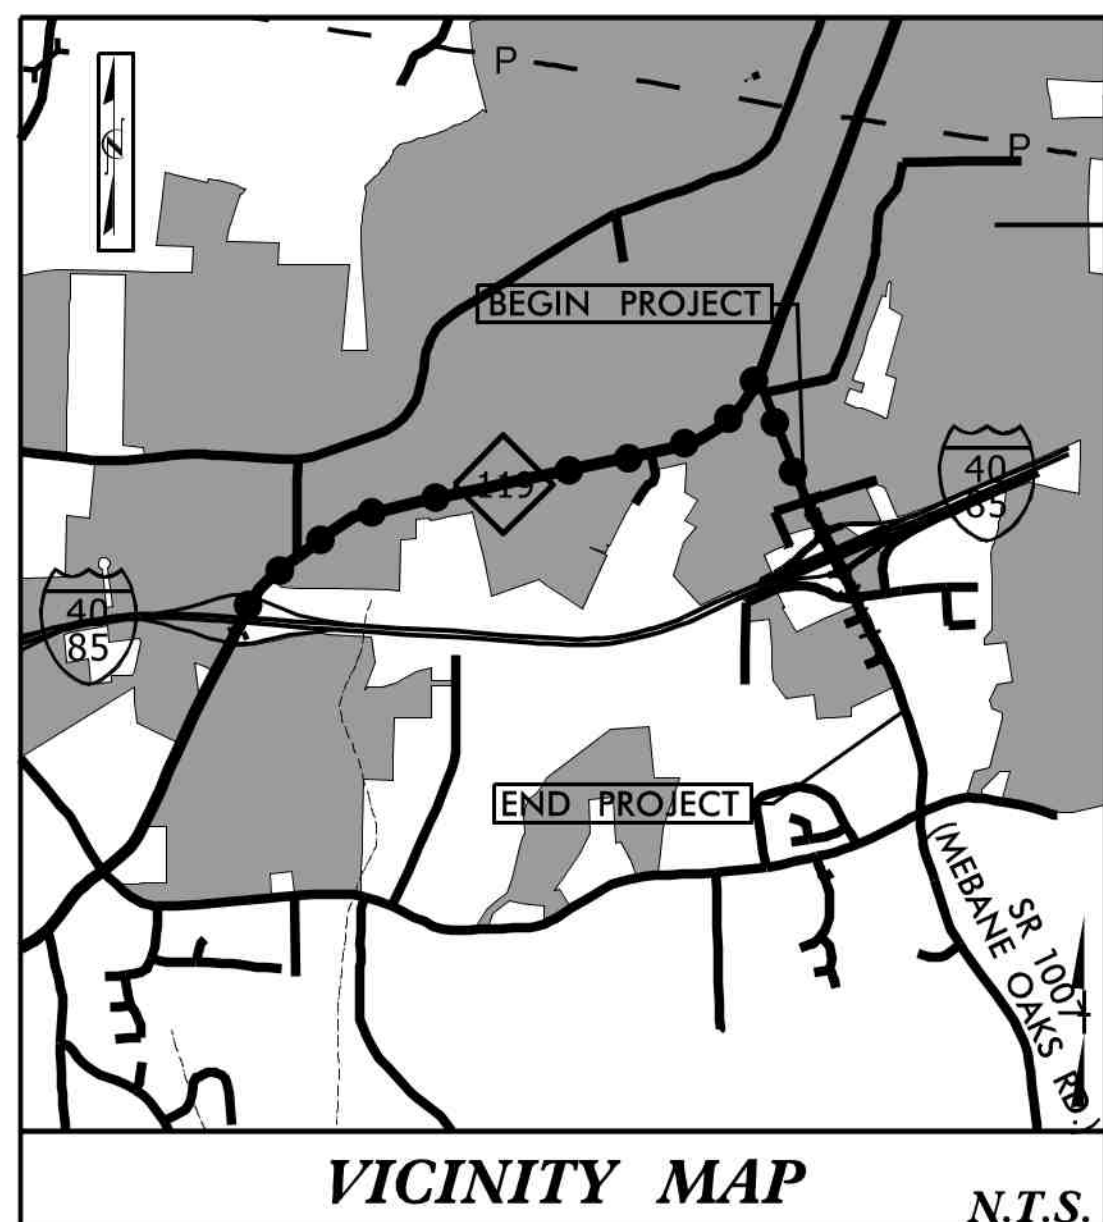

MEBANE CITY LIMITS
OFF-SITE DETOUR

STATE OF NORTH CAROLINA
DIVISION OF HIGHWAYS


**UTILITIES BY OTHERS PLANS
ALAMANCE COUNTY**

LOCATION: INTERCHANGE IMPROVEMENTS AT I-40/I-85
AND SR 1007 (MEBANE OAKS RD) IN MEBANE

TYPE OF WORK: POWER (DISTRIBUTION), GAS (DISTRIBUTION), COMMUNICATIONS

T.I.P. NO.	SHEET NO.
I-5711	UO-1


NOTE:
ALL UTILITY WORK SHOWN ON THIS SHEET WILL BE DONE BY OTHERS. NO PAYMENT WILL BE MADE TO THE CONTRACTOR FOR UTILITY WORK SHOWN ON THIS SHEET.

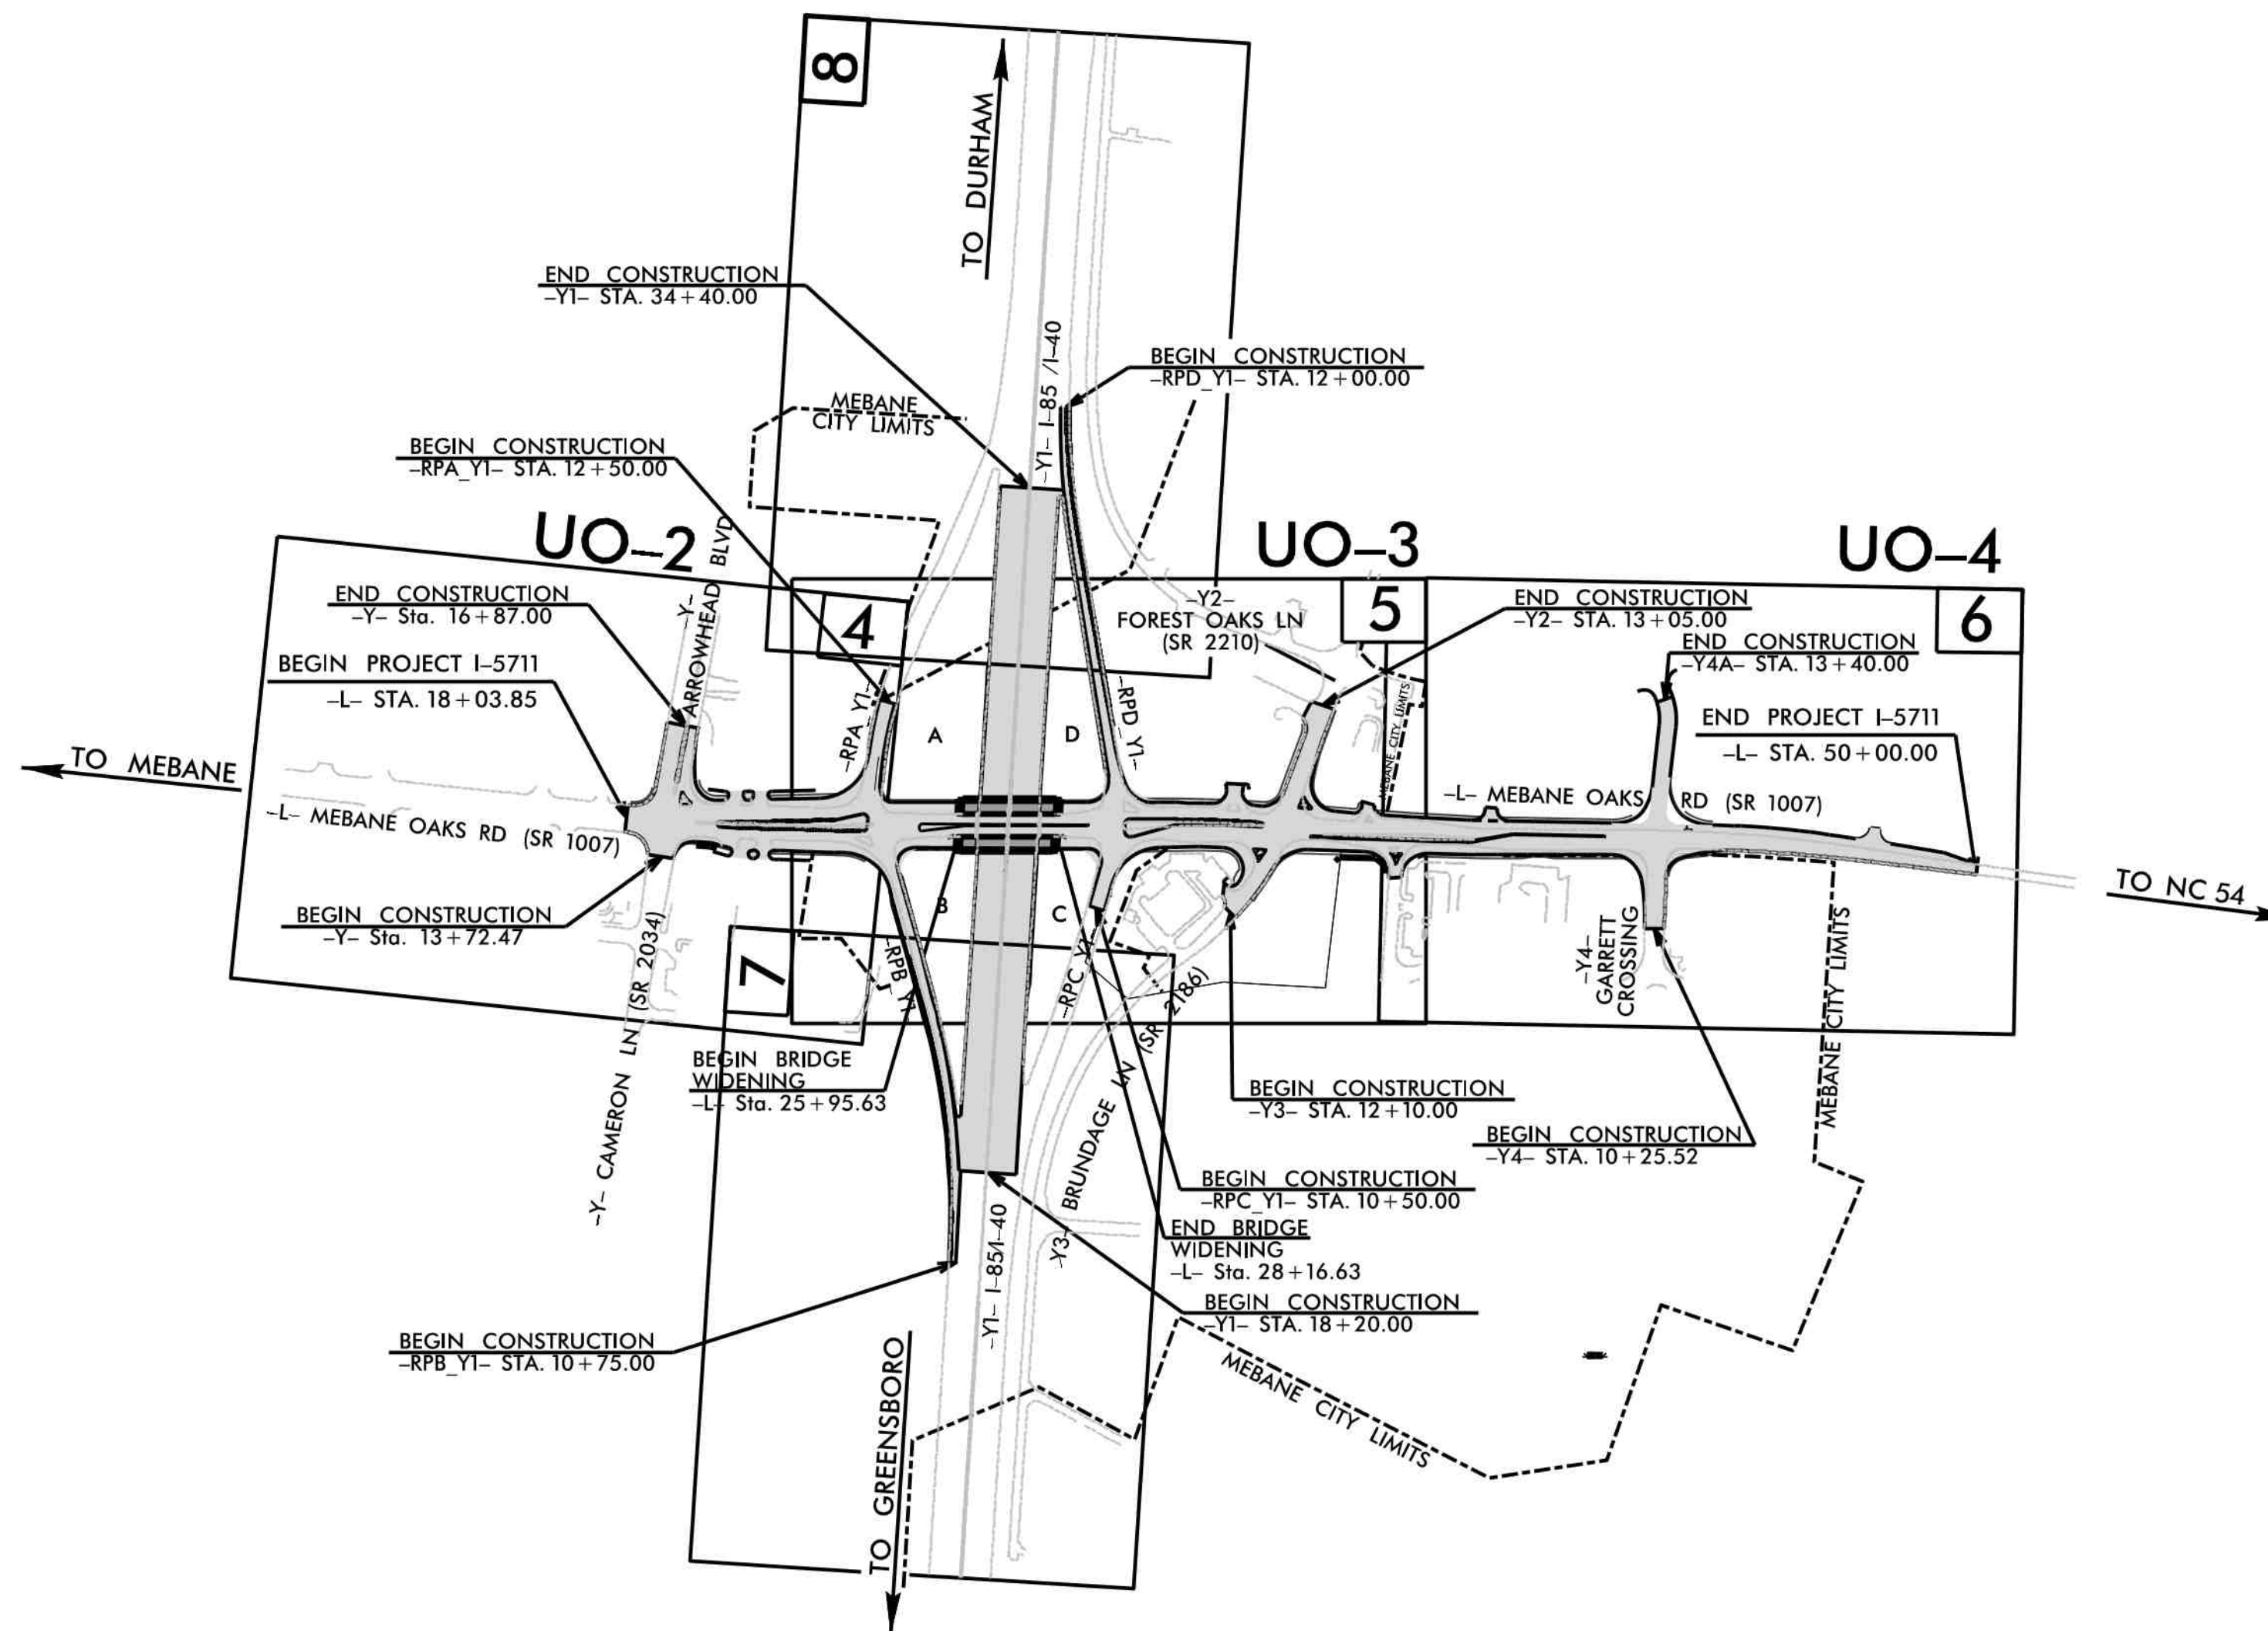

THIS IS A CONTROLLED ACCESS PROJECT WITH ACCESS BEING LIMITED TO INTERCHANGE

CONTRACT:

GRAPHIC SCALES

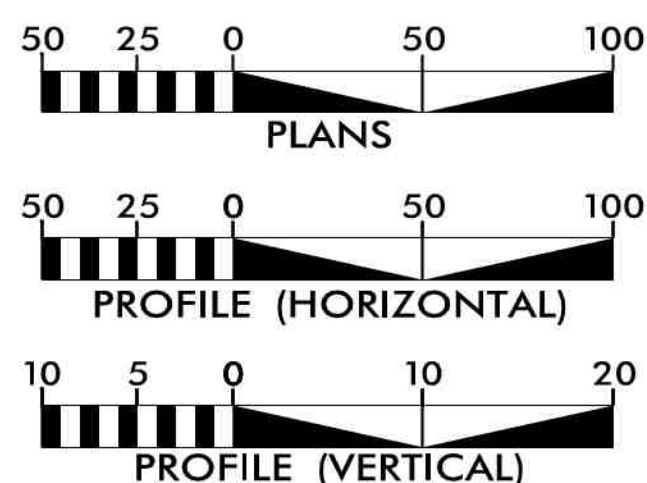

INDEX OF SHEETS

SHEET NO.:	DESCRIPTION:
UO-1	TITLE SHEET
UO-2 THRU UO-4	UBO PLAN SHEETS

UTILITY OWNERS WITH CONFLICTS

- (A) POWER (DISTRIBUTION) - DUKE
- (B) POWER (DISTRIBUTION)- PIEDMONT EMC
- (C) GAS (DISTRIBUTION) - PSNC
- (D) COMMUNICATIONS - CENTURYLINK
- (E) COMMUNICATIONS - SPECTRUM
- (F) COMMUNICATIONS - LEVEL 3

PREPARED IN THE OFFICE OF:

SO-DEEP | SAM NC

SO-DEEP | SAM NC, Inc.

2800-154 Sumner Boulevard, Raleigh, NC 27616 Tel 919-878-7466

Keith Garry UTILITY PROJECT MANAGER
Freddie Bunn PROJECT UTILITY COORDINATOR



DIVISION OF HIGHWAYS
UTILITIES UNIT
1555 MAIL SERVICES CENTER
RALEIGH NC 27699-1555
PHONE (919) 707-6690
FAX (919) 250-4151

Tucker Martin, P.E. UTILITIES REGIONAL ENGINEER
Ali Koucheqi, P.E. UTILITIES ENGINEER
Dayton Martin UTILITIES AREA COORDINATOR
Tanga Sampson UTILITIES COORDINATOR