



6/23/16

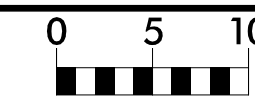

PROJ. REFERENCE NO.	SHEET NO.
I-5711	X-10

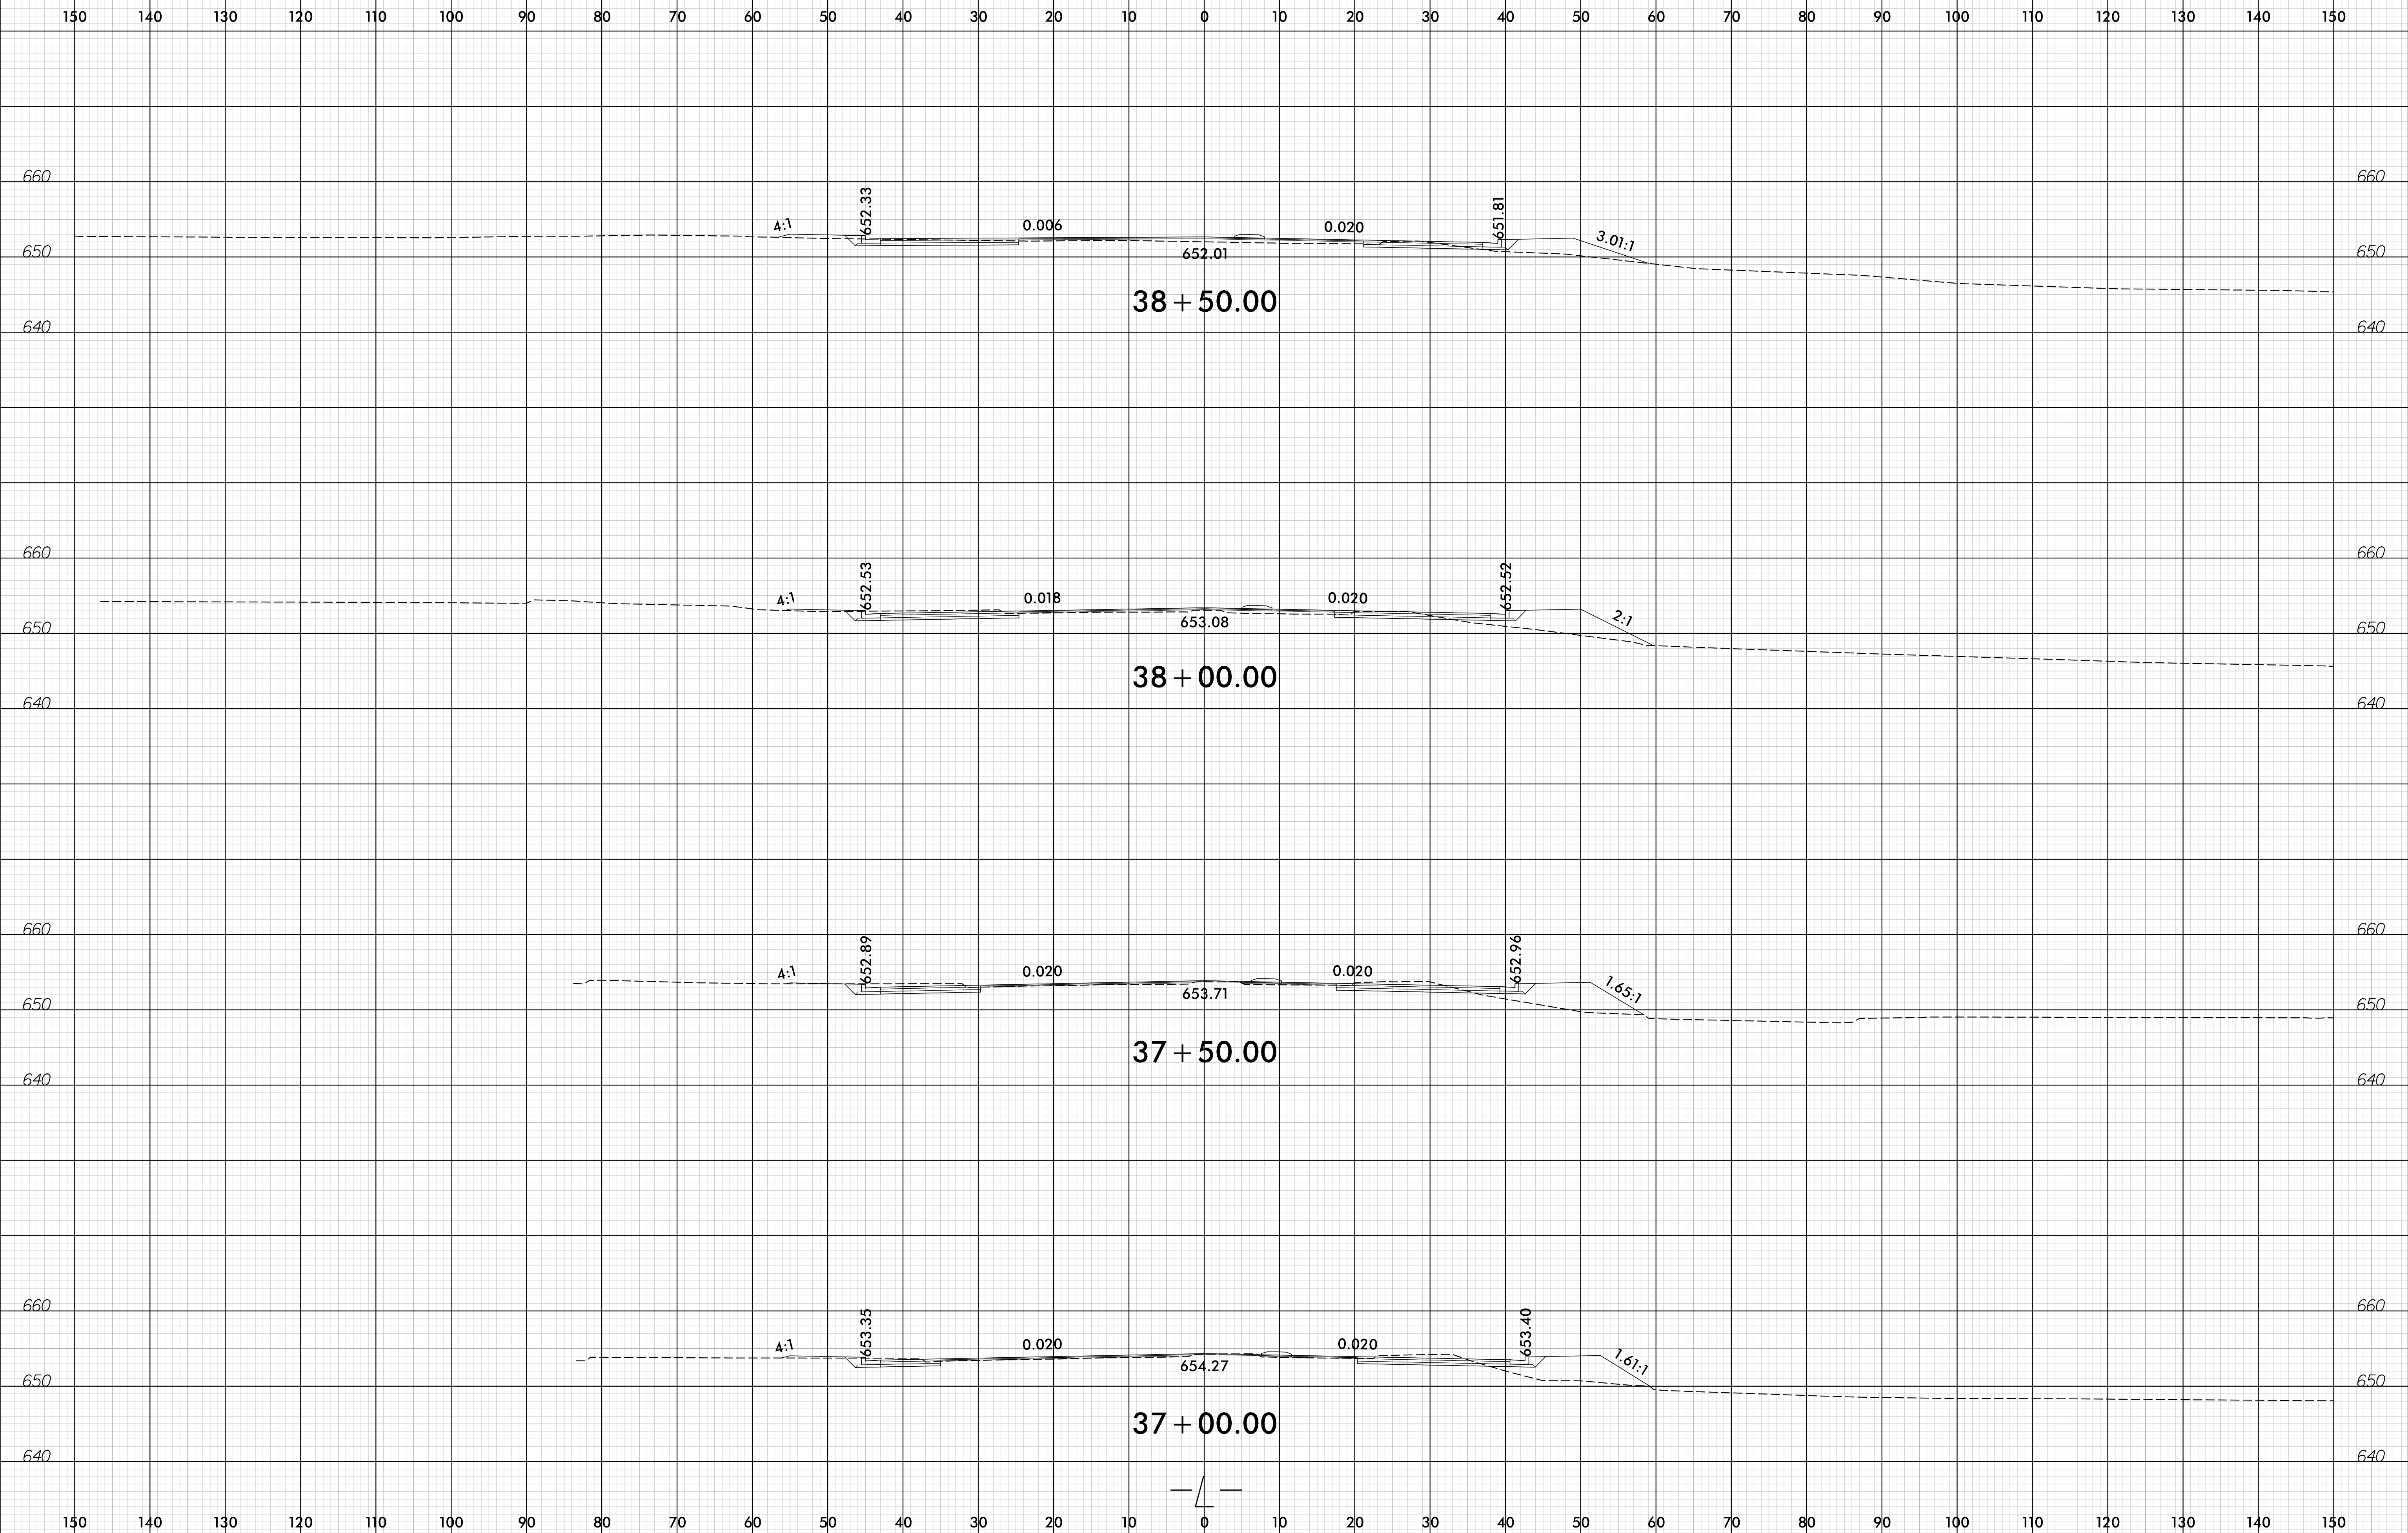

I:\2016\160621\160621.dgn

