



6/23/16

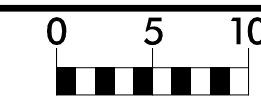

PROJ. REFERENCE NO.	SHEET NO.
I-5711	X-29

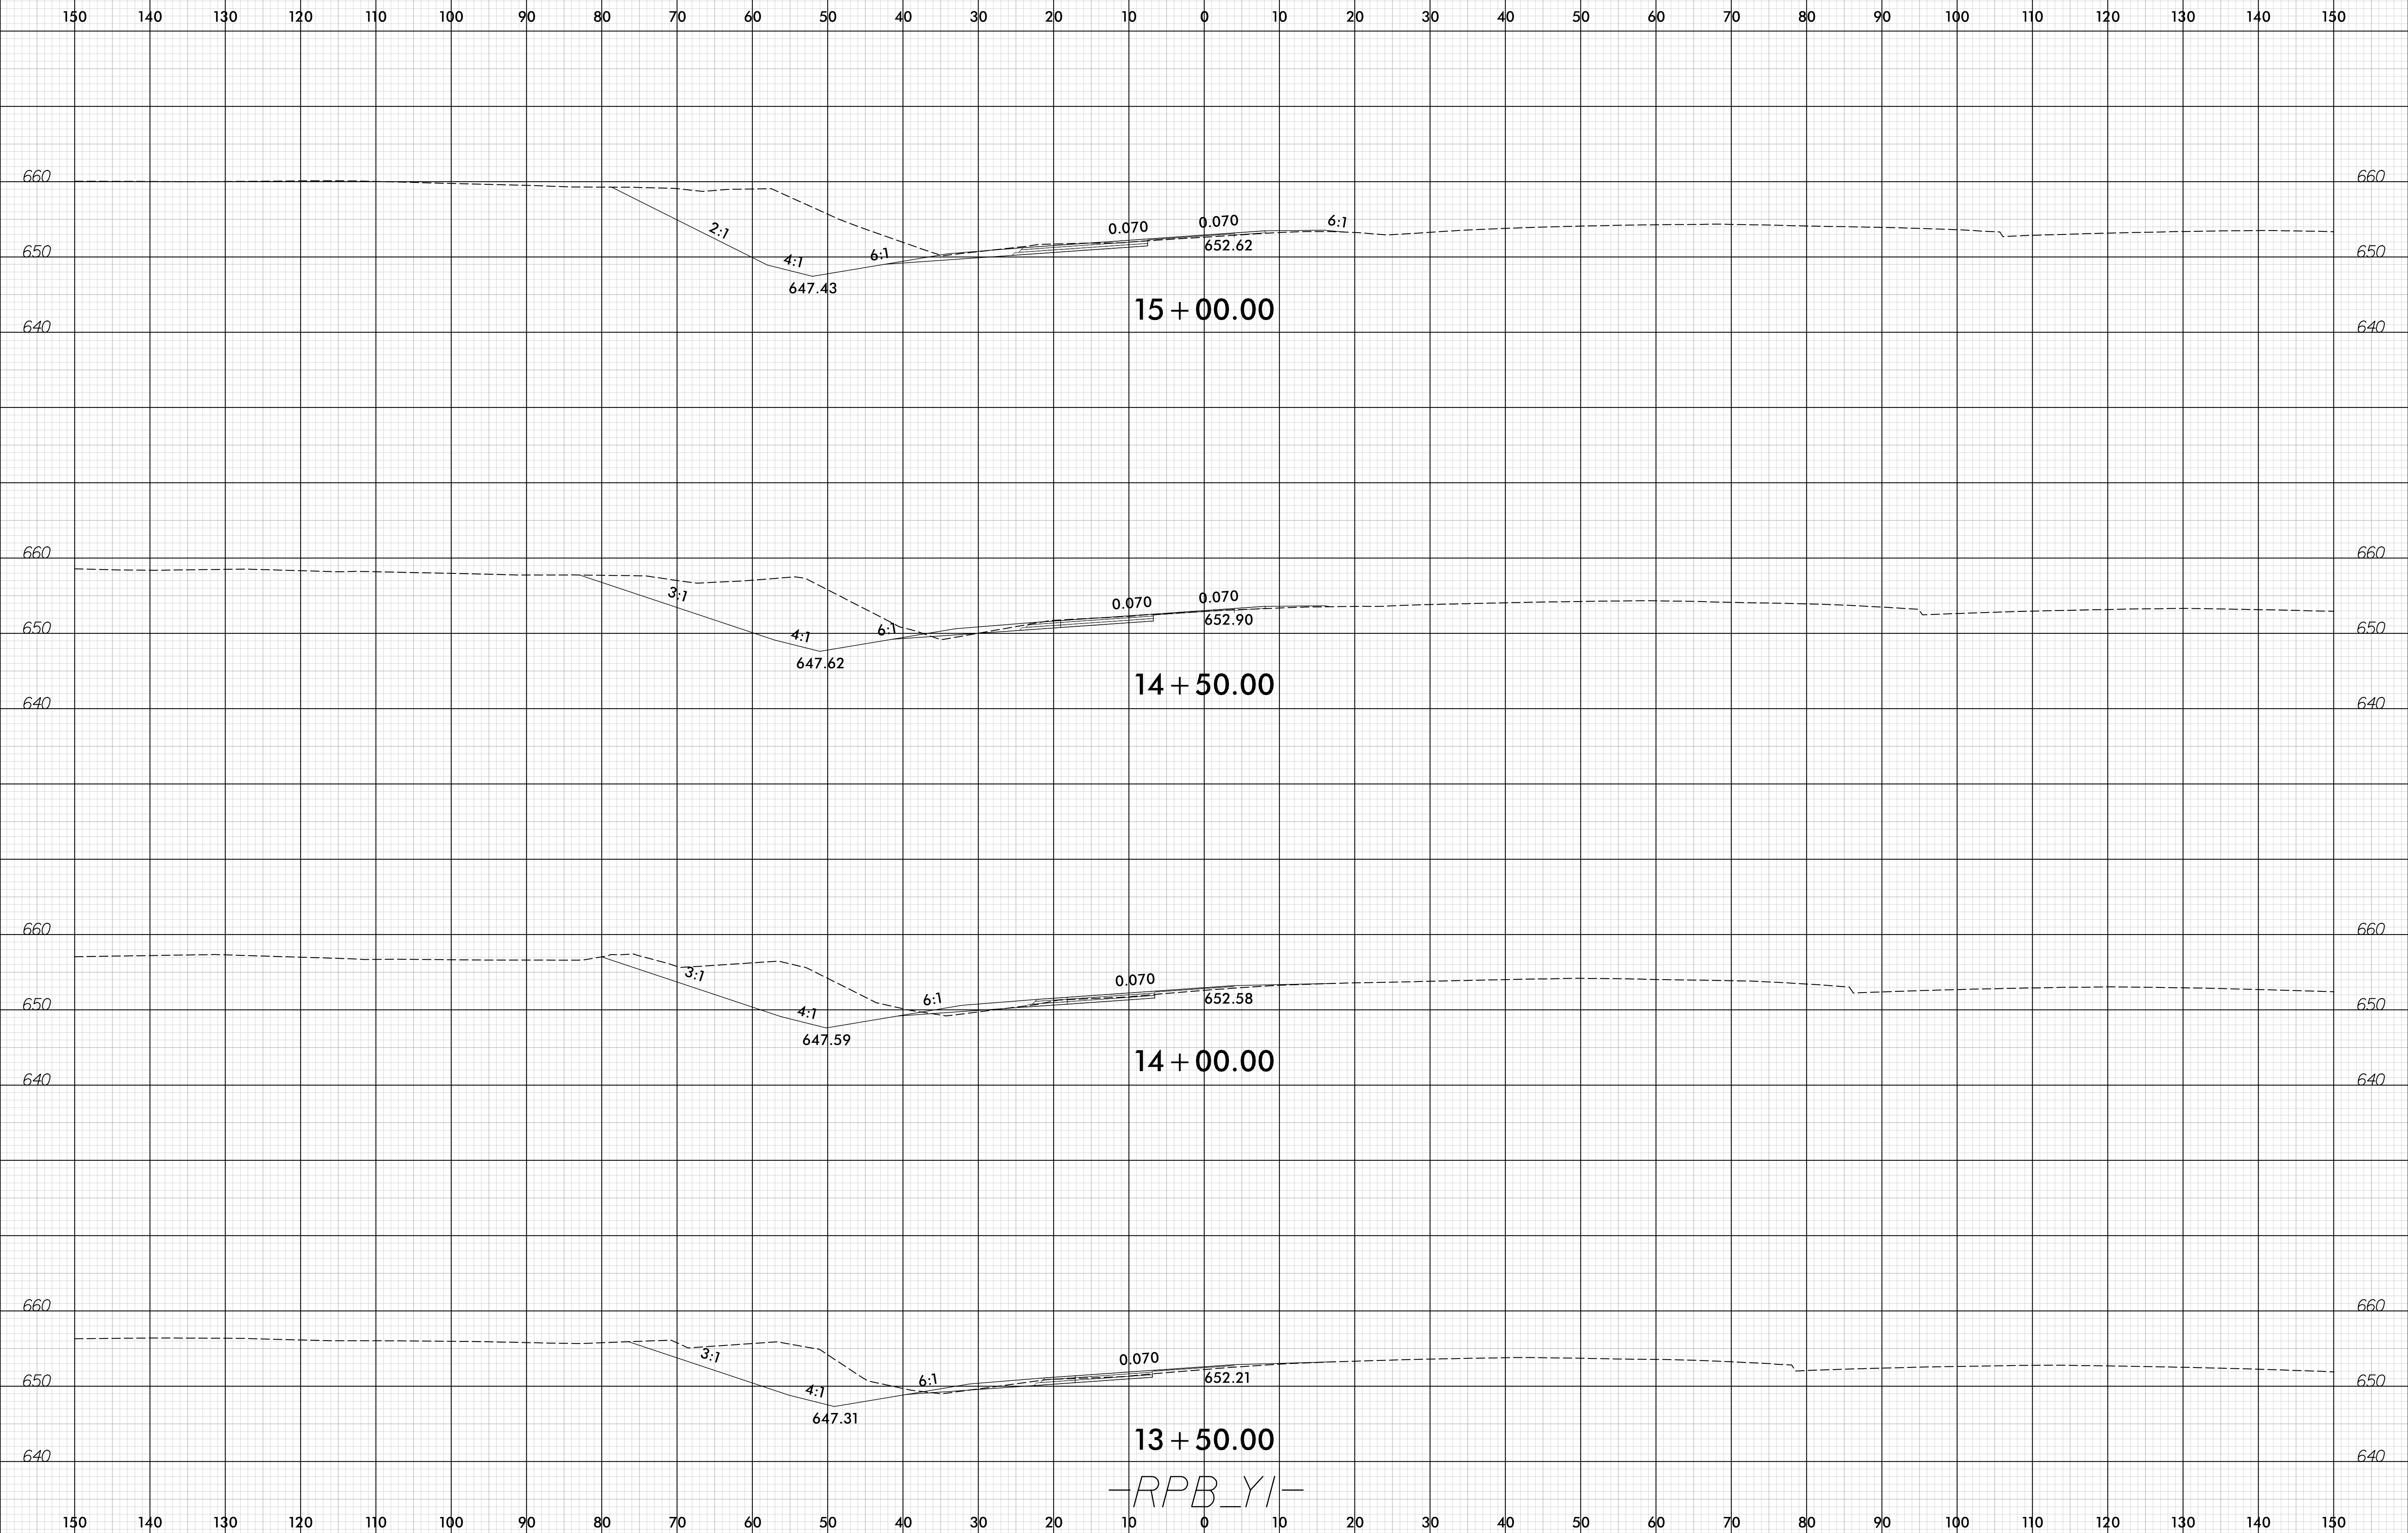

I:\2016\16\I-5711\RDY\_XPL\_RPB\_Y1.dgn

-RPB\_Y1-