



6/23/16

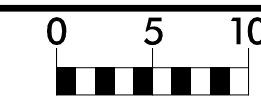

| | |
|---------------------|-----------|
| PROJ. REFERENCE NO. | SHEET NO. |
| I-5711 | X-30 |

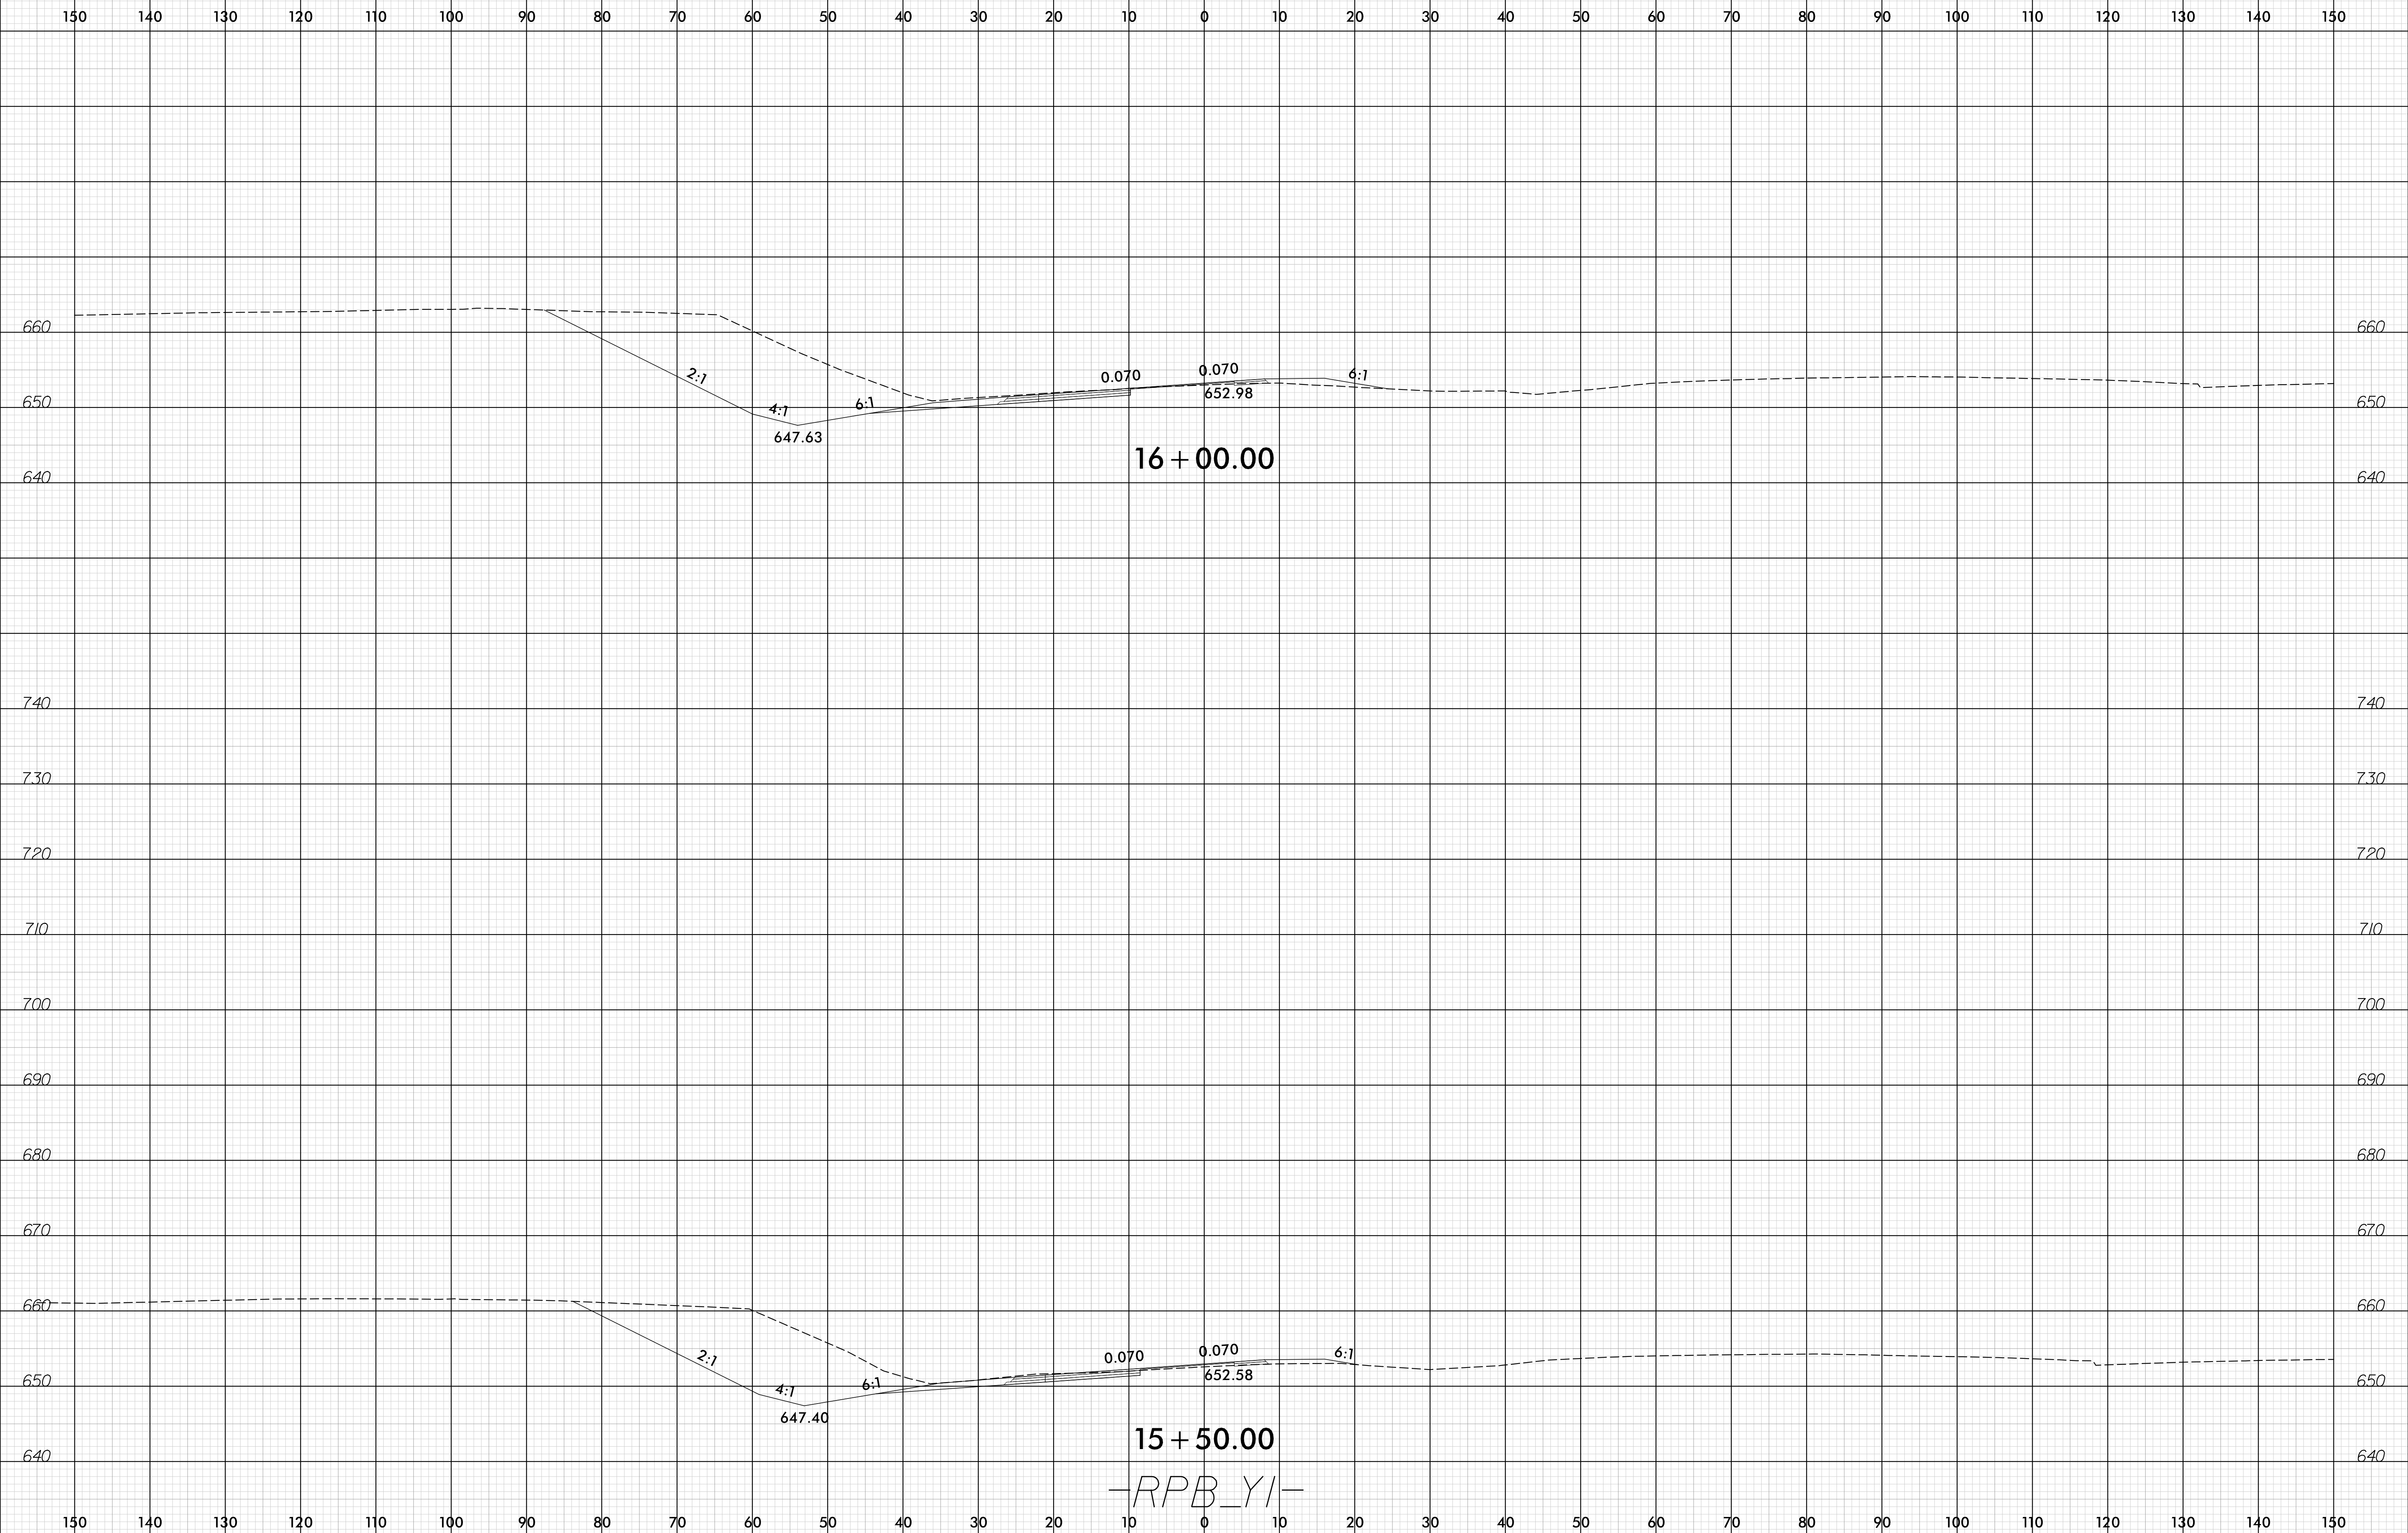

I:\2016\16\I-5711\RDY_XPL_RPB_YI.dgn

15 + 50.00
-RPB_YI-