



6/23/16

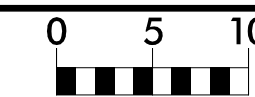

PROJ. REFERENCE NO.	I-5711
SHEET NO.	X-33

PROJ. REFERENCE NO.	I-5711
SHEET NO.	X-33

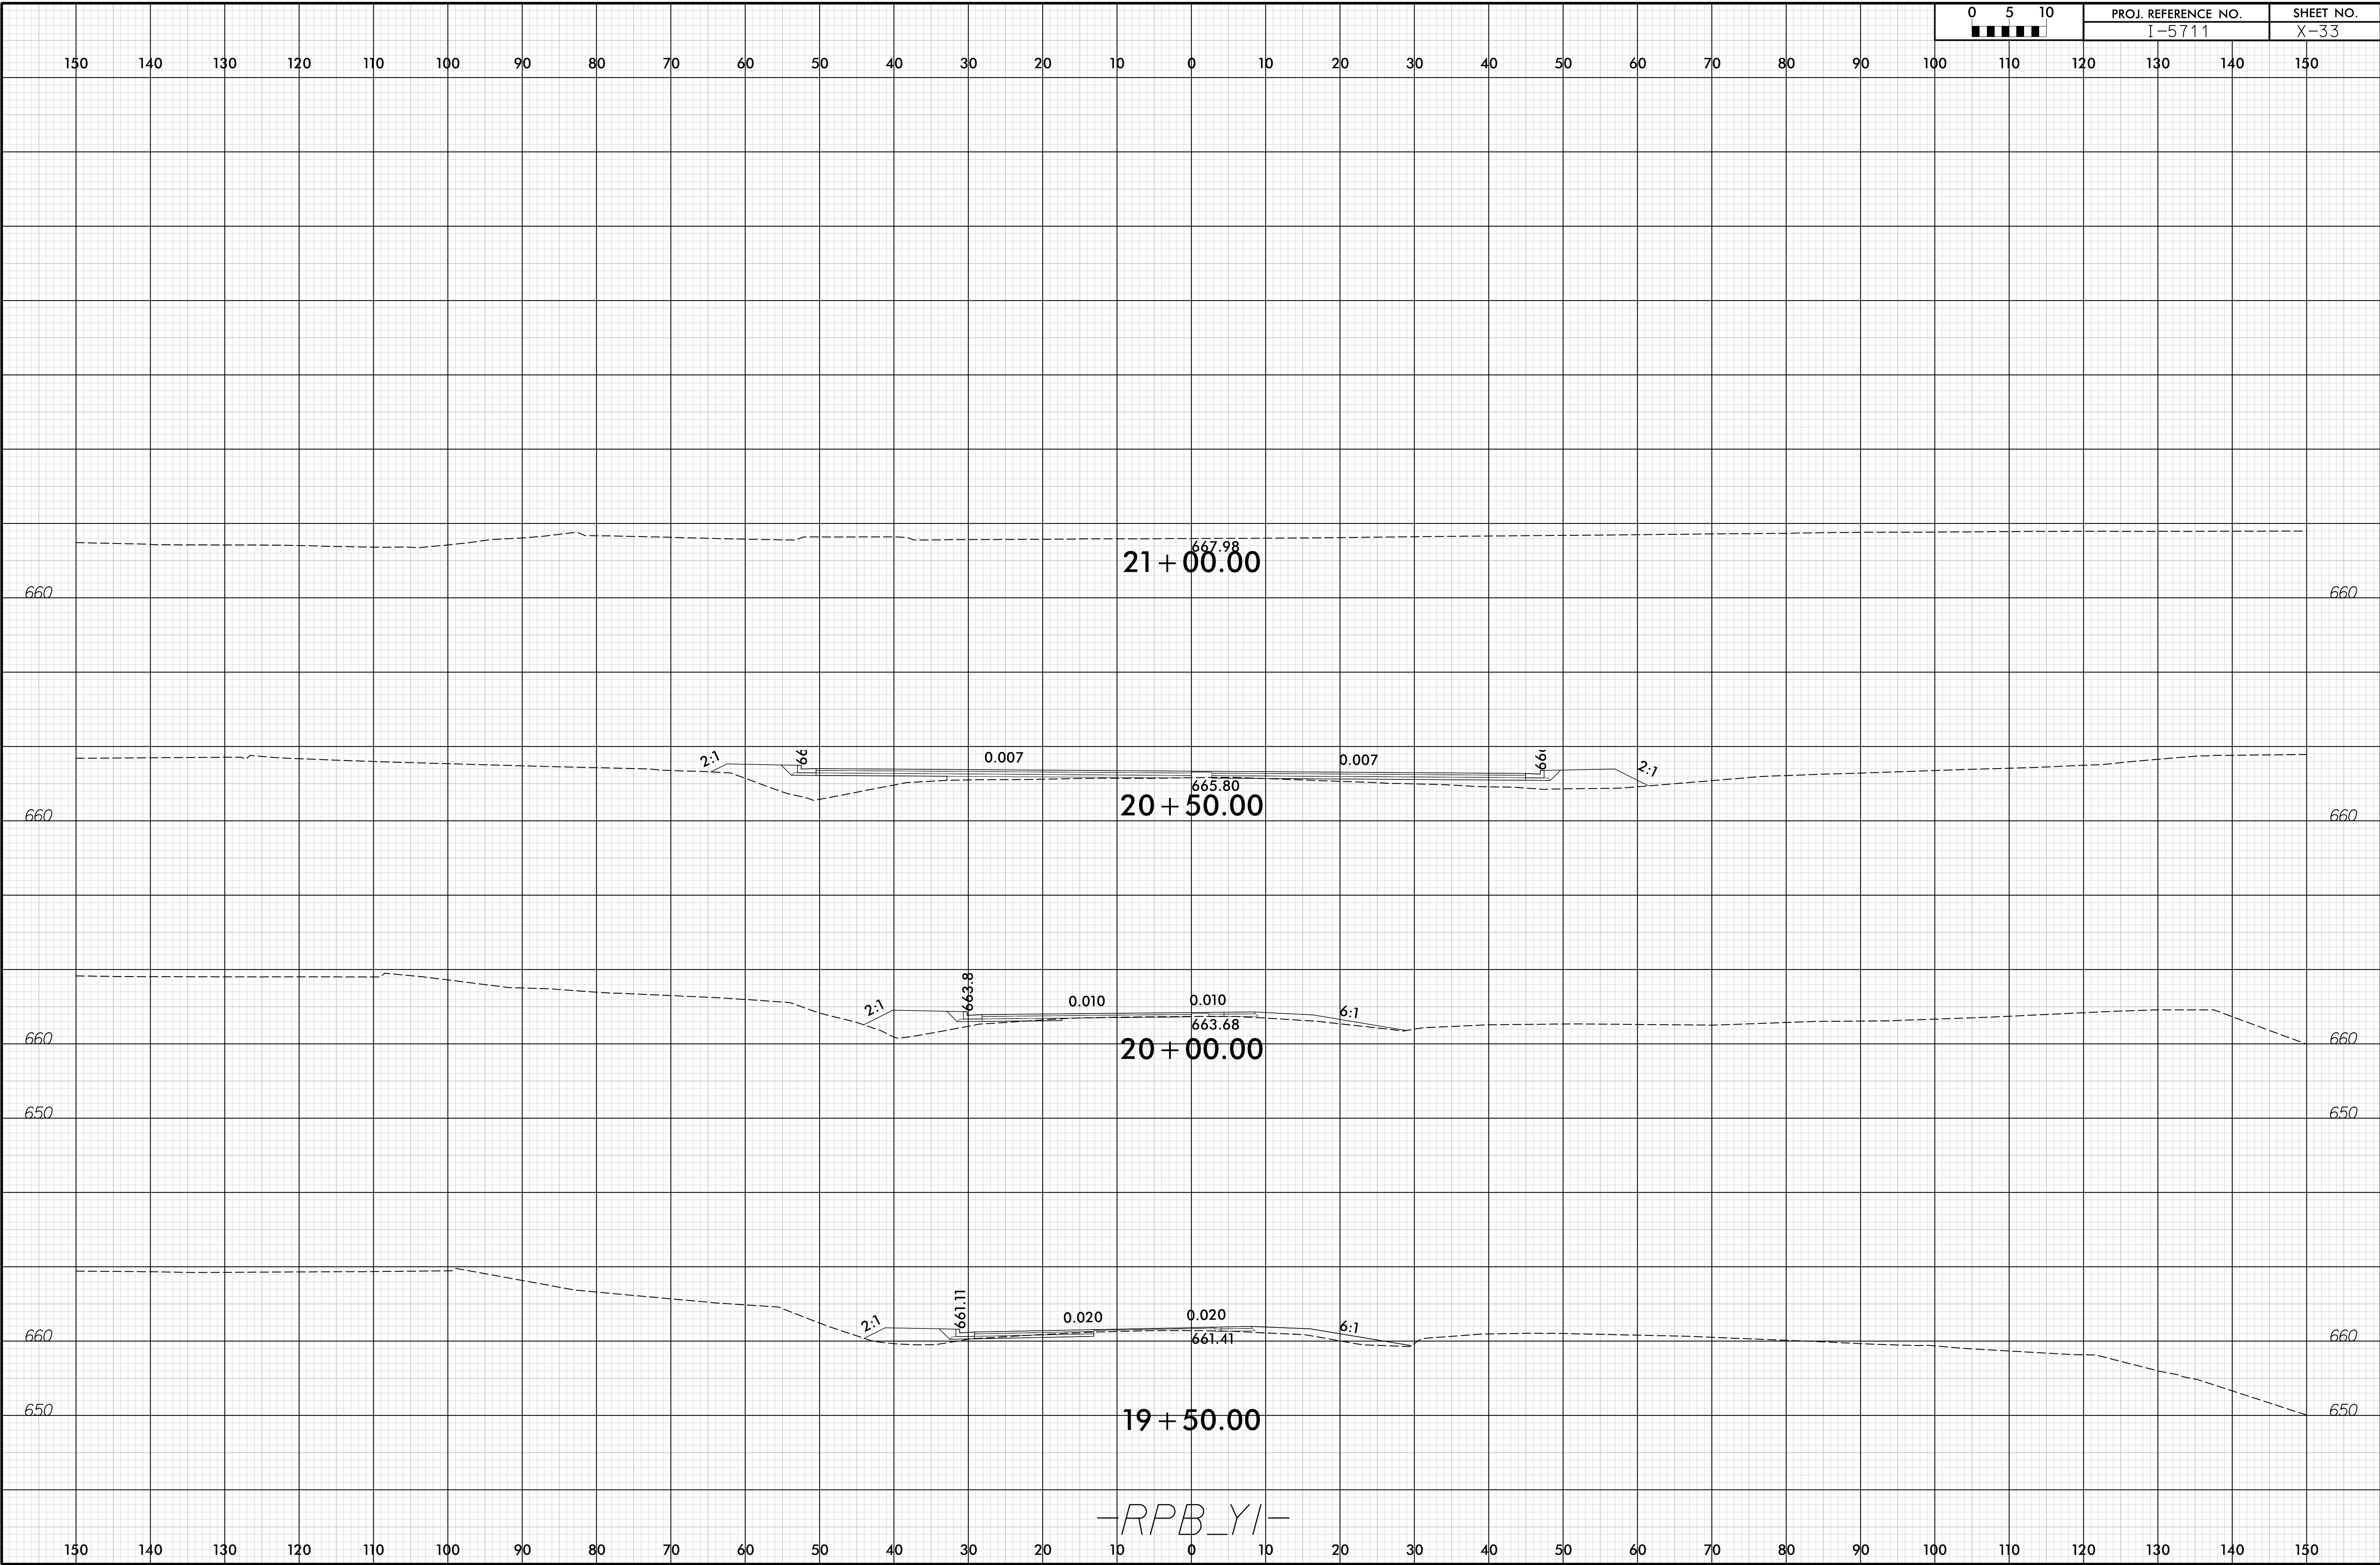

I:\2016\2016\I-5711\RDY_XPL_RPB_YI.dgn
 6/23/16