



6/23/16

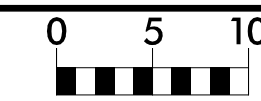

PROJ. REFERENCE NO.	I-5711
---------------------	--------

SHEET NO.	X-36
-----------	------

150 140 130 120 110 100 90 80 70 60 50 40 30 20 10 0 10 20 30 40 50 60 70 80 90 100 110 120 130 140 150

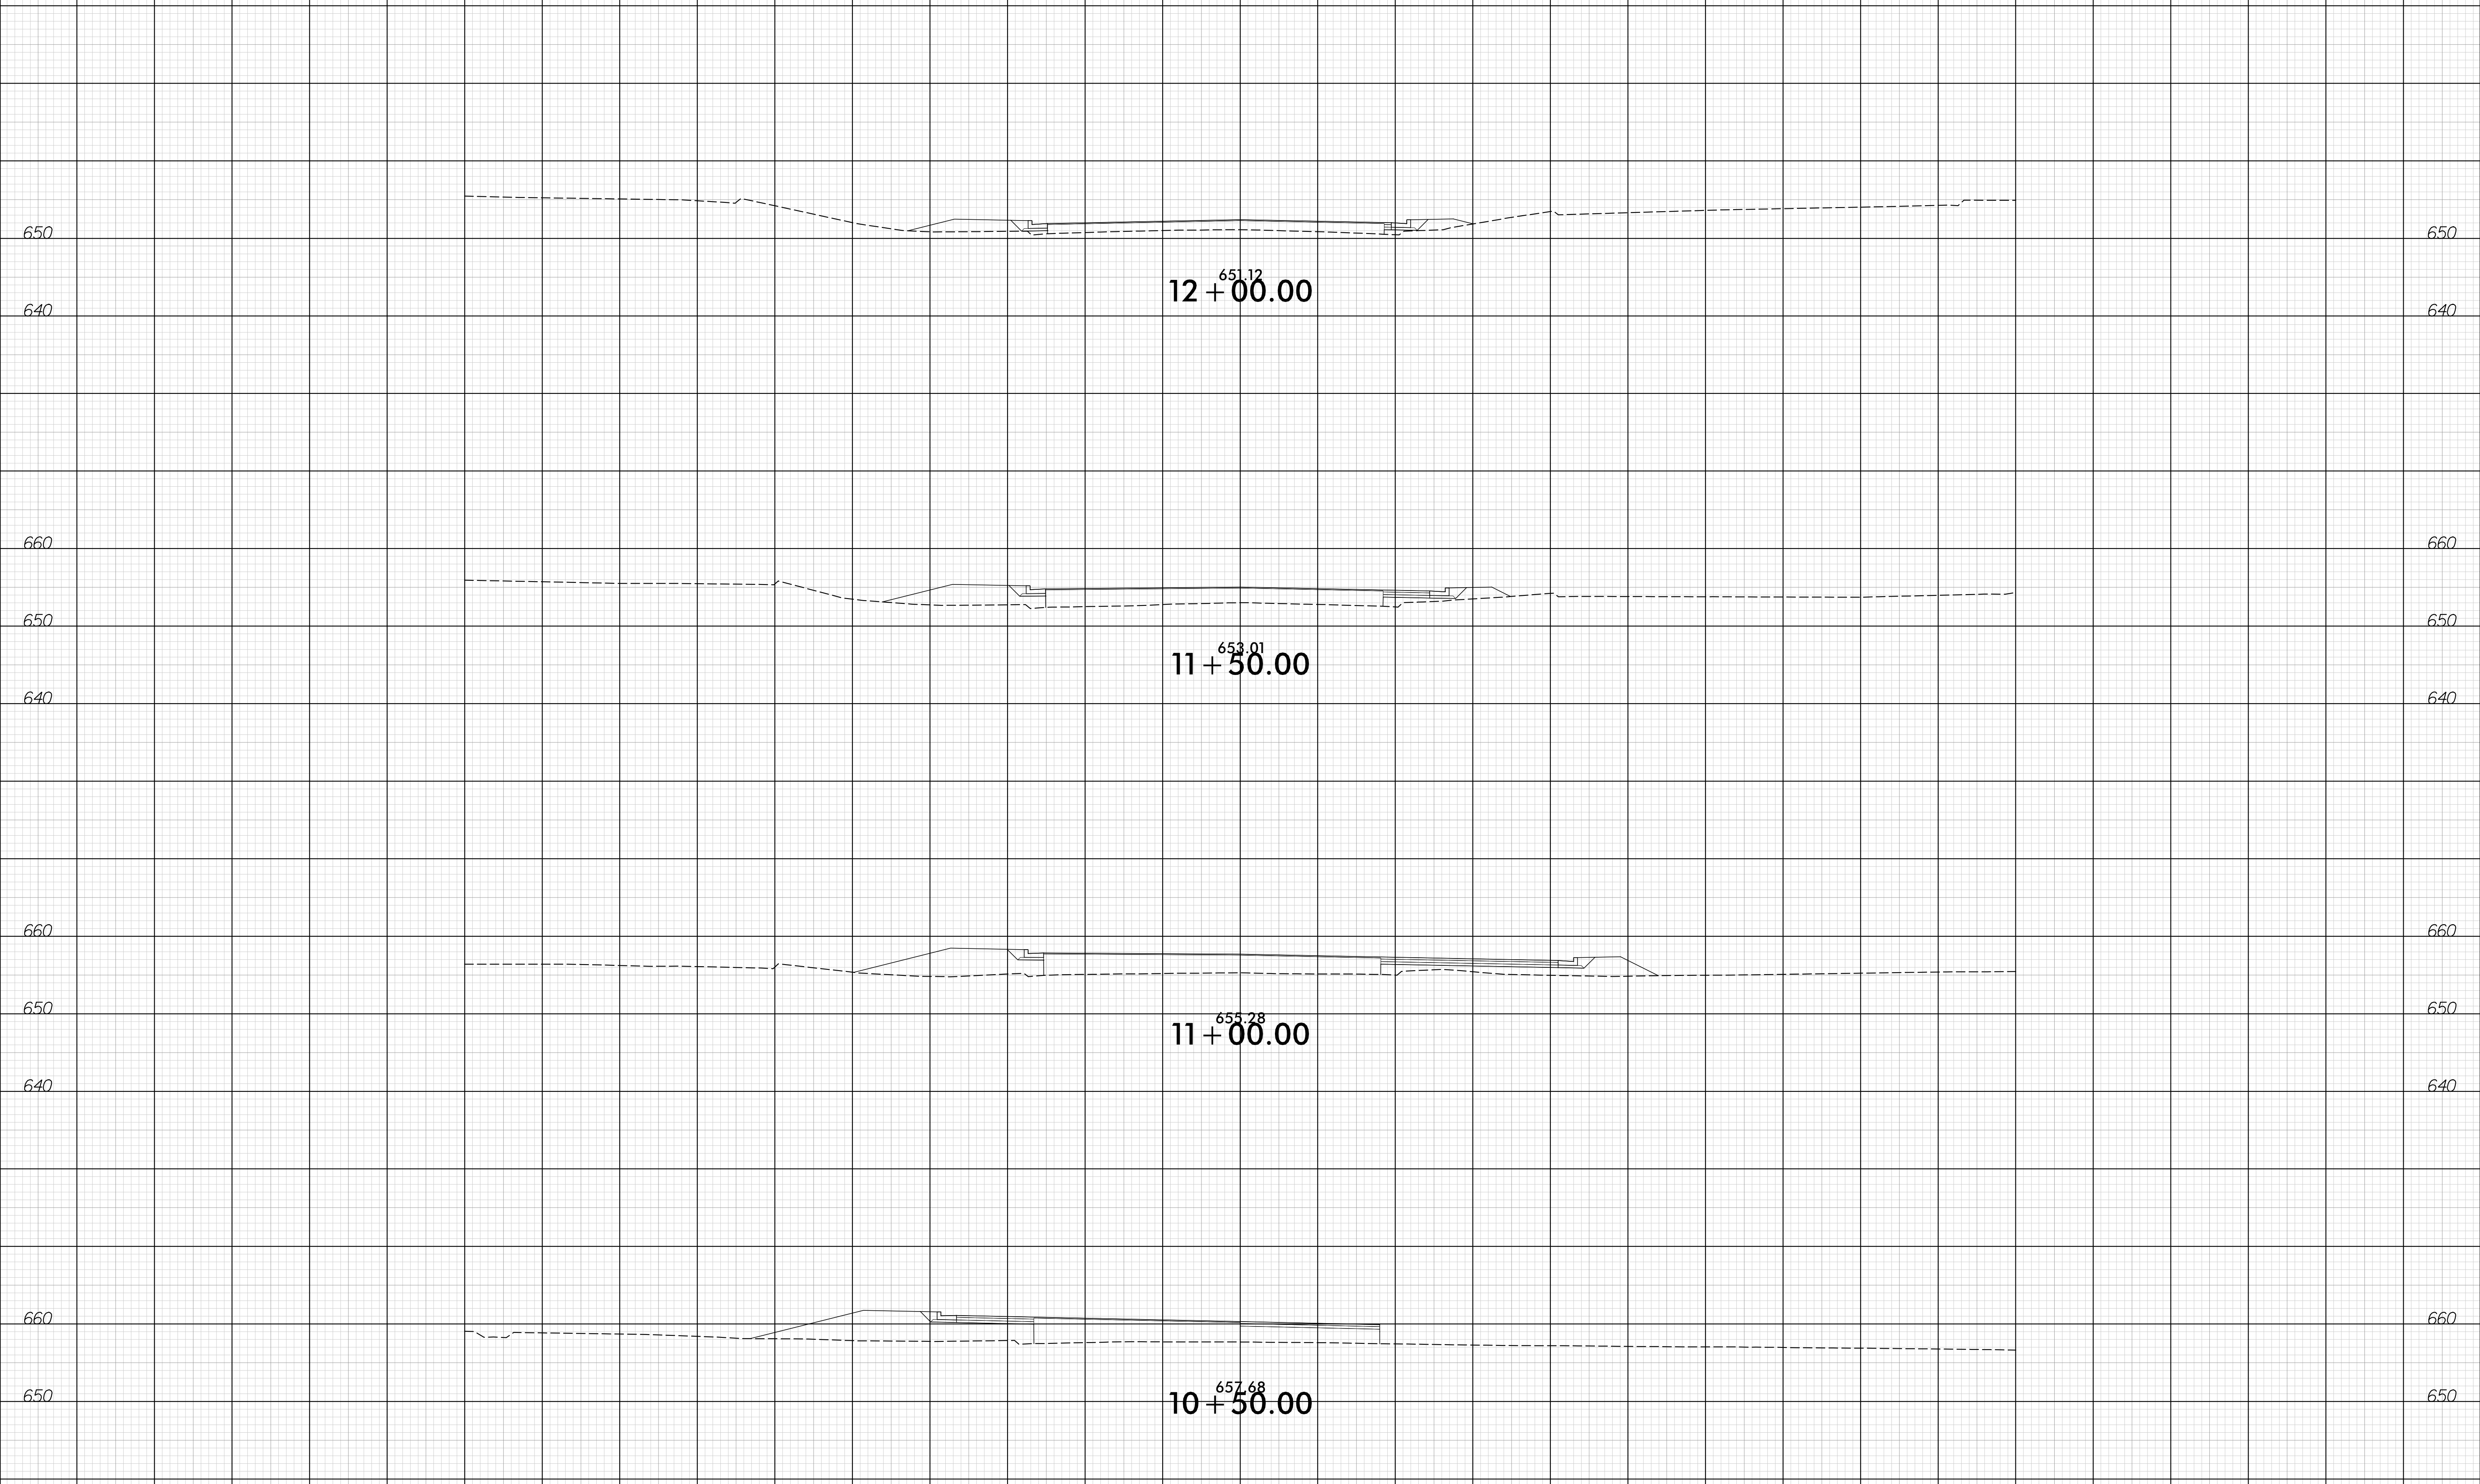

-Y2-

I:\2016\12\23\16\I-5711\RDY\_XPL\_Y2.dgn

150 140 130 120 110 100 90 80 70 60 50 40 30 20 10 0 10 20 30 40 50 60 70 80 90 100 110 120 130 140 150