


NOTES:

FOR PHASING OF TRAFFIC DURING STAGE III CONSTRUCTION SEQUENCE, SEE TRAFFIC MANAGEMENT PLANS.

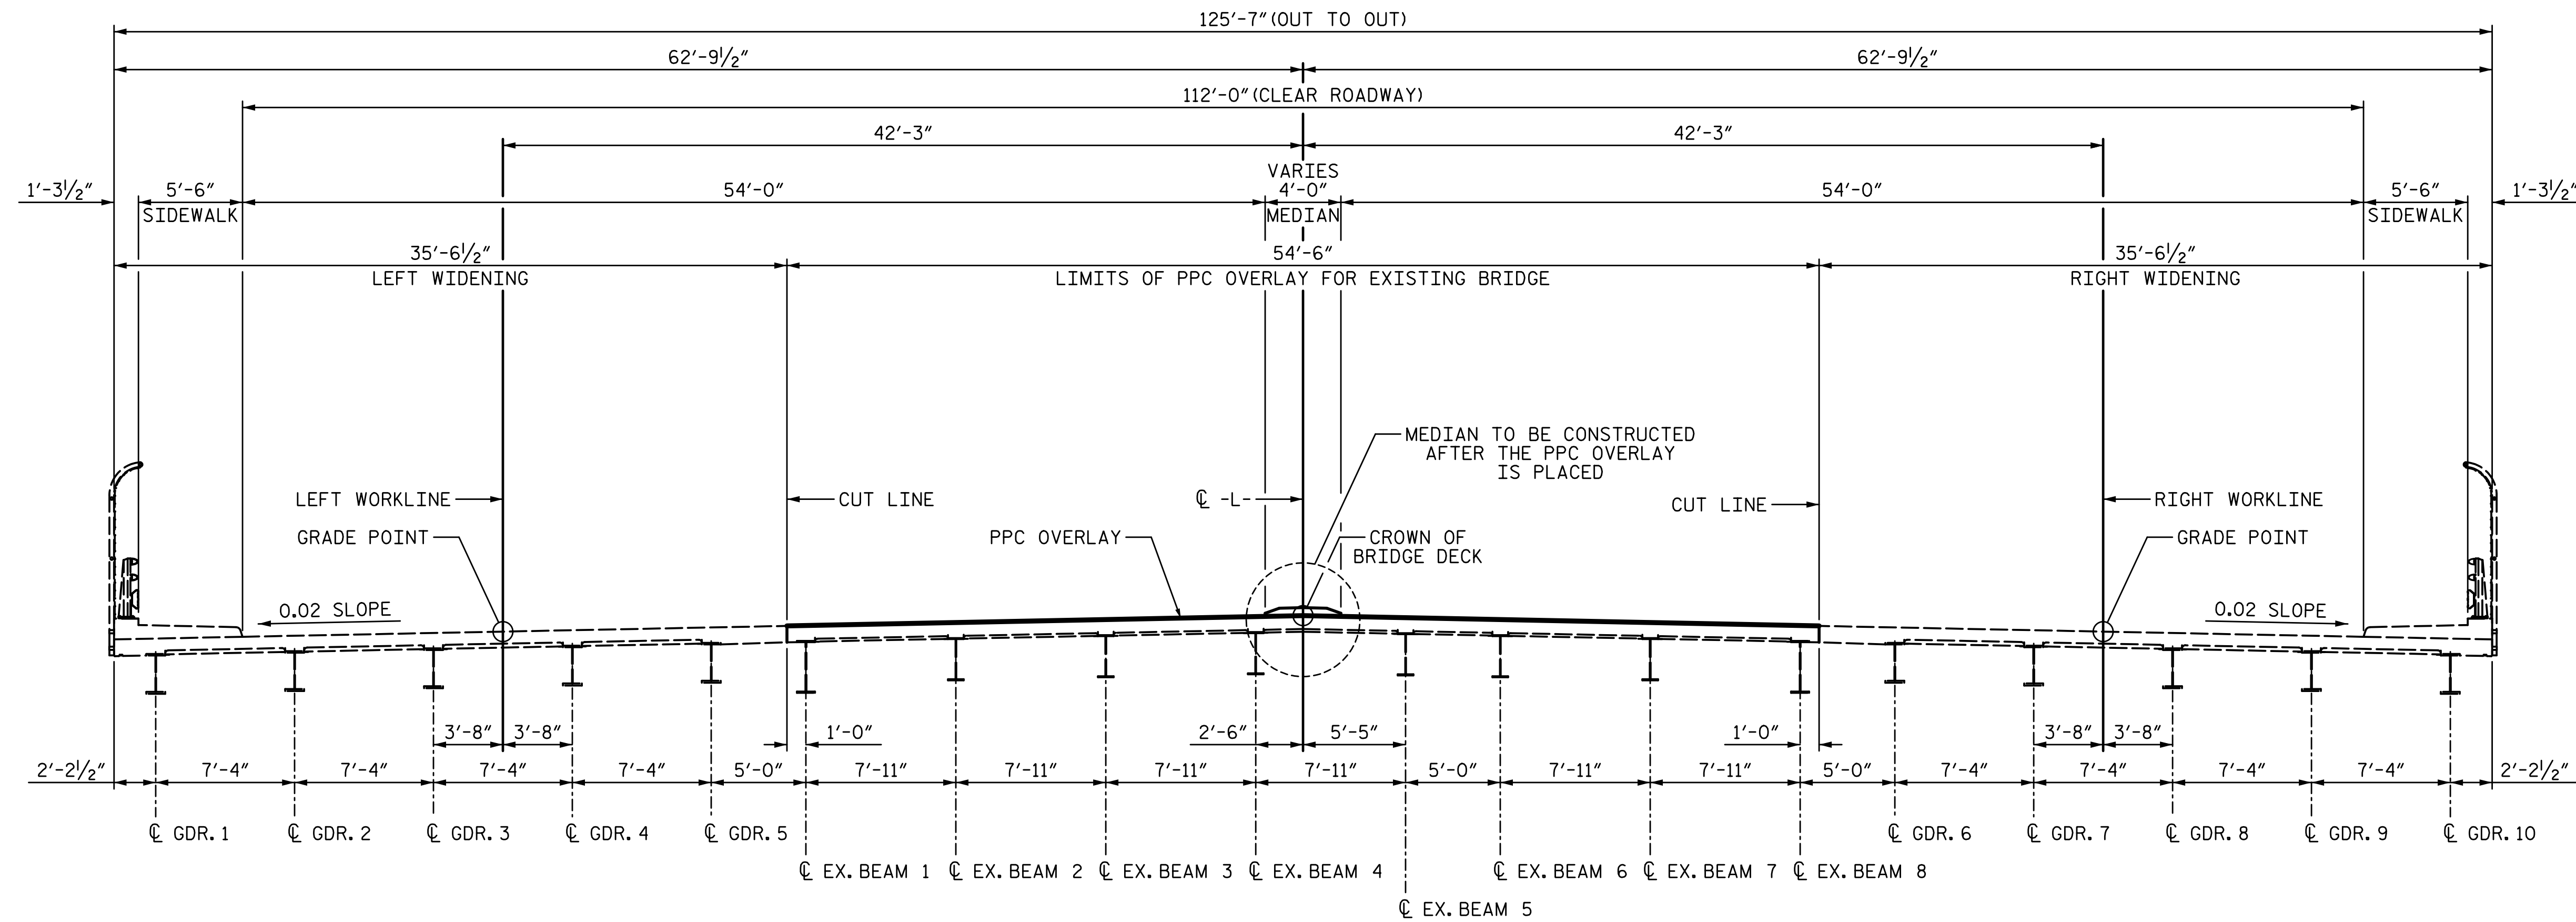

STAGE III CONSTRUCTION
PRESERVATION OF EXISTING BRIDGE DECK, SEE PRESERVATION PLANS.

1/14/2020 10:06:14 AM G:\Projects\2017\I-5711\Structures\Drawings\Final\401-I5711-SMJ_PC_000177.dgn


PROJECT NO. I-5711
ALAMANCE COUNTY
STATION: STA. 27+02.26 -L-

SHEET 2 OF 2

STATE OF NORTH CAROLINA
DEPARTMENT OF TRANSPORTATION
RALEIGH

CONSTRUCTION SEQUENCE

PLANS PREPARED BY:
SE & A
IMPSON ENGINEERS ASSOCIATES
5640 Dillard Drive
Suite 200
Cary, NC 27518
(919) 852-0468
(919) 852-0598 (Fax)
www.simpsonengr.com
LICENSURE NO. C-2521

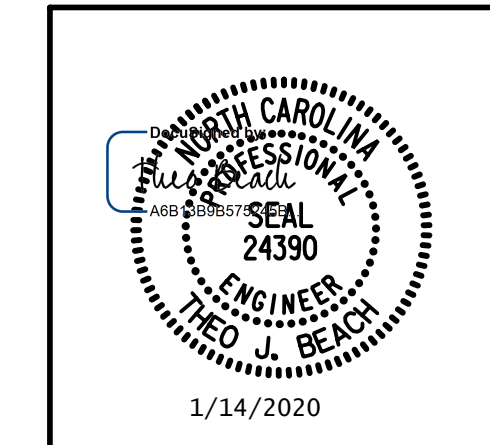

REVISIONS						SHEET NO.
NO.	BY:	DATE:	NO.	BY:	DATE:	S-7
1			3			TOTAL SHEETS
2			4			89

DRAWN BY: T. BANKOVICH DATE: 1-20
CHECKED BY: T. BEACH DATE: 1-20
DESIGN ENGINEER OF RECORD: T. BEACH DATE: 1-20

**DOCUMENT NOT CONSIDERED FINAL
UNLESS ALL SIGNATURES COMPLETED**