


8.17.17.99

LOCHNER
 H. W. LOCHNER, INC.
 2840 PLAZA PLACE, SUITE 202
 RALEIGH, NC 27612
 (919)571-7111

NC License
 Number F-0159

PROJECT REFERENCE NO. 1-5711	SHEET NO. W-4
RW SHEET NO.	
ROADWAY DESIGN ENGINEER 7/20/2020	

**DOCUMENT NOT CONSIDERED FINAL
UNLESS ALL SIGNATURES COMPLETED**

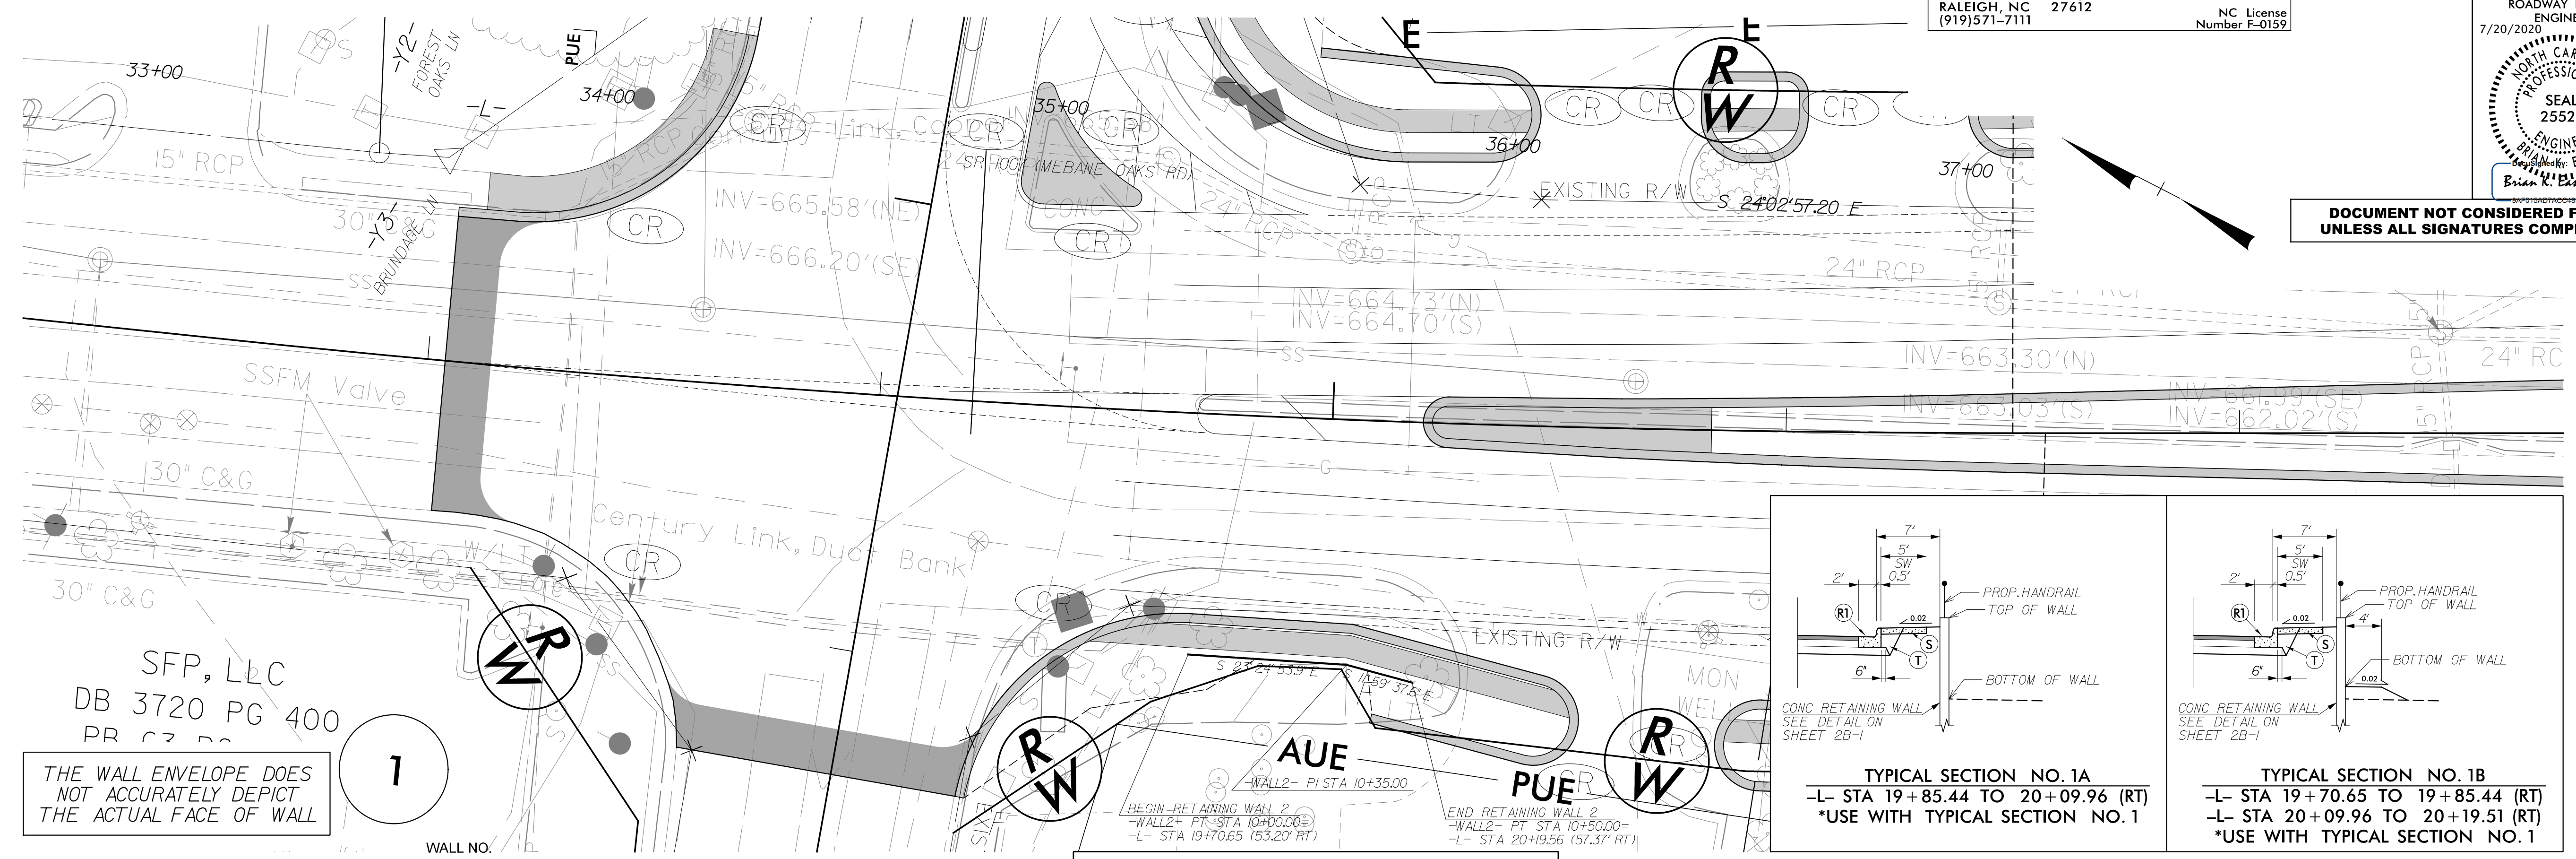

SFP, LLC
 DB 3720 PG 400
 PR 07 00


THE WALL ENVELOPE DOES NOT ACCURATELY DEPICT THE ACTUAL FACE OF WALL

1

WALL 2 ENVELOPE

WALL 2 QUANTITIES

WALL No.	BEGIN STA (Offset)	END STA (Offset)	RETAINING WALL TYPE	ESTIMATE AREA (SF)
2	-L- 19+70.65 (53.20' RT)	-L- 20+19.56 (57.37' RT)	STANDARD CIP GRAVITY RETAINING WALL	325

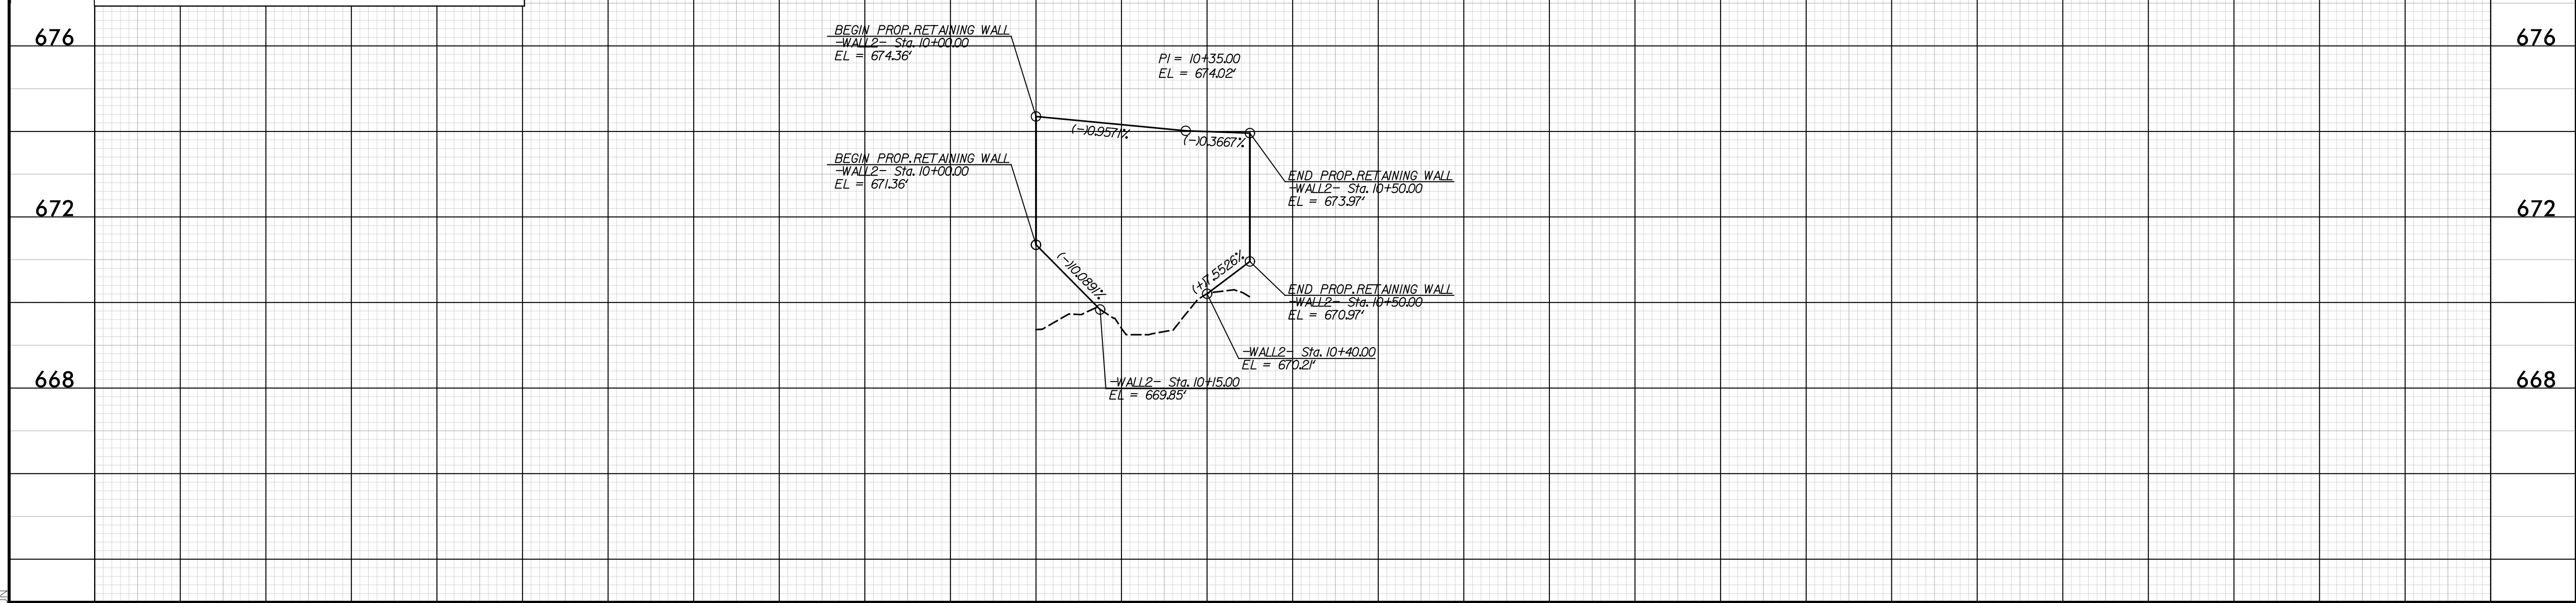

10

11

7/20/2020 1:59:17 PM DET_W-4.dgn
 EASON