



TEMPORARY PAVEMENT DETAILS FOR TRAFFIC CONTROL STAGE I CONSTRUCTION DETAIL PRIOR TO STAGE II TRAFFIC SHIFT

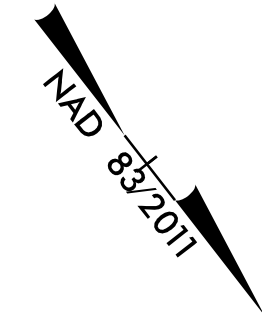

PROJECT REFERENCE NO. 15BPR.20	SHEET NO. 2B-1
ROADWAY DESIGN ENGINEER 	HYDRAULICS ENGINEER
Prepared in the Office of: AECOM	
<small>NC FIRM LICENSE No. F-0342 701 Corporate Center Drive, Suite 475 Raleigh, NC 27603 (919) 854-6000 • (919) 854-6259(FAX)</small>	
DOCUMENT NOT CONSIDERED FINAL UNLESS ALL SIGNATURES COMPLETED	

<u>Curve EBLI</u>	<u>Curve -L-I</u>	<u>Curve WBLI</u>
PI = 106+99.65	PI = 17+03.83	PI = 207+08.01
DELTA = 34° 24' 12.03" (LT)	DELTA = 34° 24' 12.03" (LT)	DELTA = 34° 24' 12.03" (LT)
D = 2° 59' 23"	D = 2° 58' 07"	D = 2° 56' 53"
T = 593.32'	T = 597.50'	T = 601.68'
L = 1150.77'	L = 1158.87'	L = 1166.98'
R = 1916.50'	R = 1930.00'	R = 1943.50'
PC = 101+06.34	PC = 11+06.34	PC = 201+06.34
PT = 112+57.10	PT = 22+65.21	PT = 212+73.31
V = 60 MPH	V = 60 MPH	V = 60 MPH

BL-10

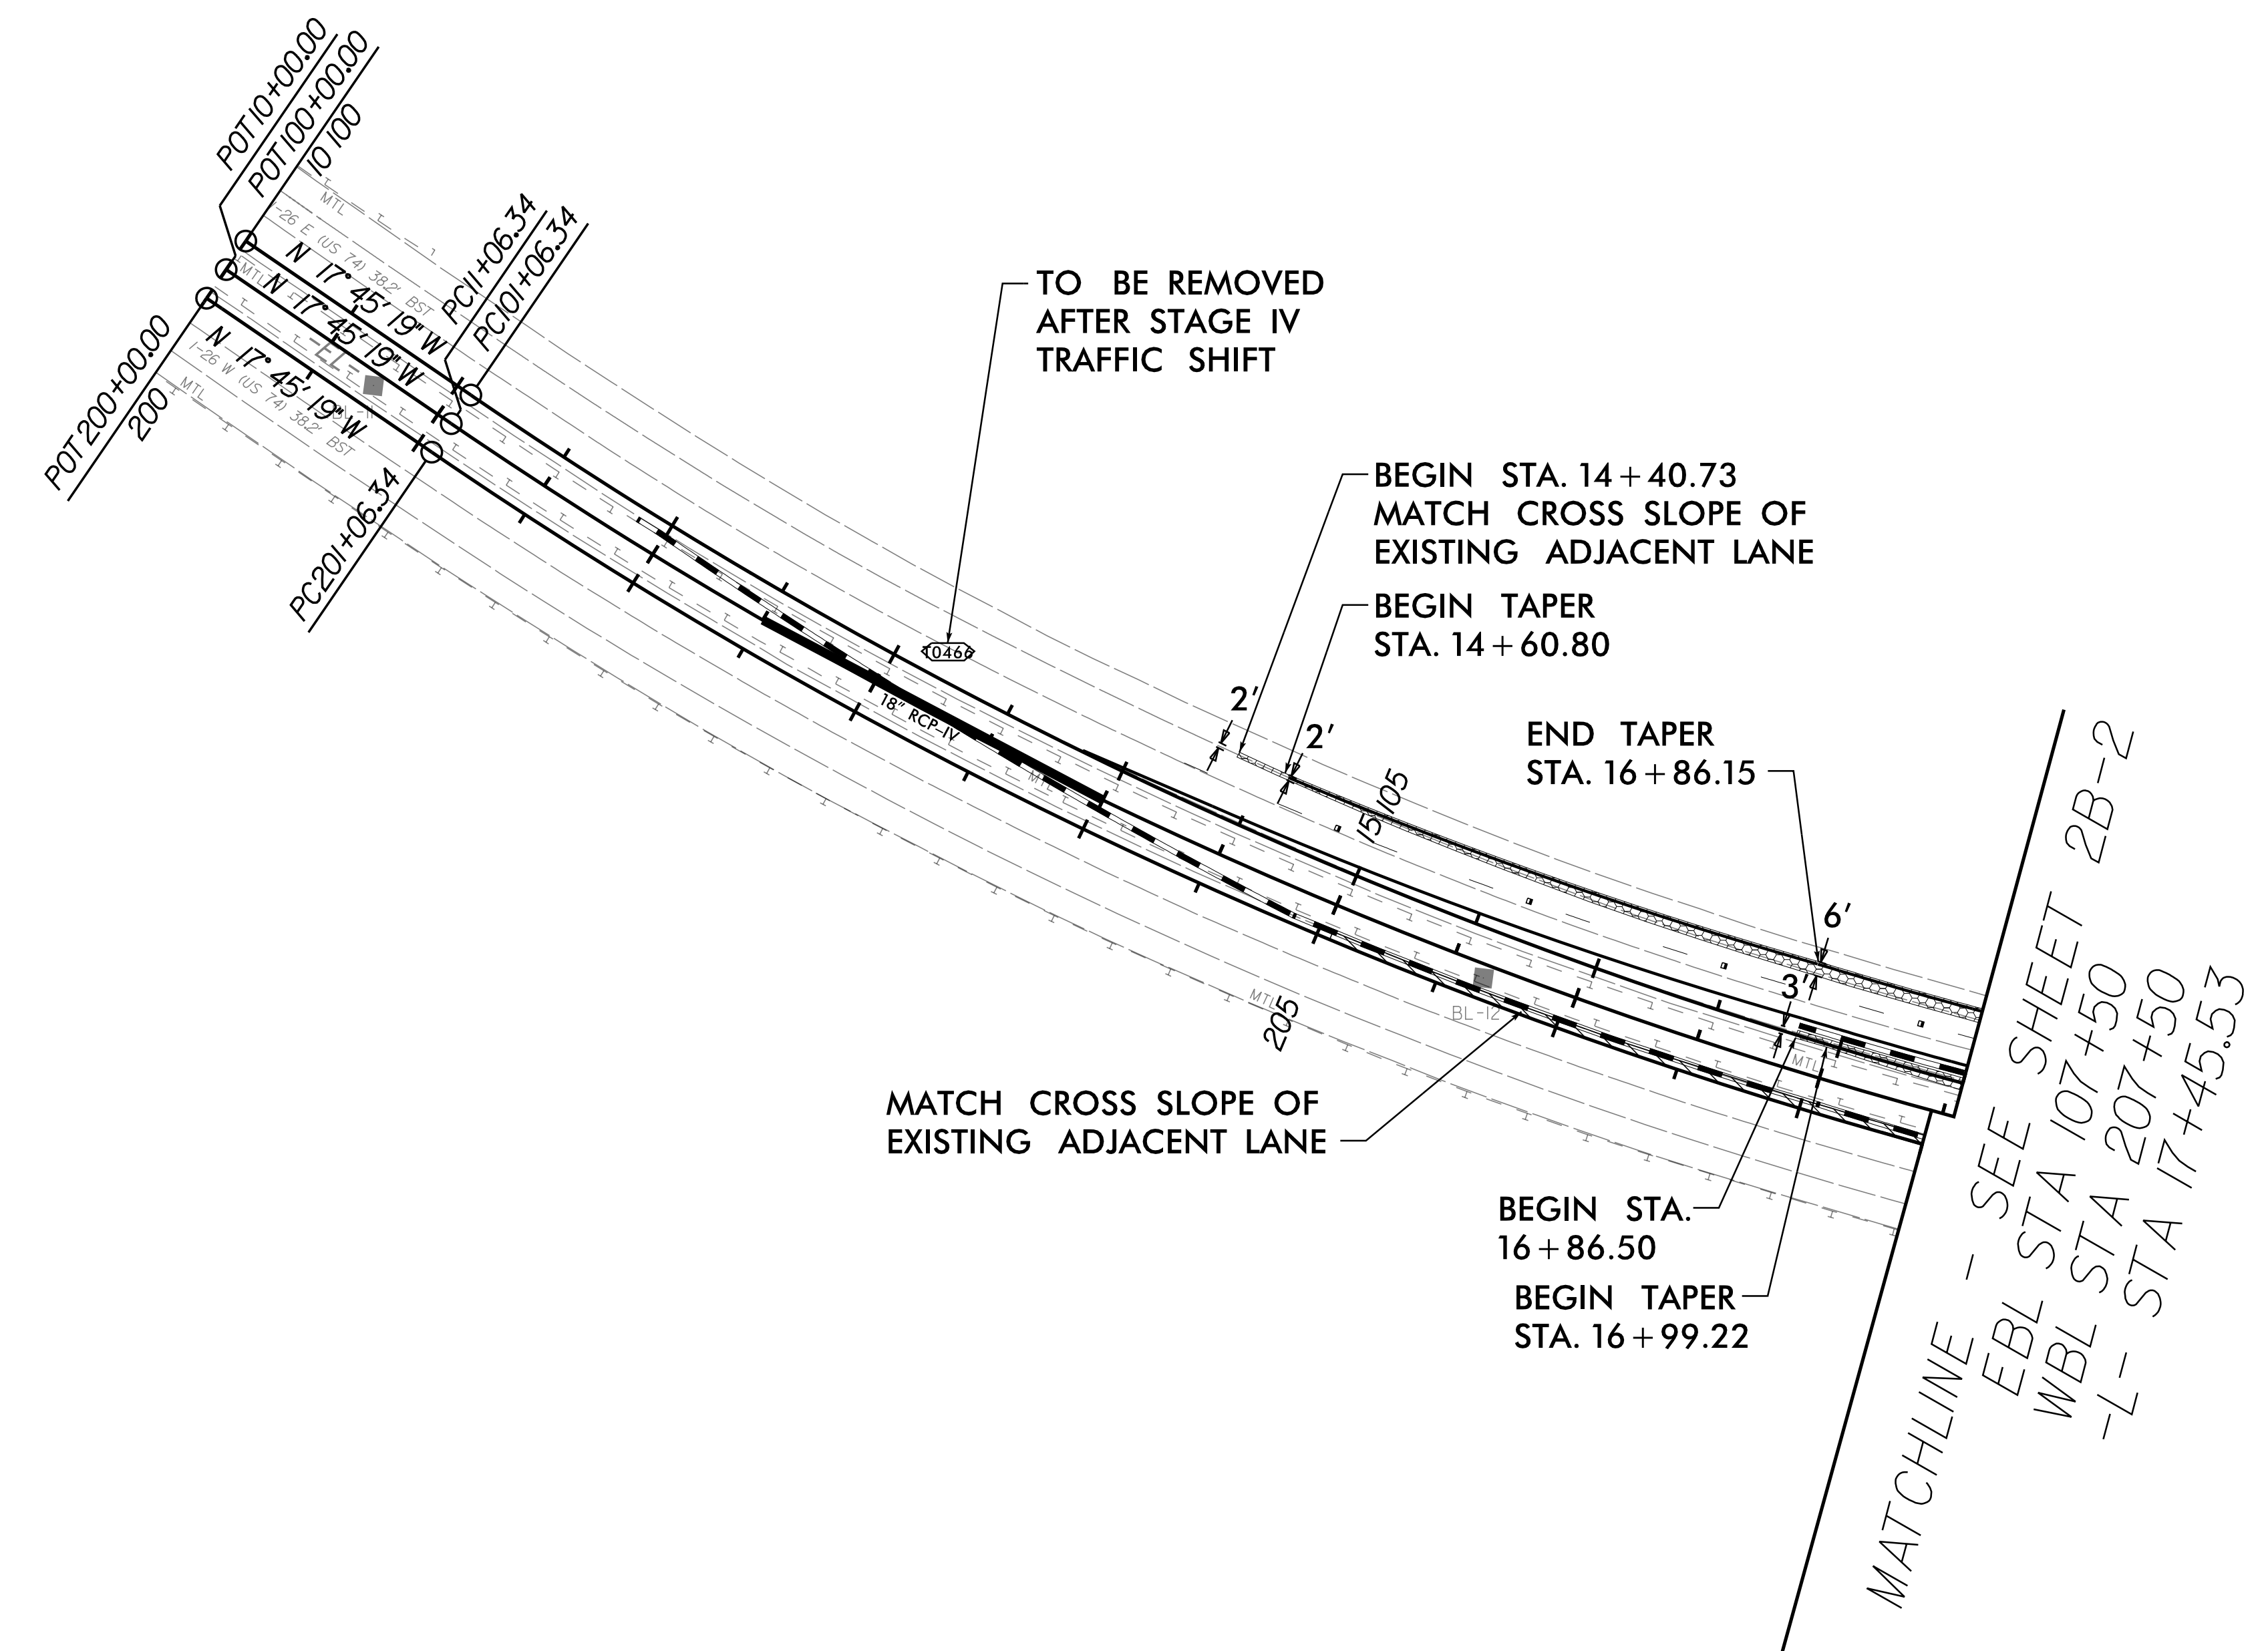

	WEDGING & WIDENING
	TEMPORARY PAVEMENT
	PAVEMENT / BRIDGE REMOVAL

FOR EBL PROFILE SEE SHEET 8
FOR WBL PROFILE SEE SHEET 8

6/5/2019 3:38:53 PM
M:\DPS\Projects\15BPR\15BPR_20\CAD\NCDDOT_TIP\Roadway\15bpr-20_Rdy_psh02B-1.dgn