



# TEMPORARY PAVEMENT DETAILS FOR TRAFFIC CONTROL STAGE II CONSTRUCTION DETAIL PRIOR TO STAGE III TRAFFIC SHIFT

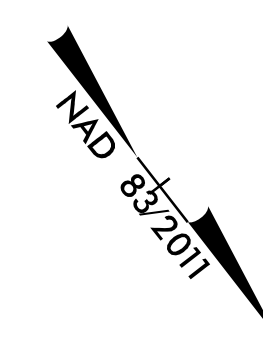

PROJECT REFERENCE NO. <b>15BPR.20</b>	SHEET NO. <b>2B-7</b>
ROADWAY DESIGN ENGINEER <b>18470</b> 6/10/2019 EDWARD GLENN EDENS, JR.	HYDRAULICS ENGINEER <b>037863</b> 6/10/2019 WENDE D. BUSCEMI
Prepared in the Office of: <b>AECOM</b>	
<small>NC FIRM LICENSE No: F-0342 701 Corporate Center Drive, Suite 475 Raleigh, NC 27603 (919) 854-6200 / (919) 854-6259 (FAX)</small>	
<b>DOCUMENT NOT CONSIDERED FINAL UNLESS ALL SIGNATURES COMPLETED</b>	

MATCHLINE - SEE SHEET 2B-6  
 EBL STA 119+50  
 WBL STA 219+50  
 -L- STA 29+58.11

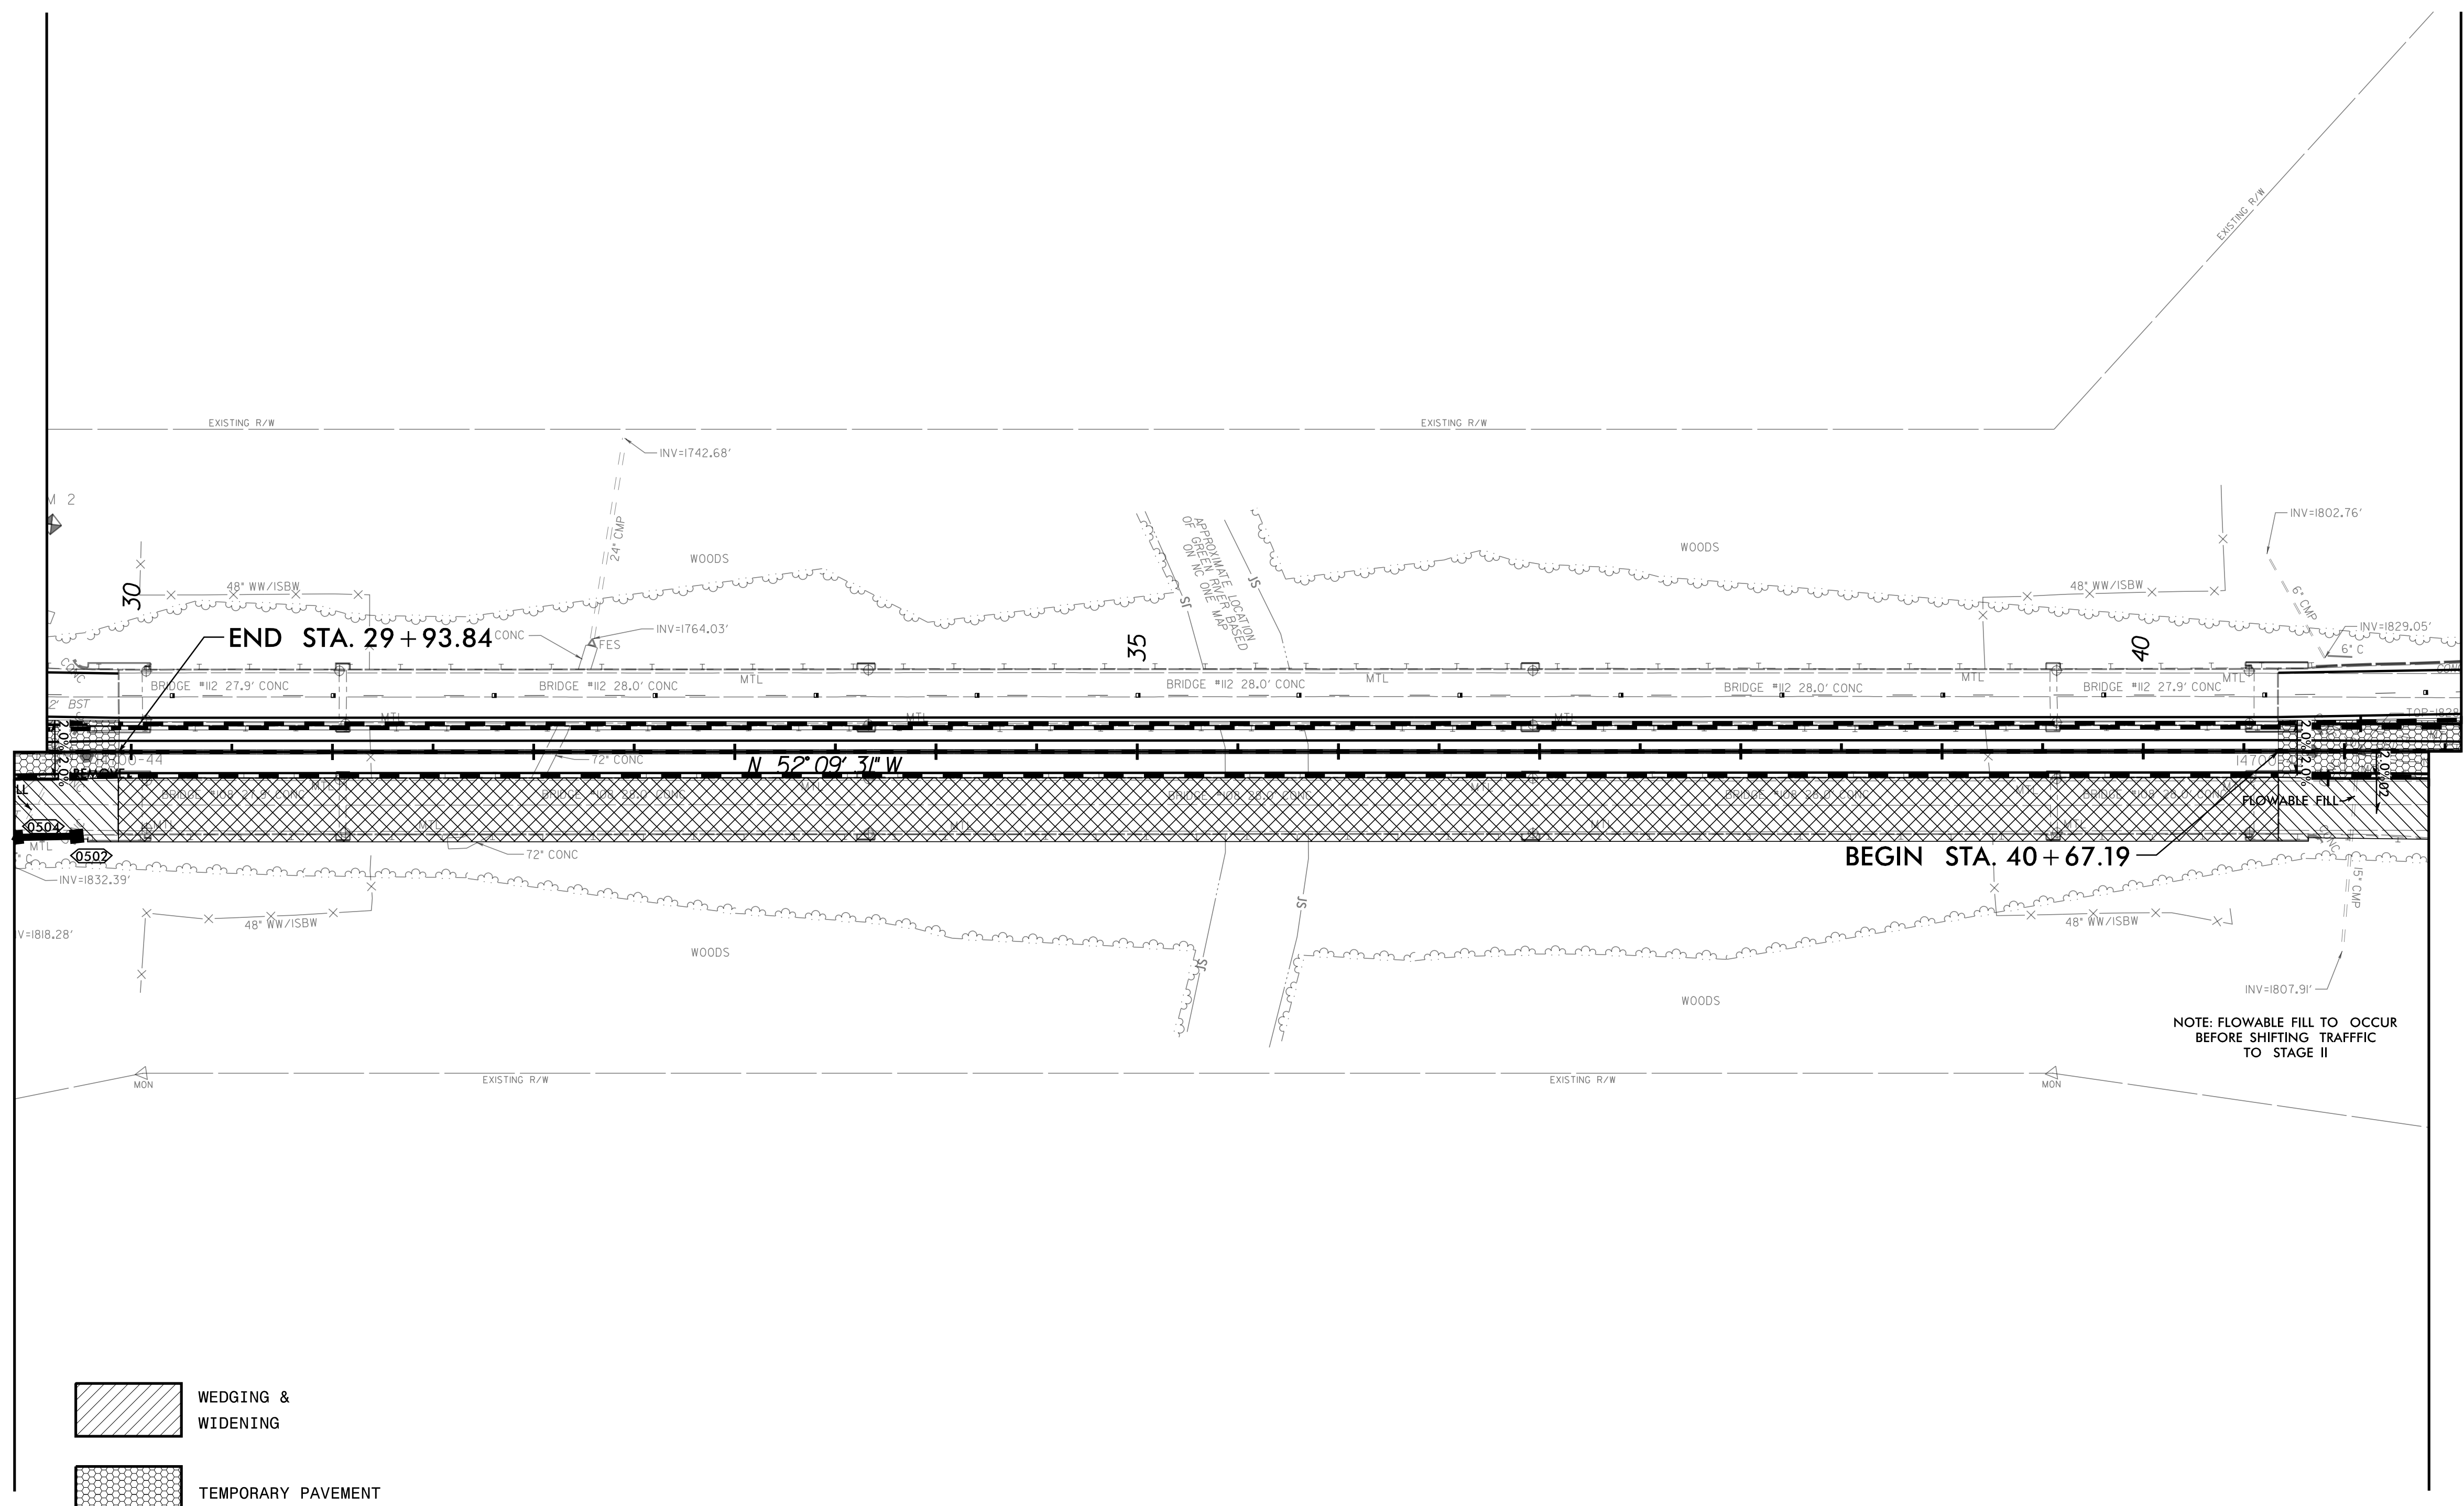

MATCHLINE - SEE SHEET 2B-8  
 EBL STA 131+50  
 WBL STA 231+50  
 -L- STA 41+58.11

- WEDGING & WIDENING
- TEMPORARY PAVEMENT
- PAVEMENT / BRIDGE REMOVAL

FOR EBL PROFILE SEE SHEET 9  
 FOR -L- PROFILE SEE SHEET 9  
 FOR WBL PROFILE SEE SHEET 9  
 FOR BRIDGE PLANS SEE STRUCTURAL DRAWINGS S-1 THRU S-123