



TEMPORARY PAVEMENT DETAILS FOR TRAFFIC CONTROL STAGE III CONSTRUCTION DETAIL PRIOR TO STAGE IV TRAFFIC SHIFT

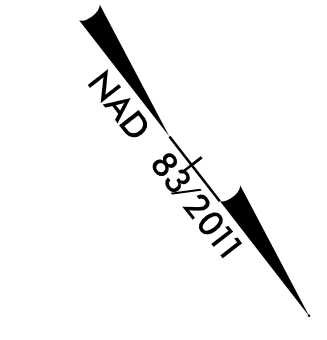

PROJECT REFERENCE NO. 15BPR.20	SHEET NO. 2B-11
ROADWAY DESIGN ENGINEER 	HYDRAULICS ENGINEER
Prepared in the Office of: AECOM	
<small>NC FIRM LICENSE No: F-0342 701 Corporate Center Drive, Suite 475 Raleigh, NC 27603 (919) 854-6200 / (919) 854-6299(FAX)</small>	
DOCUMENT NOT CONSIDERED FINAL UNLESS ALL SIGNATURES COMPLETED	

MATCHLINE - SEE SHEET 2B-10
 EBL STA 119+50
 WBL STA 219+50
 -L- STA 29+58.11

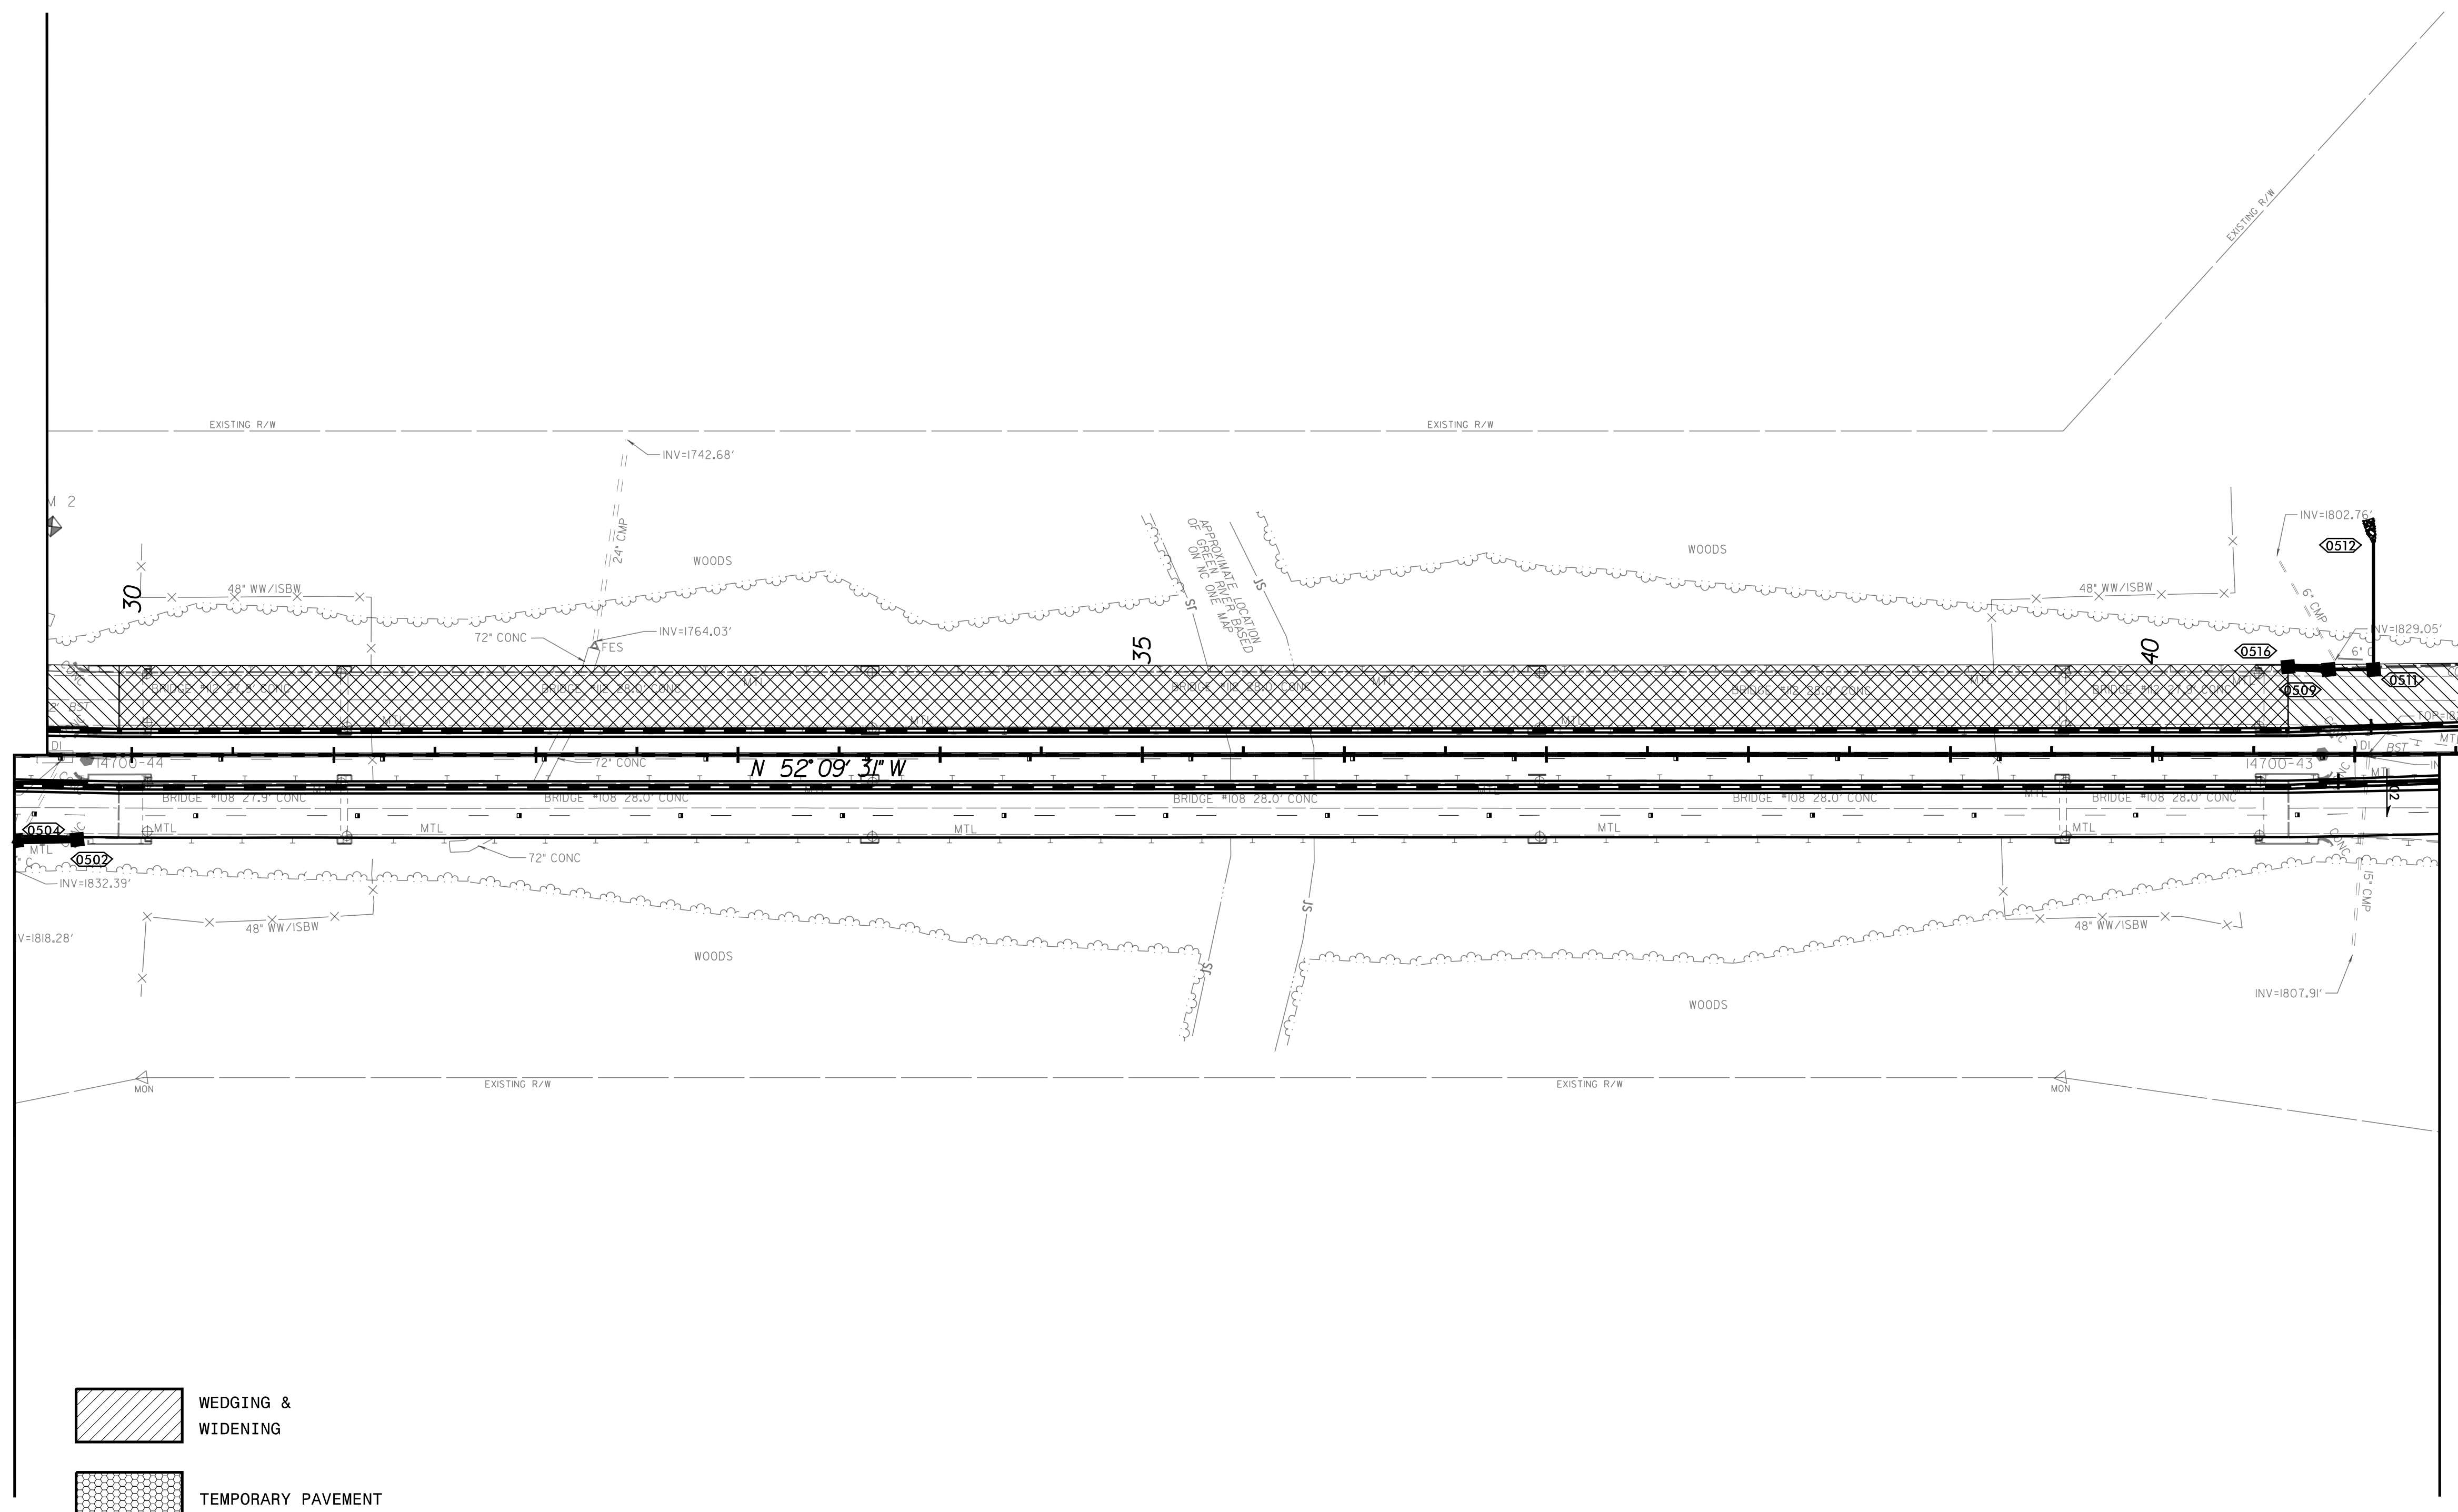

MATCHLINE - SEE SHEET 2B-12
 EBL STA 131+50
 WBL STA 231+50
 -L- STA 41+58.11

- WEDGING & WIDENING
- TEMPORARY PAVEMENT
- PAVEMENT / BRIDGE REMOVAL

FOR EBL PROFILE SEE SHEET 9
 FOR -L- PROFILE SEE SHEET 9
 FOR WBL PROFILE SEE SHEET 9
 FOR BRIDGE PLANS SEE STRUCTURAL DRAWINGS S-1 THRU S-123